


This document references the following file:-

Reference Name	Status	Revision
PC-XX-XX-M3-Designer-001_5442		P01.1


Revisions	Date	Drawn / Chk'd
P01 First Issue	28/03/22	DL / BM




Front Elevation (Coloured)  
1:100

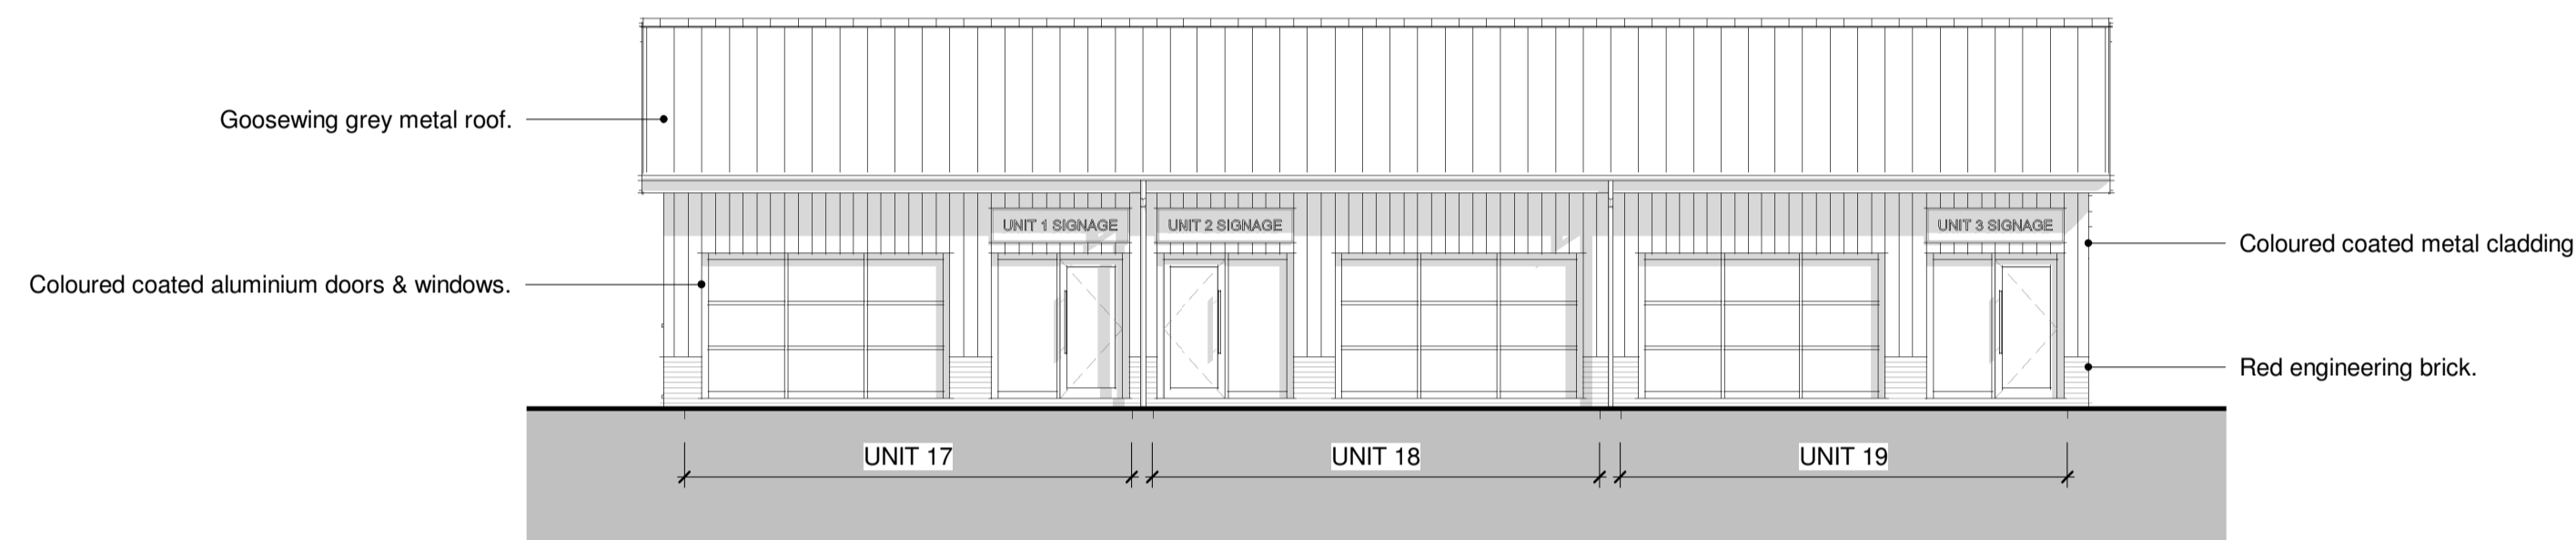


Front Elevation  
1:100

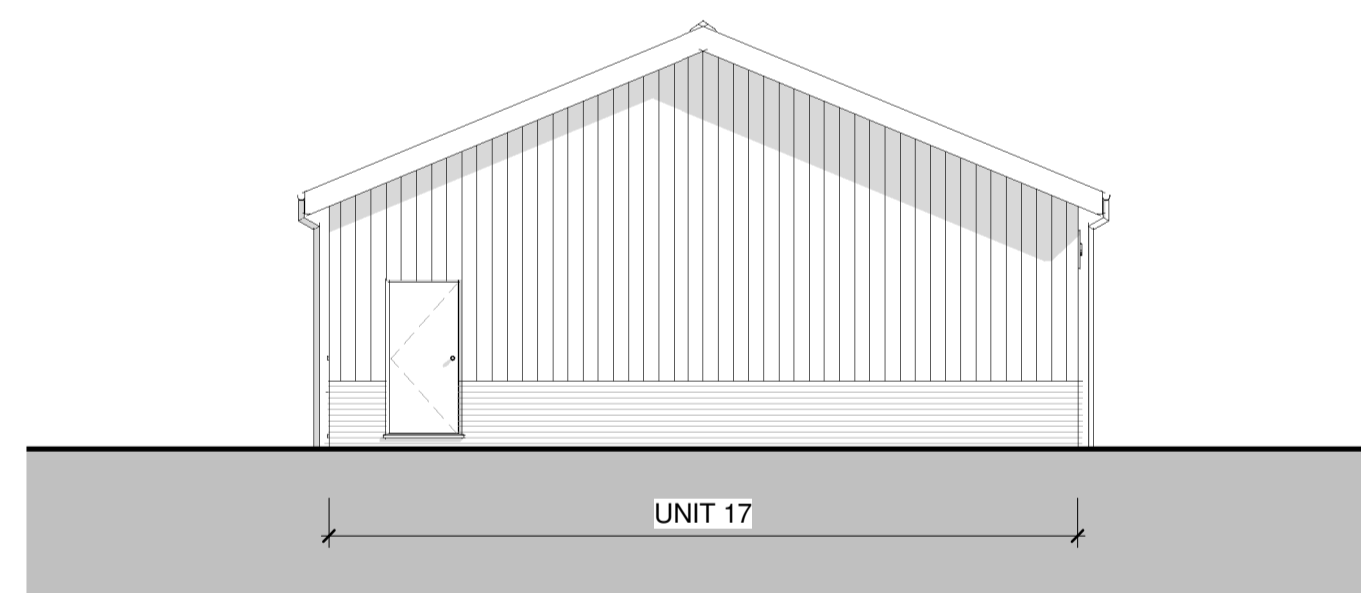

Left Elevation  
1:100

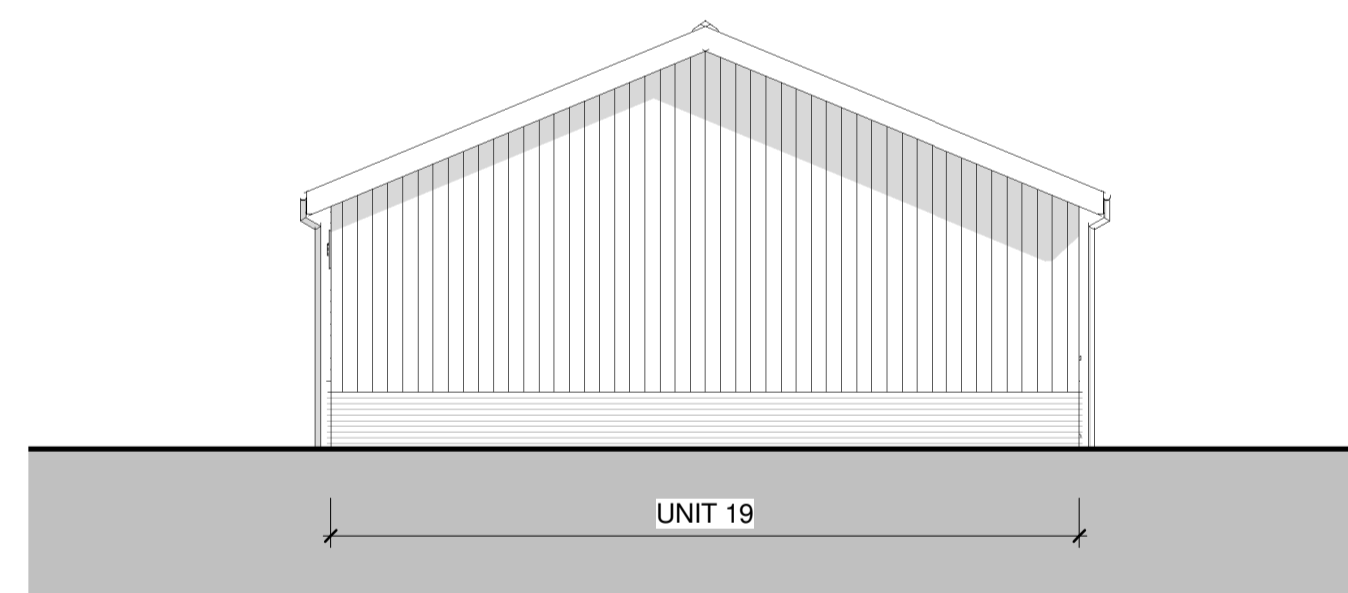

Right Elevation  
1:100

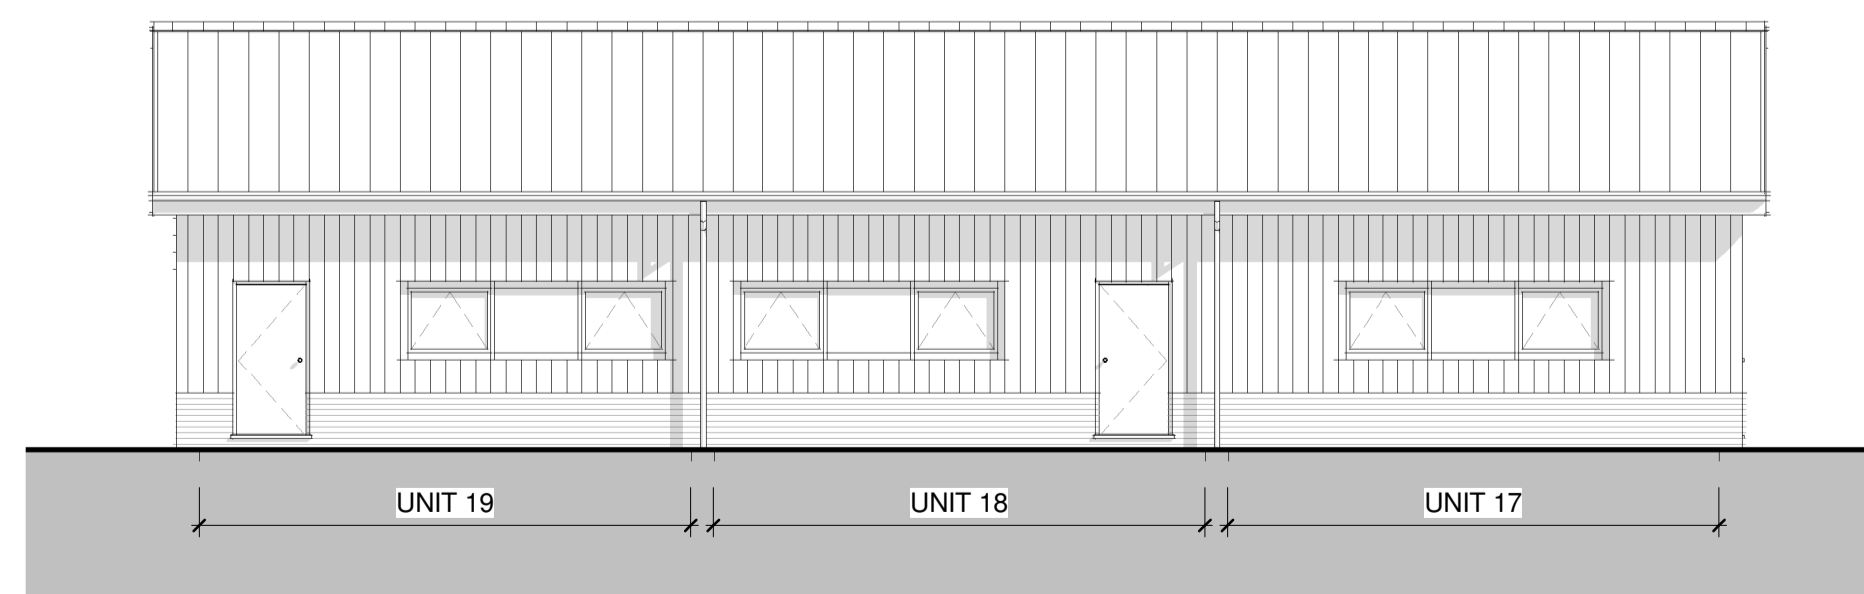

Rear Elevation  
1:100

Class - E Office


Client  
Anglia Business Park

Project  
Commercial Development, Anglia Business Park, Wattisham Road, Ringshall

Title  
GA Elevations - Units 17-19

Project N°	Drawing N°	Revision
5442 - 0405		<b>P01</b>
Scale - unless otherwise stated	Status	Issued For
1 : 100 @ A1 S0		PLANNING

BS 1192 Ref.  
PC-Designer-0405

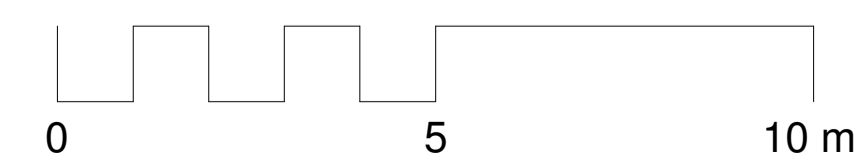

The Old Steelyard  
Poplar Lane  
Sproughton  
Ipswich  
IP8 3HL  
t: 01473 689 532  
[www.klharchitects.com](http://www.klharchitects.com)