



This document references the following file:-		
Reference Name	Status	Revision
PC-XX-XX-M3-Designer-0001_5442		P01.1

Revisions	Date	Drawn /	Chk'd
P01 First Issue	28/03/22	DL /	BM

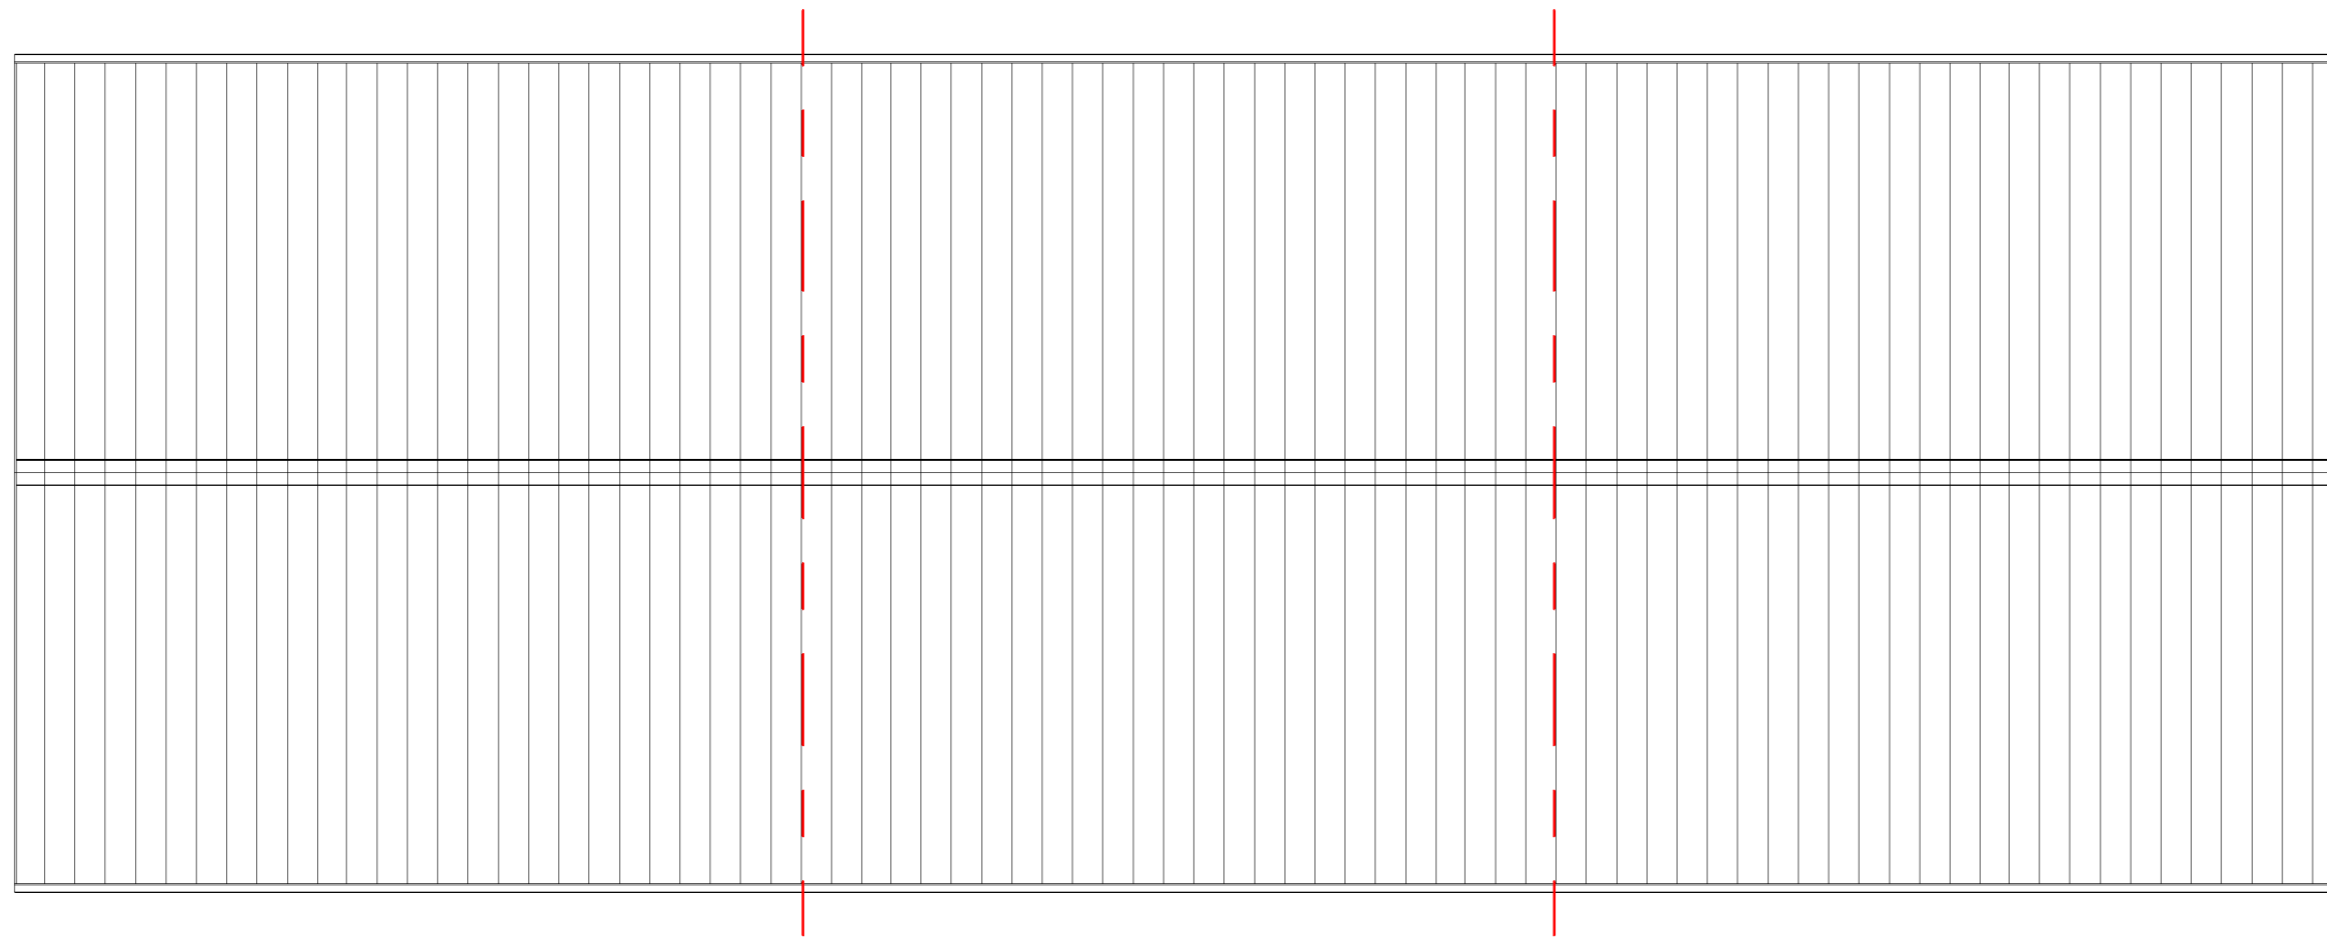

Roof Plan  
1:100

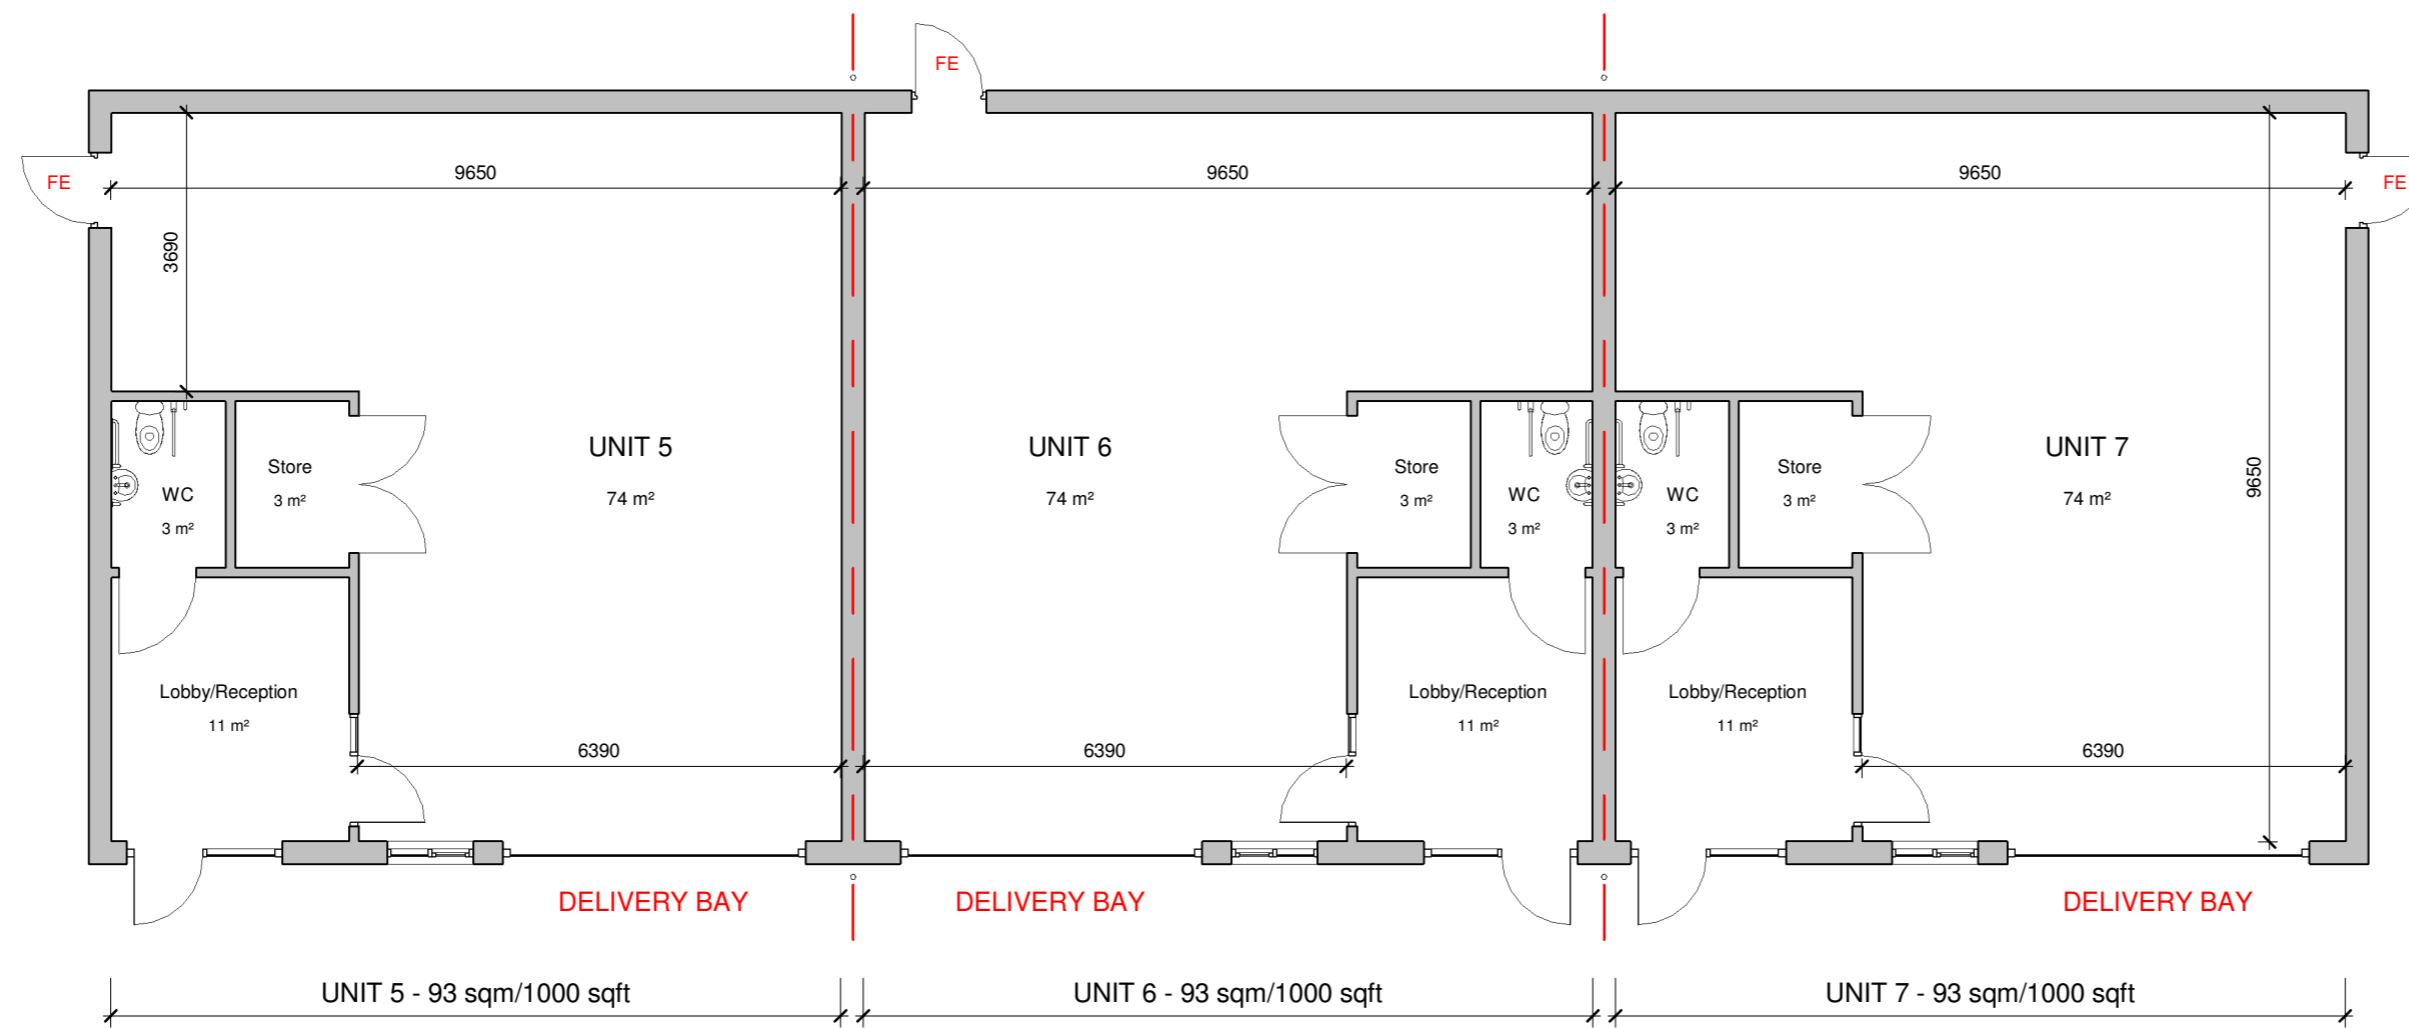

Ground Floor Plan  
1:100

**Class E - Light Industrial**

Client  
Anglia Business Park

Project  
Commercial Development, Anglia Business Park, Wattisham Road, Ringshall

Title  
GA Plans - Units 5-7

Project N°	Drawing N°	Revision
5442 - 0301		P01
Scale - unless otherwise stated		Issued For
1 : 100 @ A2		PLANNING
BS 1192 Ref.		Status
PC-Designer-0301		S0

