



**DO NOT SCALE DRAWING  
WORK TO FIGURED DIMENSIONS**

All information on this drawing must be verified on site.  
Any discrepancies must be reported to this office and  
resolved before the commencement of any work.  
This drawing is copyright of **Tricker Blackie Associates**


Rev	Date	Description	Drawn
A	10.05.22	Design amended	-

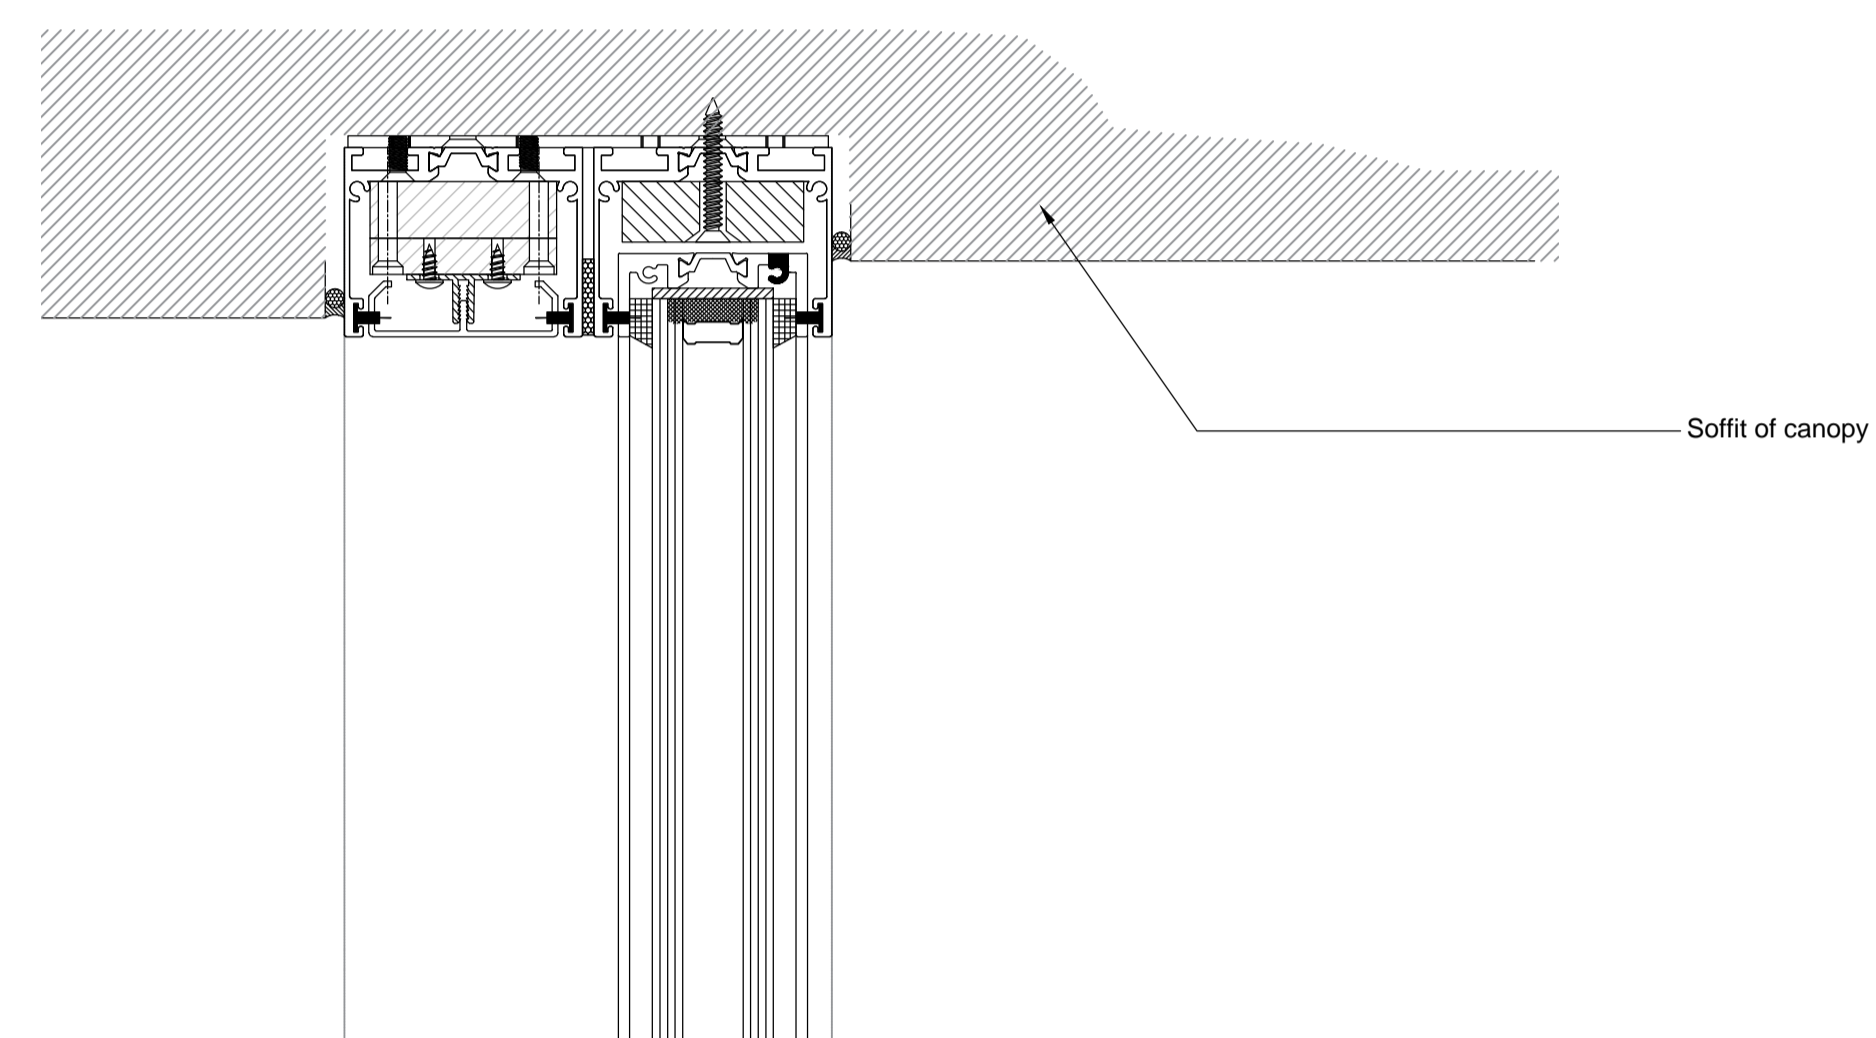


Head Detail

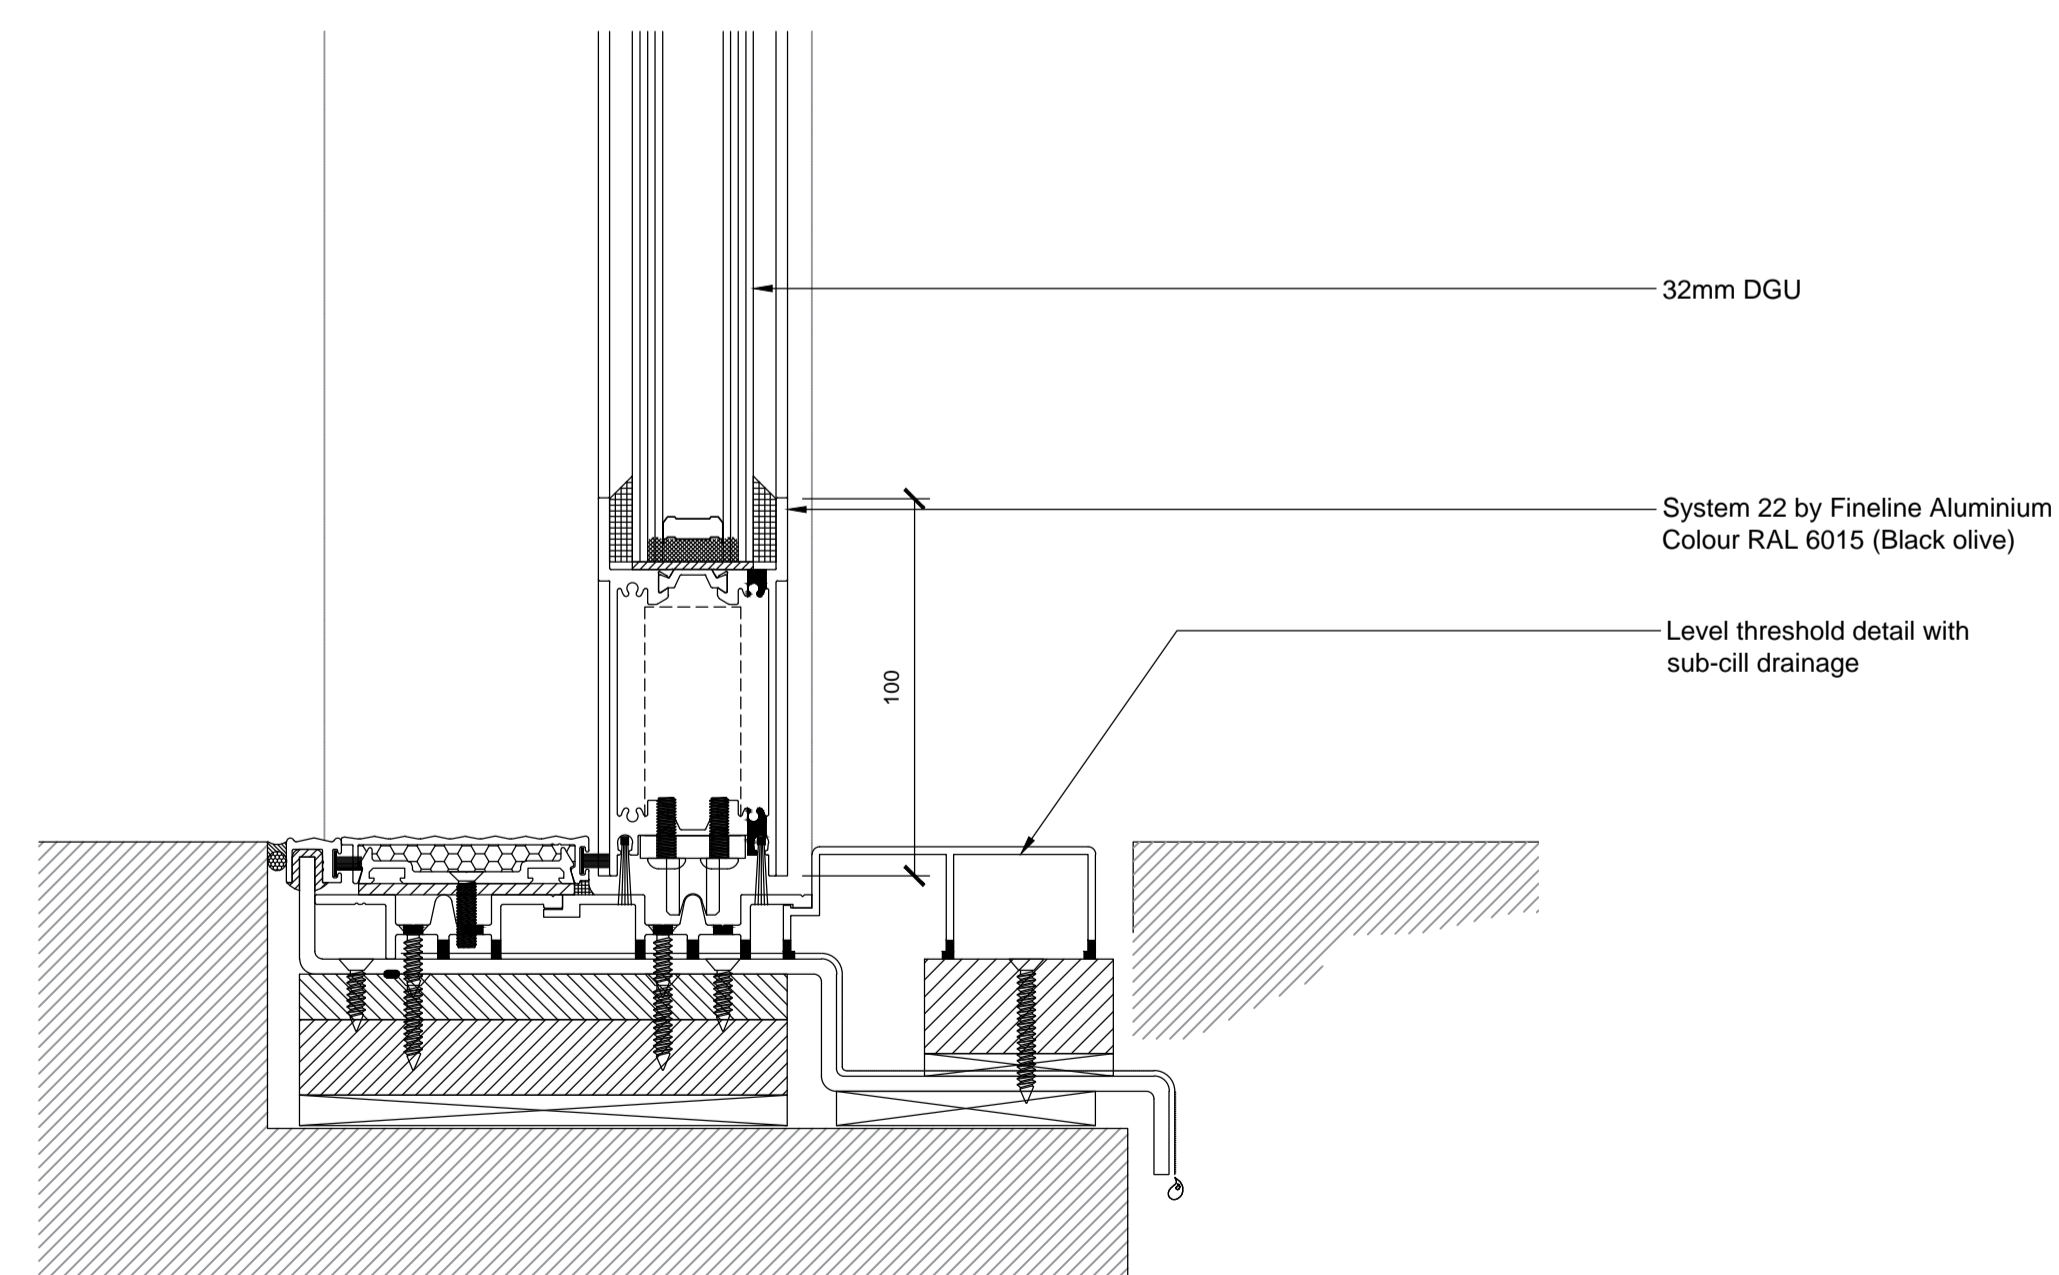


Threshold Detail

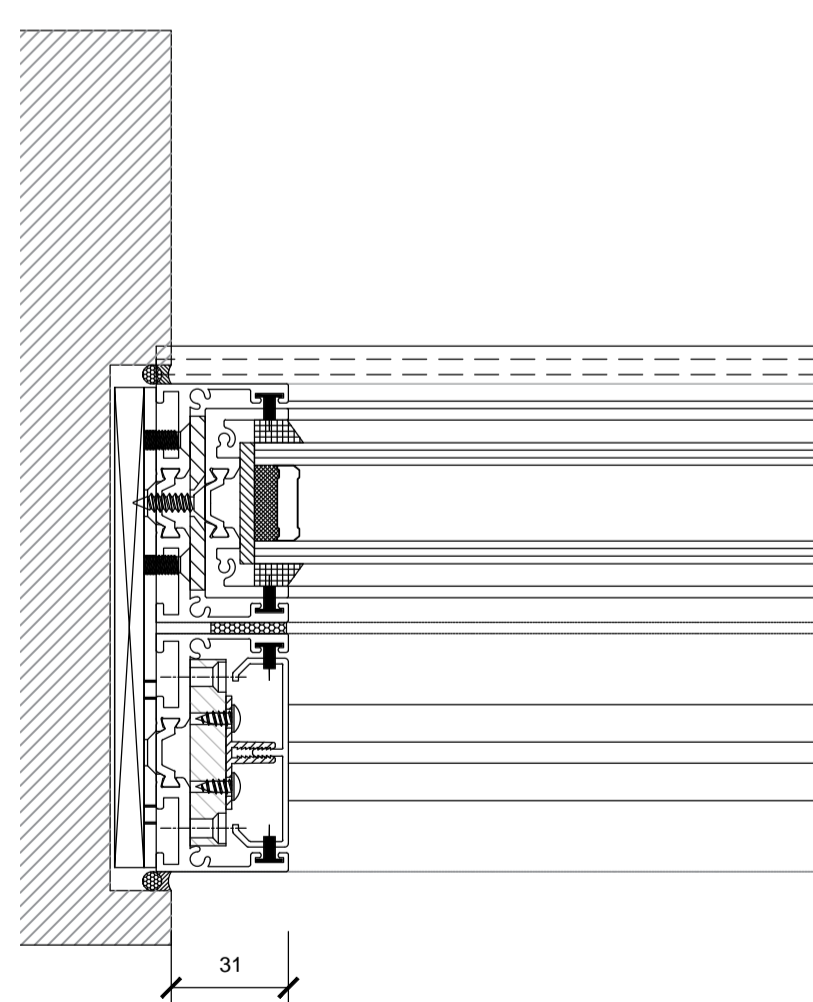

Jamb Detail

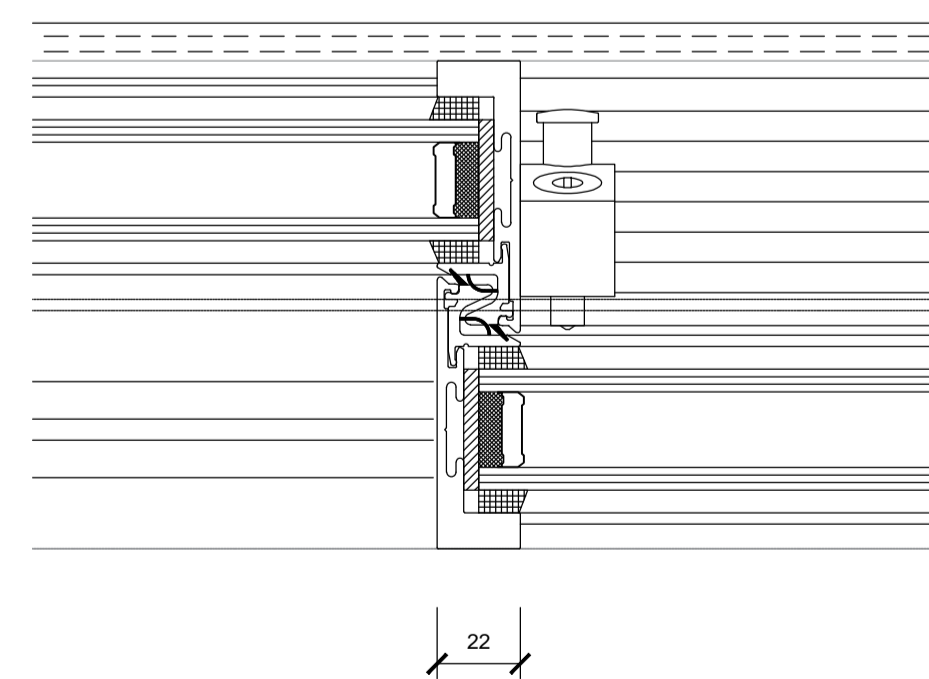

Fixed/Sliding Door Stile Detail

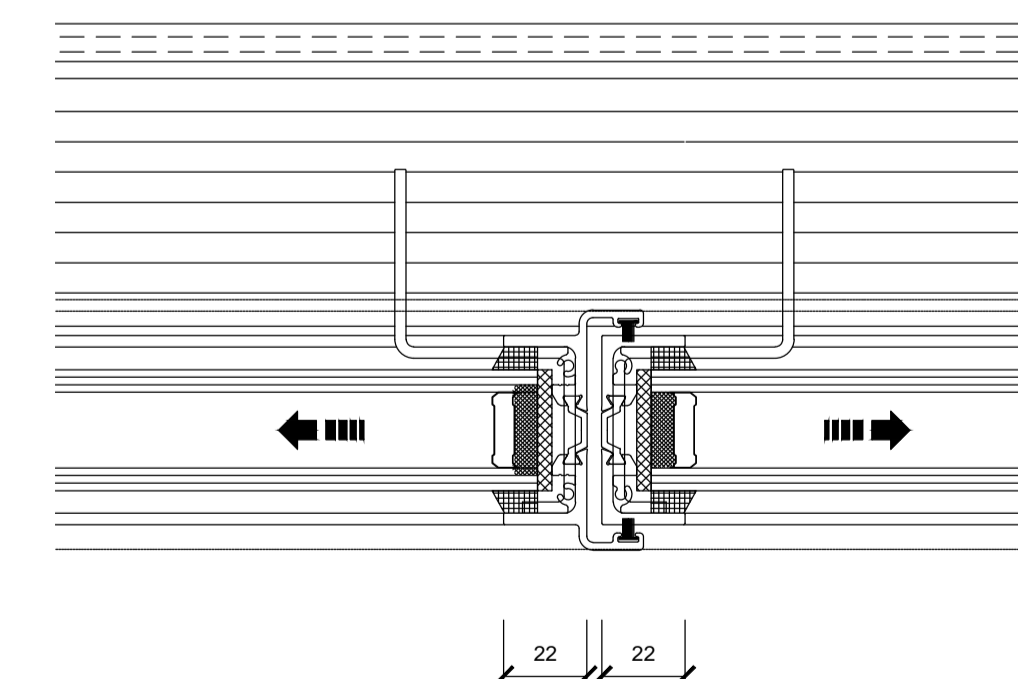

Sliding Door Meeting Stile Detail

**Tricker Blackie Associates**

Chartered Architects  
Project Management  
Planning Consultants



51 Station Road, Sudbury, Suffolk, CO10 2SP  
Tel: 01787 375732 E: info@trickerblackie.co.uk

client

Mr & Mrs M Irwin

project

Stakers  
Spout Lane  
Lt Cornard

drawing title

Proposed Window/Door Details

ref	drawing no.	rev
2121	PA06	
date	scale	drawn by
May 22	1:2 @A1	