
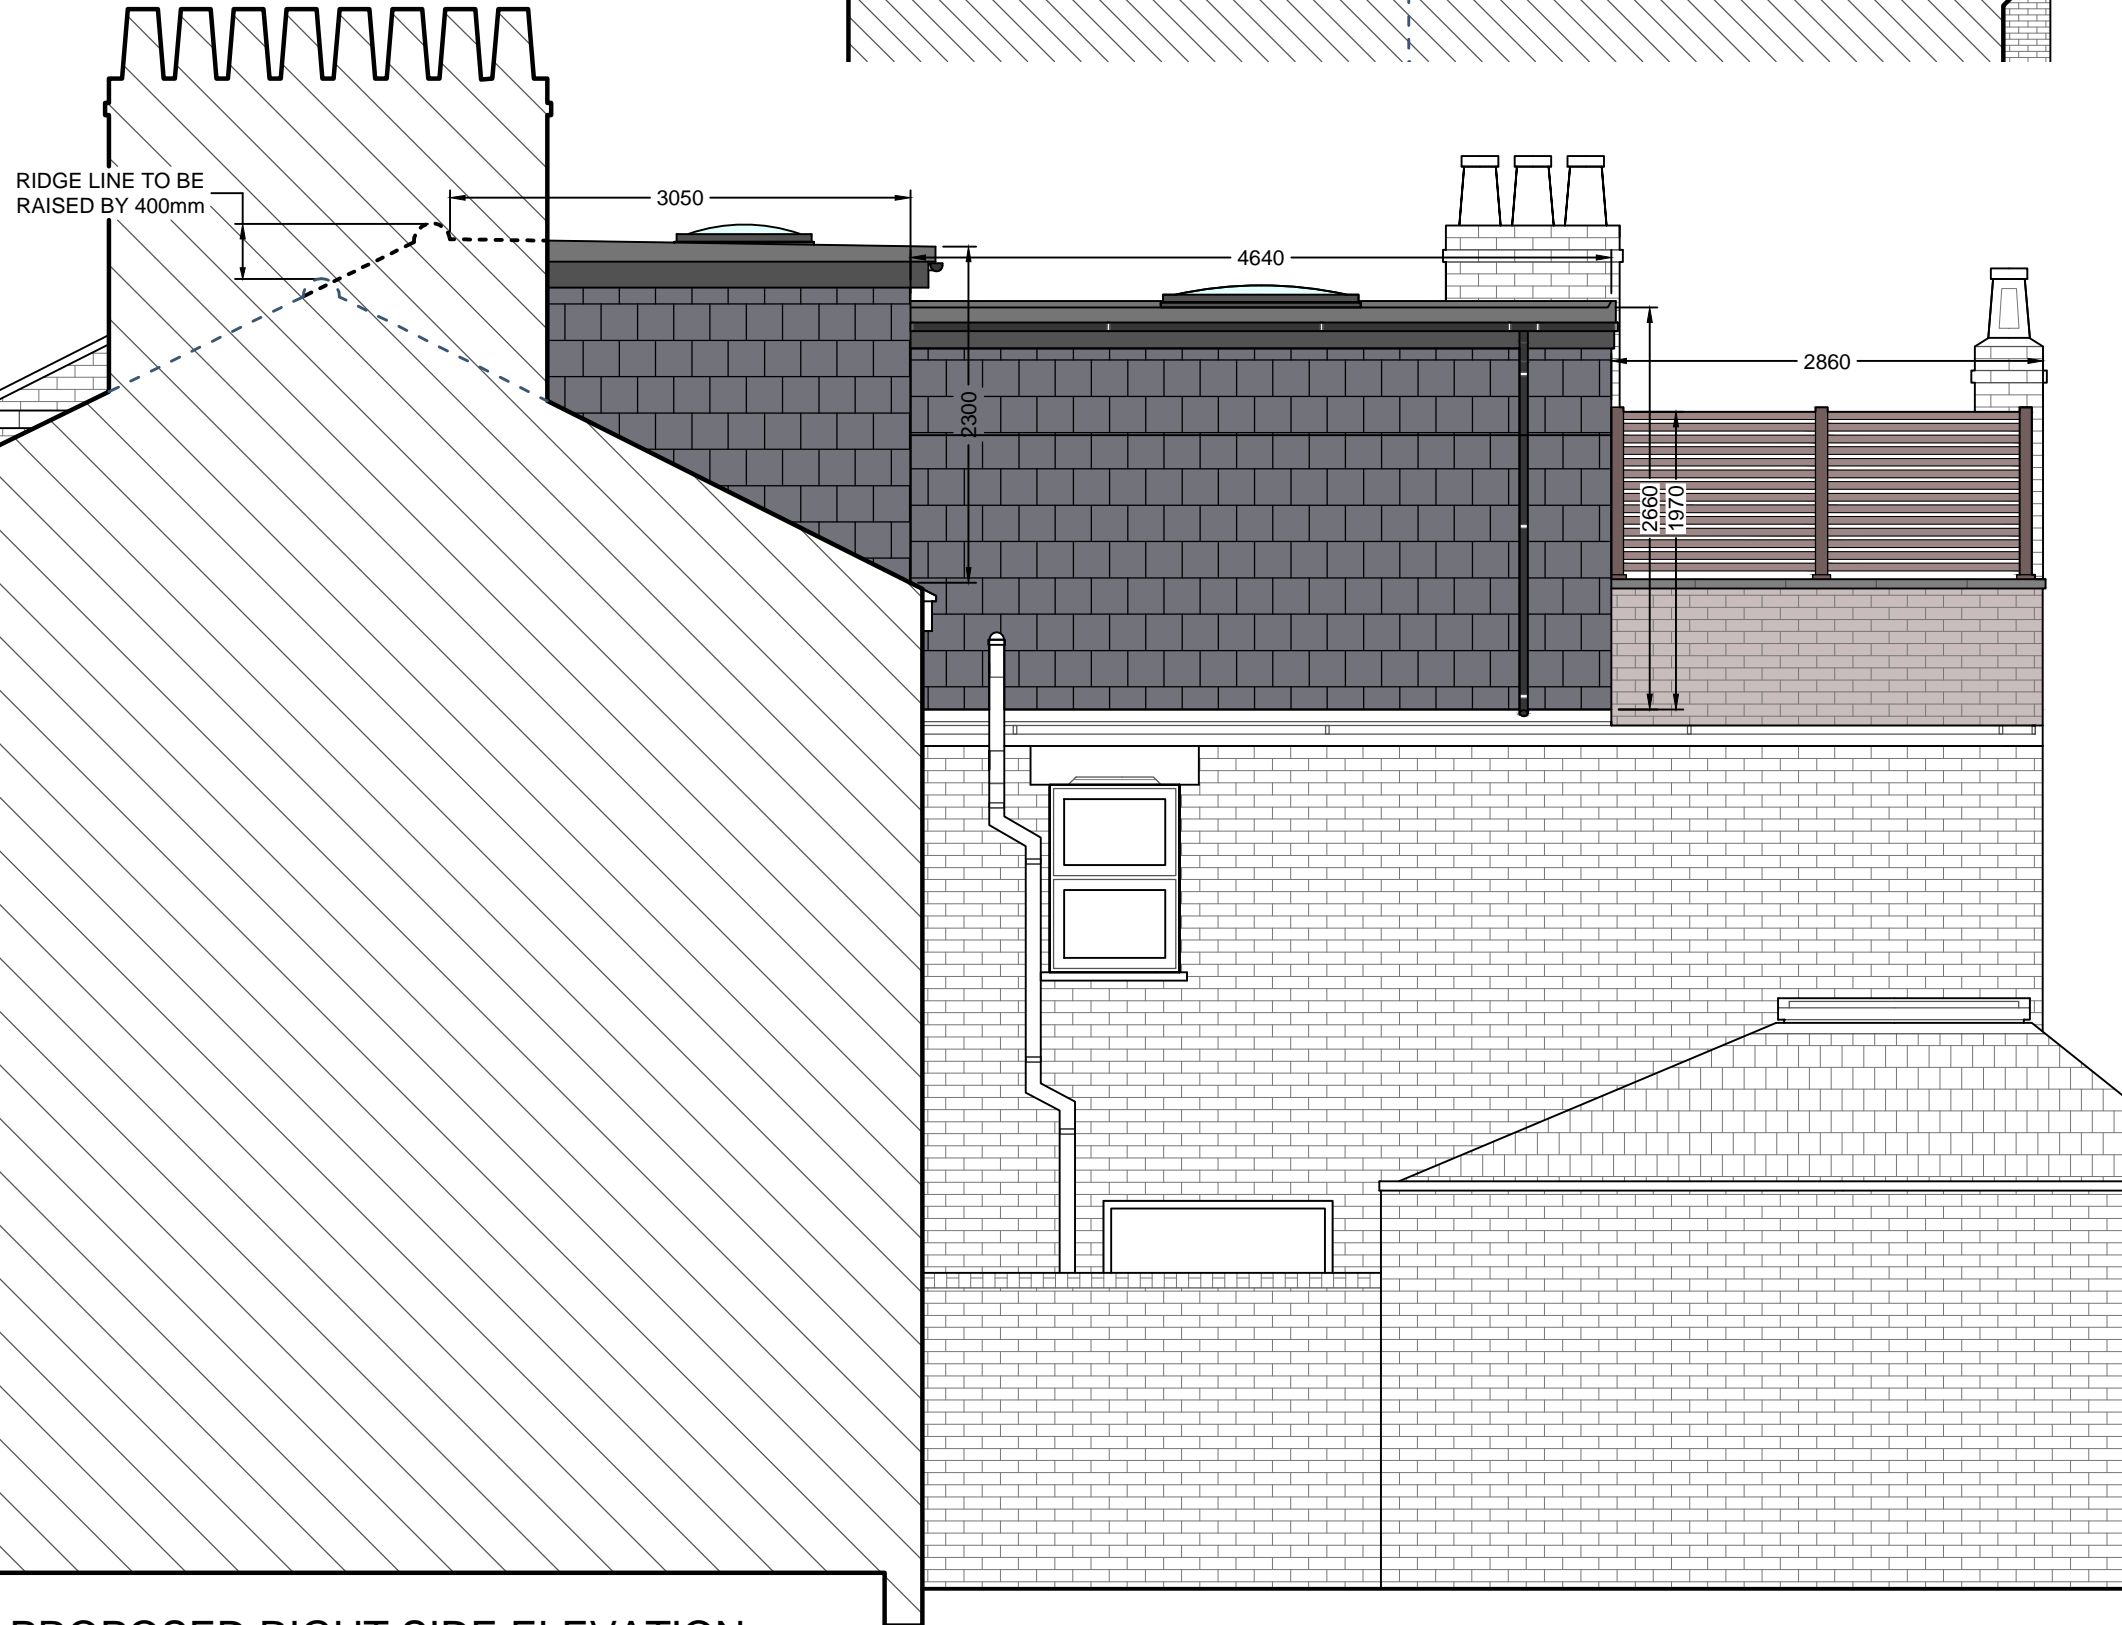


E PROPOSED LEFT SIDE ELEVATION
07 SCALE 1/50

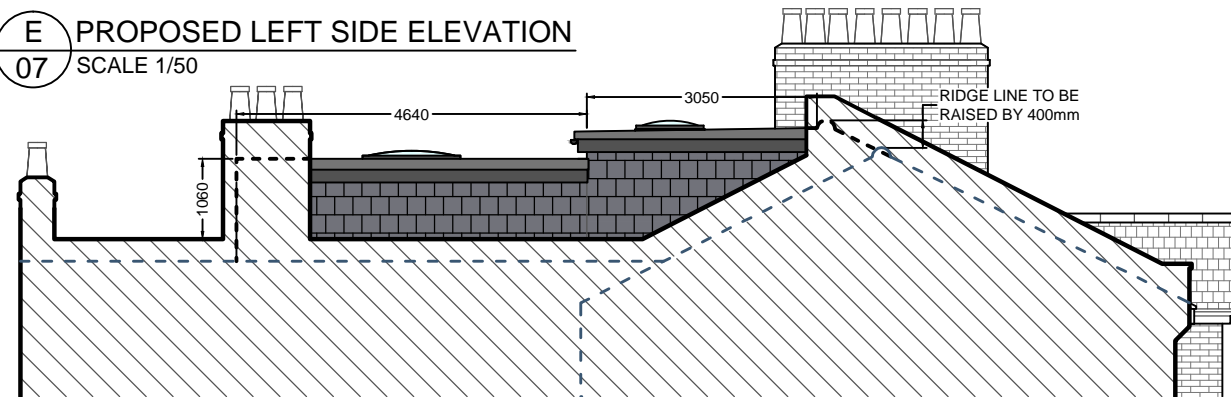

E PROPOSED RIGHT SIDE ELEVATION
08 SCALE 1/50

General Notes

No.	Revision/Issue	Date

Firm Name and Address
CLASSIC LOFTS LONDON
221 Lordship Lane
East Dulwich
London
SE22 8JF

Contact information
Phone / Fax
Phone: 0800 085 8390
Fax: 020 8693 6800

Email
info@classicloftslondon.co.uk

Project Name and Address
MATTHEW DUNSTER
301 IVYDALE ROAD
LONDON
SE15 3DZ

Project
RAISE RIDGE LINE &
L-SHAPED DORMER
LOFT EXTENSION WITH
ROOF TERRACE

Date
31/03/2022

Scale
1:50 1:100

Sheet

06

Title
PROPOSED SIDE
ELEVATIONS