
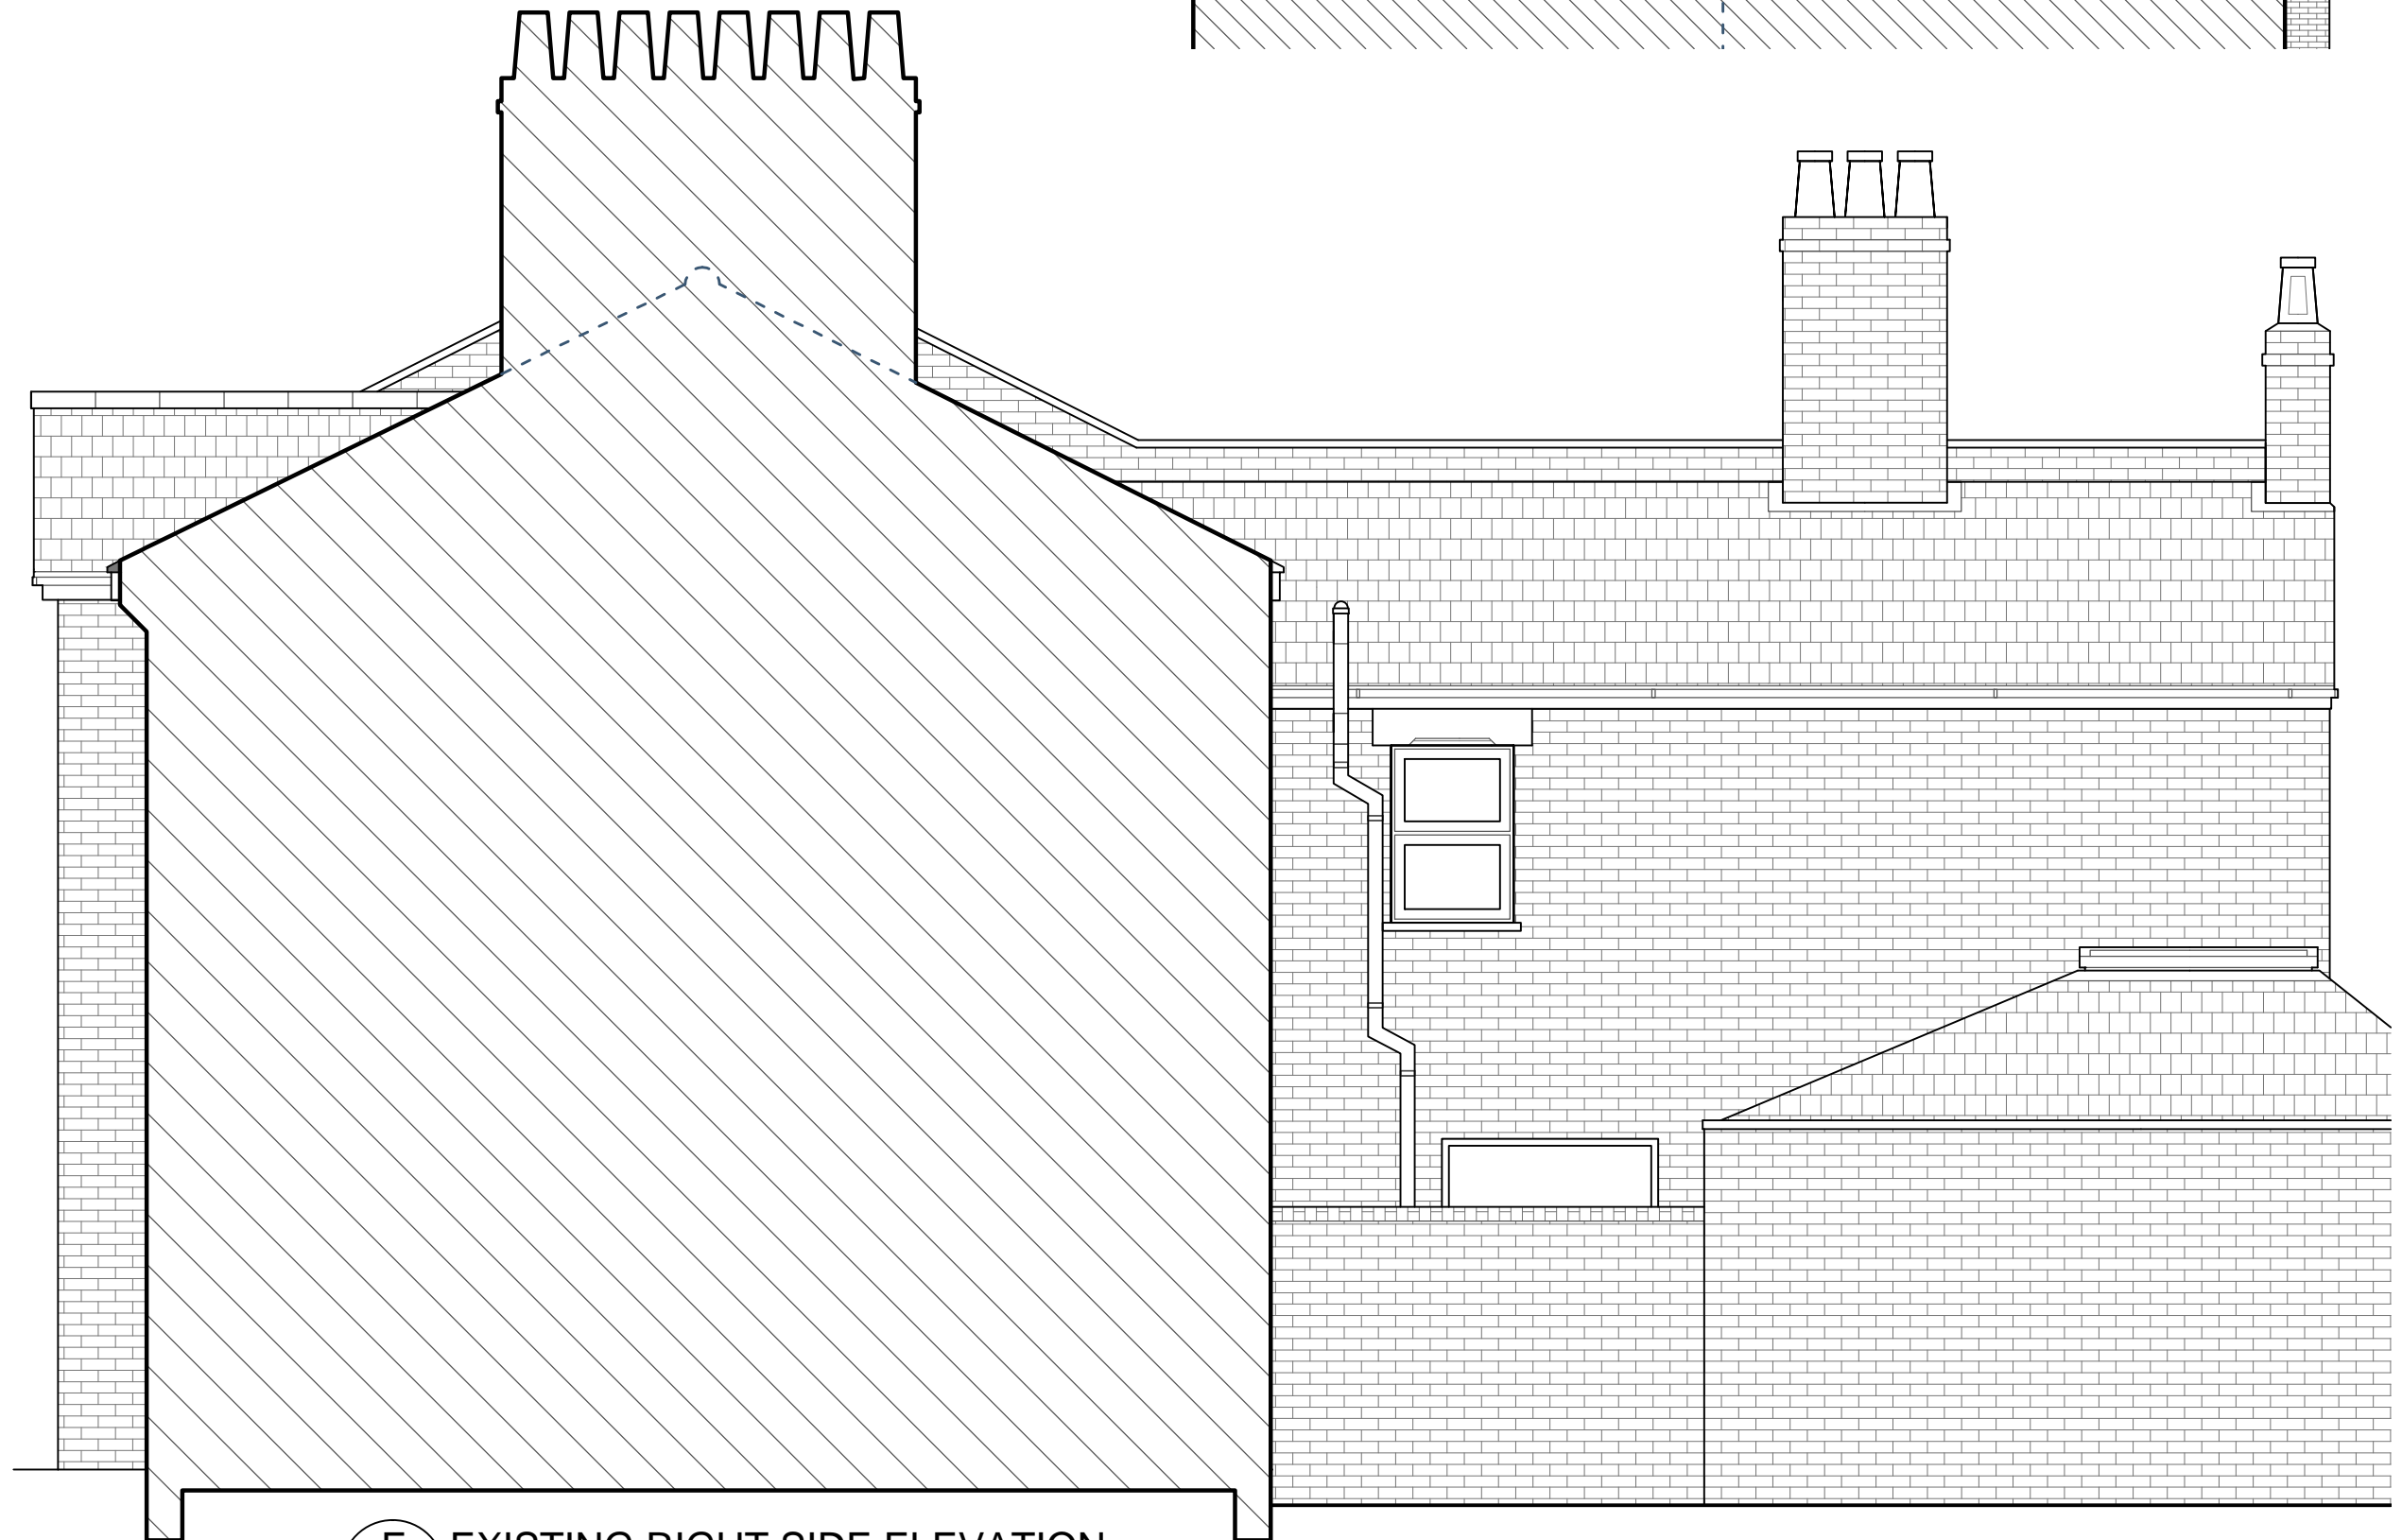


E EXISTING LEFT SIDE ELEVATION
03 SCALE 1/50

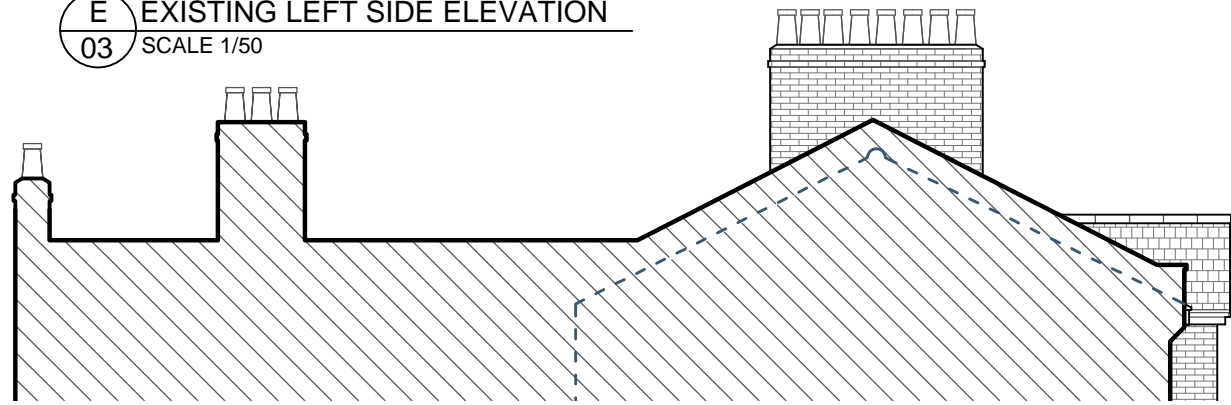

E EXISTING RIGHT SIDE ELEVATION
04 SCALE 1/50

General Notes

No.	Revision/Issue	Date

Firm Name and Address
 CLASSIC LOFTS LONDON
 221 Lordship Lane
 East Dulwich
 London
 SE22 8JF

Contact information
 Phone / Fax
 Phone: 0800 085 8390
 Fax: 020 8693 6800

Email
 info@classicloftslondon.co.uk

Project Name and Address
 MATTHEW DUNSTER
 301 IVYDALE ROAD
 LONDON
 SE15 3DZ

Project RAISE RIDGE LINE & L-SHAPED DORMER LOFT EXTENSION WITH ROOF TERRACE	Sheet 04
Date 31/03/2022	Title EXISTING SIDE ELEVATION
Scale 1:50 1:100	