

SECTION A - A - existing

SECTION A - A - proposed





SECTION B - B - existing

SECTION B - B - proposed

TO BE READ IN CONJUNCTION WITH STRUCTURAL  
ENGINEER'S DRAWINGS.  
REPORT ALL DISCREPANCIES PRIOR TO PROCEEDING.

DO NOT SCALE FROM DRAWINGS

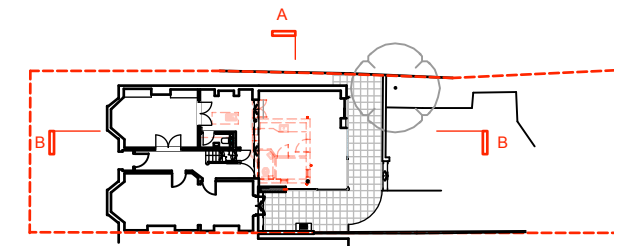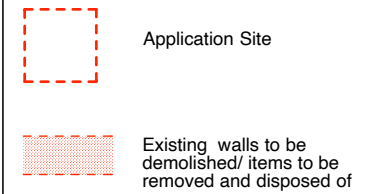

Key Plan 1:500

- Planning Issue  
REVISION  
09/05/22  
DATE

Yeates Design LLP  
37 Therapia Road  
London SE22 0SF  
tel: 020 7251 6667  
www.yeatesdesign.co.uk



PROJECT :  
25 MUNDANIA ROAD,  
LONDON, SE22 0NH

DRAWING :  
EXTG AND PROPOSED SECTIONS

SCALE : 1: 100 @ A3

DATE : MAY 2022

DWG NO. 643/P/009 DWN BY : -

DRAWING STATUS : FOR CONSTRUCTION ☐  
FOR PLANNING ☒ FOR TENDER ☐

INFORMATION CONTAINED IN THIS DRAWING IS THE SOLE  
COPYRIGHT OF YEATES DESIGN LLP AND SHOULD NOT BE  
REPRODUCED WITHOUT THEIR PERMISSION

0 1 2 3 4 5m