


TO BE READ IN CONJUNCTION WITH STRUCTURAL
ENGINEER'S DRAWINGS.
REPORT ALL DISCREPANCIES PRIOR TO PROCEEDING.

DO NOT SCALE FROM DRAWINGS

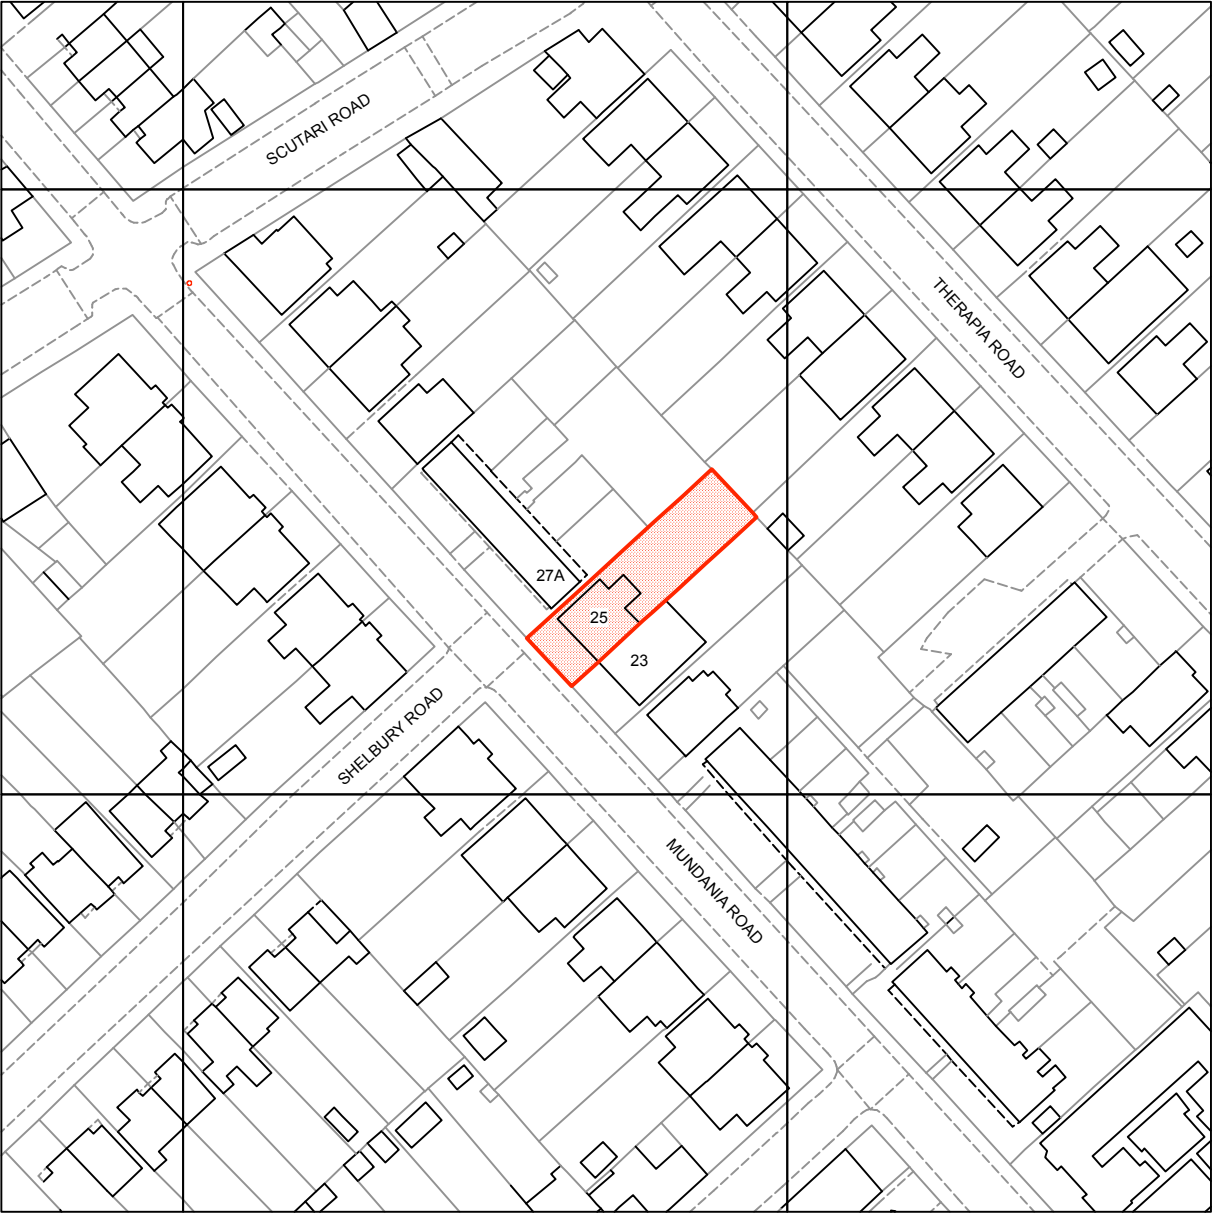


Application Site



- Planning Issue	09/05/22
REVISION	DATE

Yeates Design LLP
37 Therapia Road
London SE22 0SF
tel: 020 7251 6667
www.yeatesdesign.co.uk

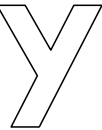

PROJECT :
25 MUNDANIA ROAD,
LONDON, SE22 0NH

DRAWING :
SITE LOCATION PLAN

SCALE : 1: 1250 @ A3

DATE : MAY 2022

DWG NO. 643/P/001 DWN BY : -

DRAWING STATUS :
FOR CONSTRUCTION ☐
FOR PLANNING ☒ FOR TENDER ☐

INFORMATION CONTAINED IN THIS DRAWING IS THE SOLE
COPYRIGHT OF YEATES DESIGN LLP AND SHOULD NOT BE
REPRODUCED WITHOUT THEIR PERMISSION

