


ROZEHAN ESTATE  
THE ESTATE OFFICE  
ROZEHAN

SECTION OF 1<sup>ST</sup> FLOOR LAYOUT

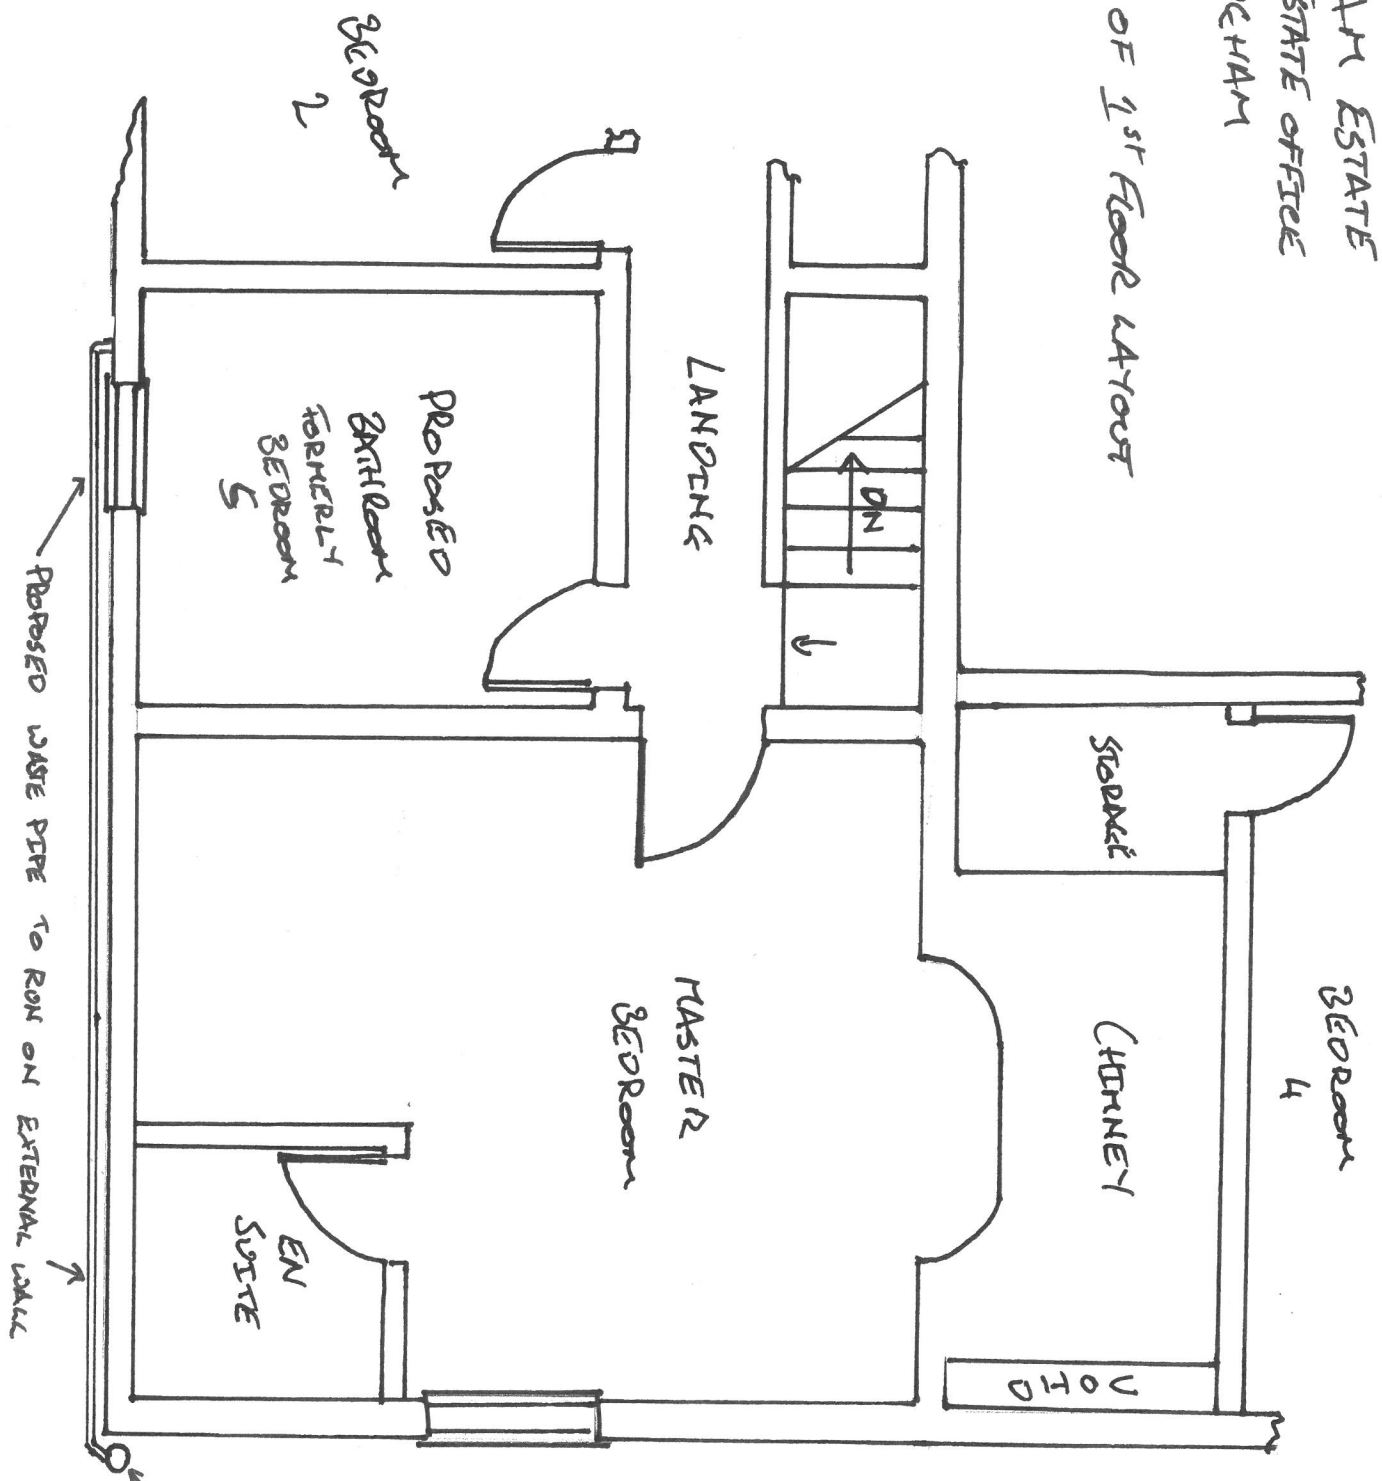

DRAWING 5

PROPOSED LOCATION OF NEW BATHROOM + WASTE PIPE ON 1<sup>ST</sup> FLOOR (SECTION). NO ALTERATION TO EXISTING LAYOUT ON 1<sup>ST</sup> FLOOR.  
© OAK FARM ROZEHAN TP309J10

1:50 SCALE @ A4  
NORTH

S. EDDELL 2<sup>ND</sup> MAY 2022