


DRAWING 6

SECTION OF  
EXISTING EAST  
FACING  
ELEVATION @  
OAK FARM,  
ROUGHAM  
IP30 9JU

1:50 SCALE @ A4

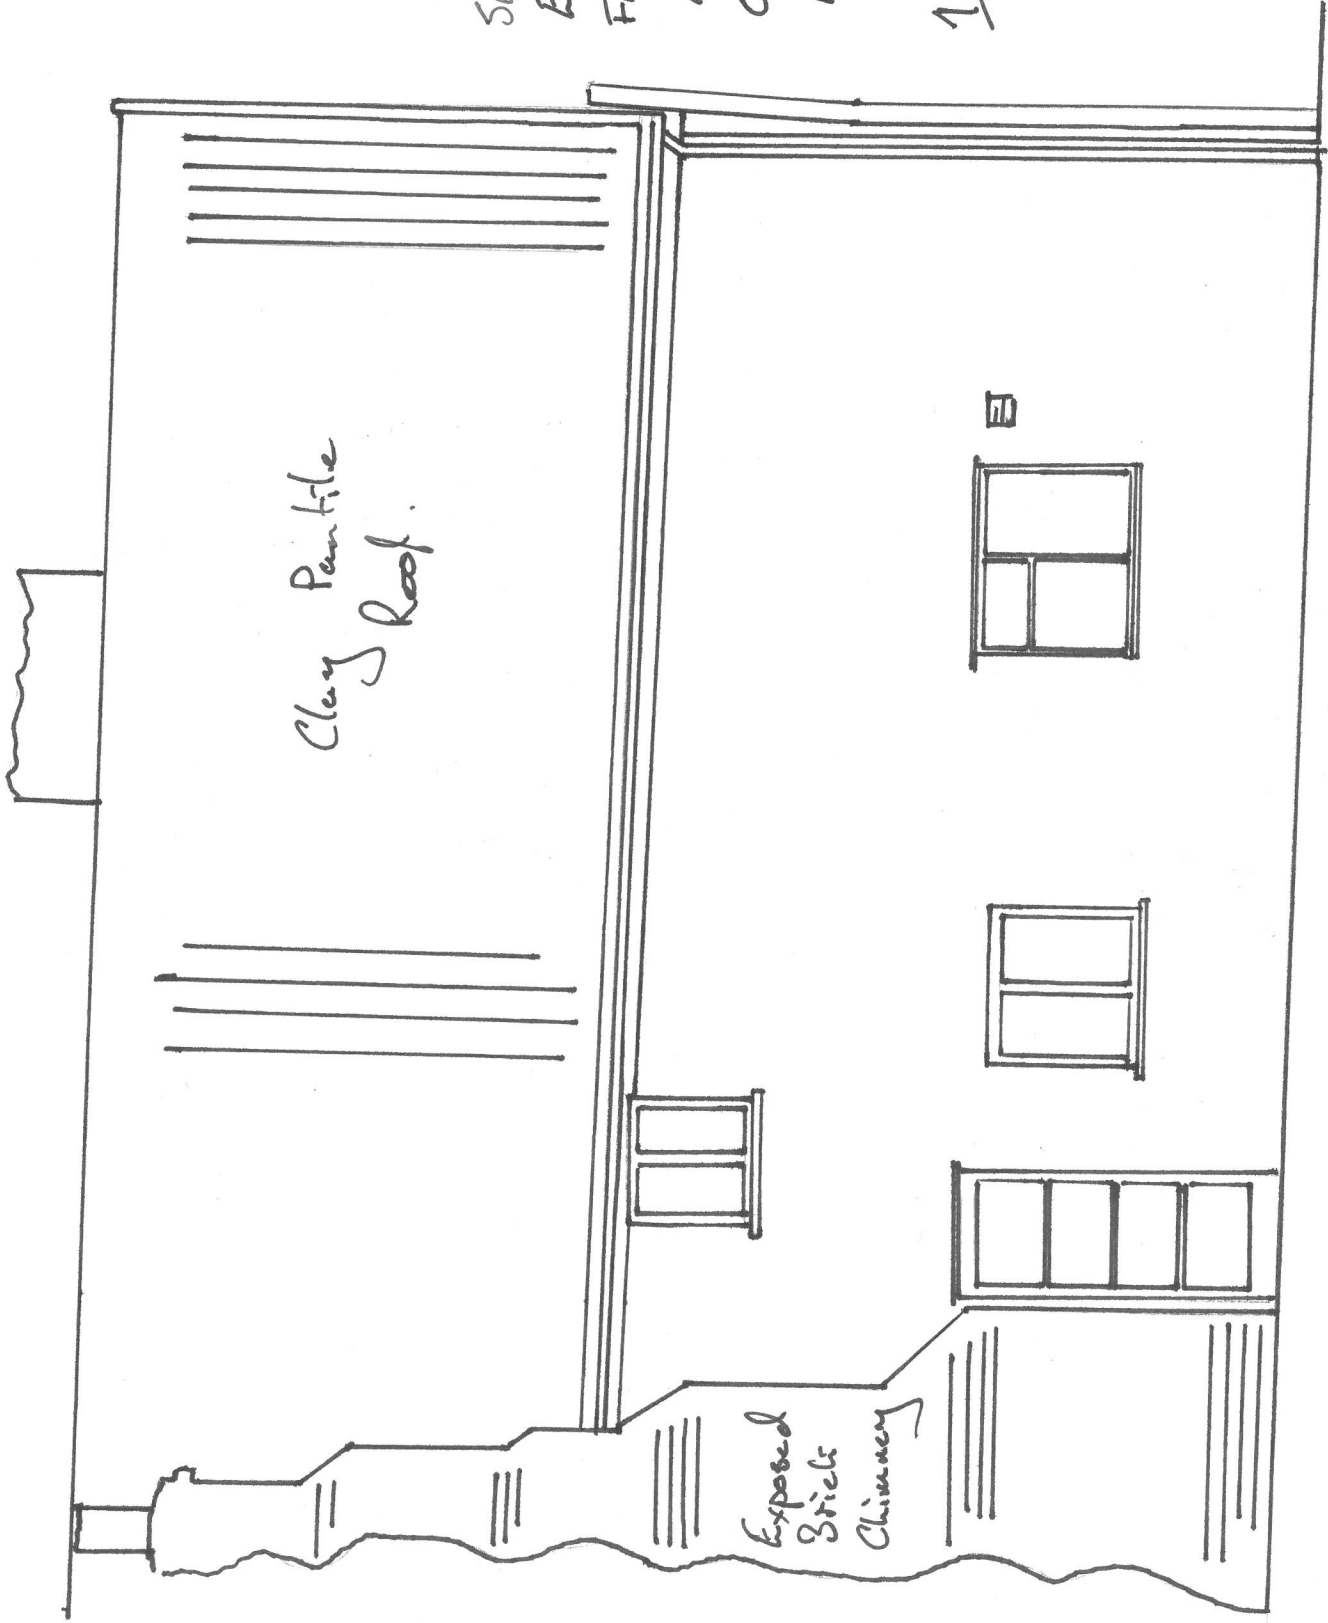

ROUGHAM ESTATE  
THE ESTATE OFFICE  
ROUGHAM

S. EDDLE 17<sup>th</sup> MAY  
2022