


ROUGHAN ESTATE  
THE ESTATE OFFICE  
ROUGHAN.

SECTION OF CURRENT GROUND FLOOR  
LAYOUT

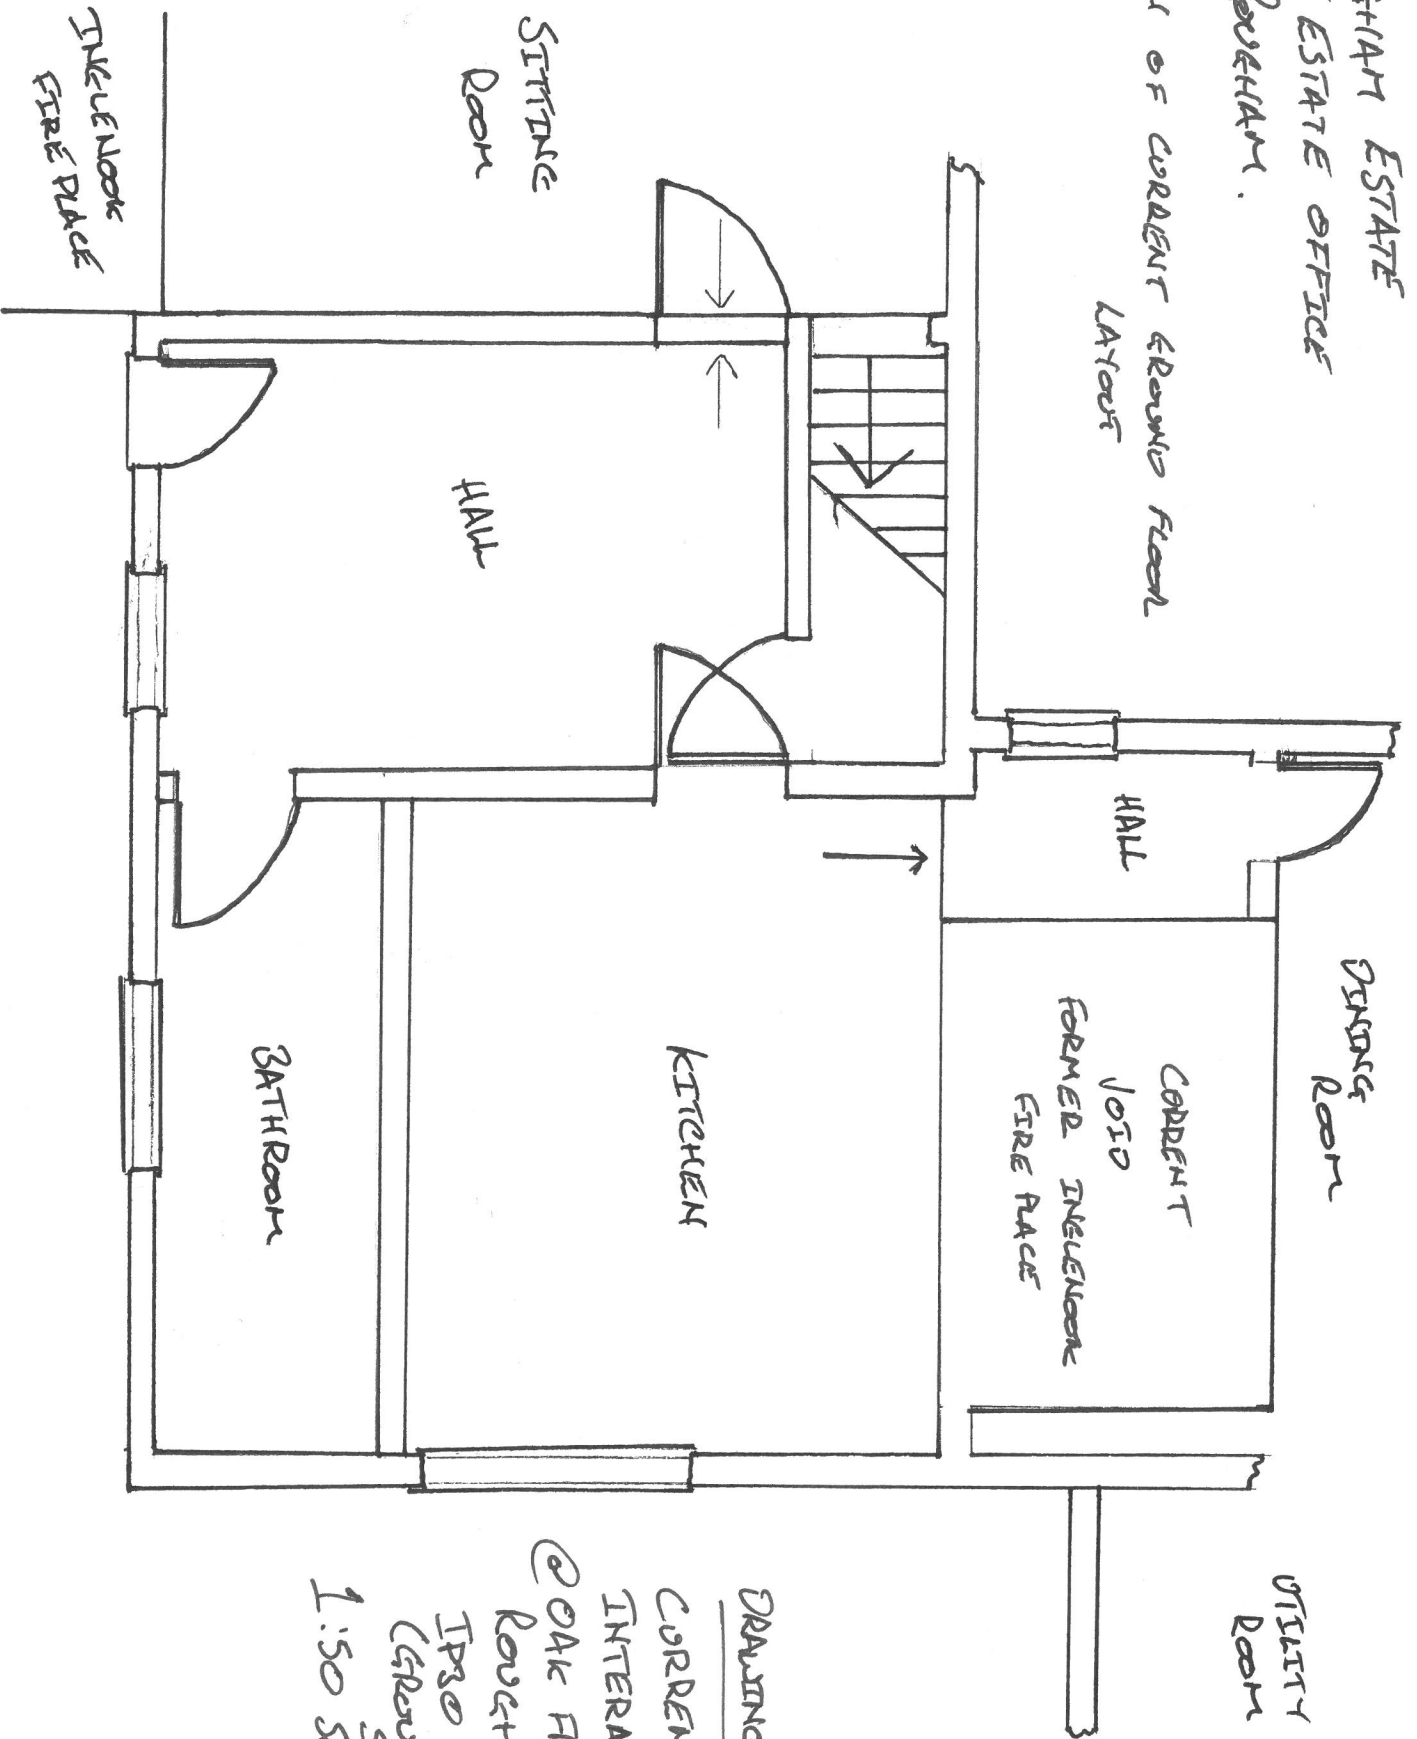

DRAWING 1  
CURRENT  
INTERNAL LAYOUT  
@ OAK FARM,  
ROUGHAN  
IP30 9TD  
(GROUND FLOOR)  
SECTION  
1:50 SCALE @ A4

S. EDDLE 2nd MAY 2022

