


RODGHAM ESTATE  
THE ESTATE OFFICE

RODGHAM

SECTIONS OF PROPOSED GROUND FLOOR LAYOUT.

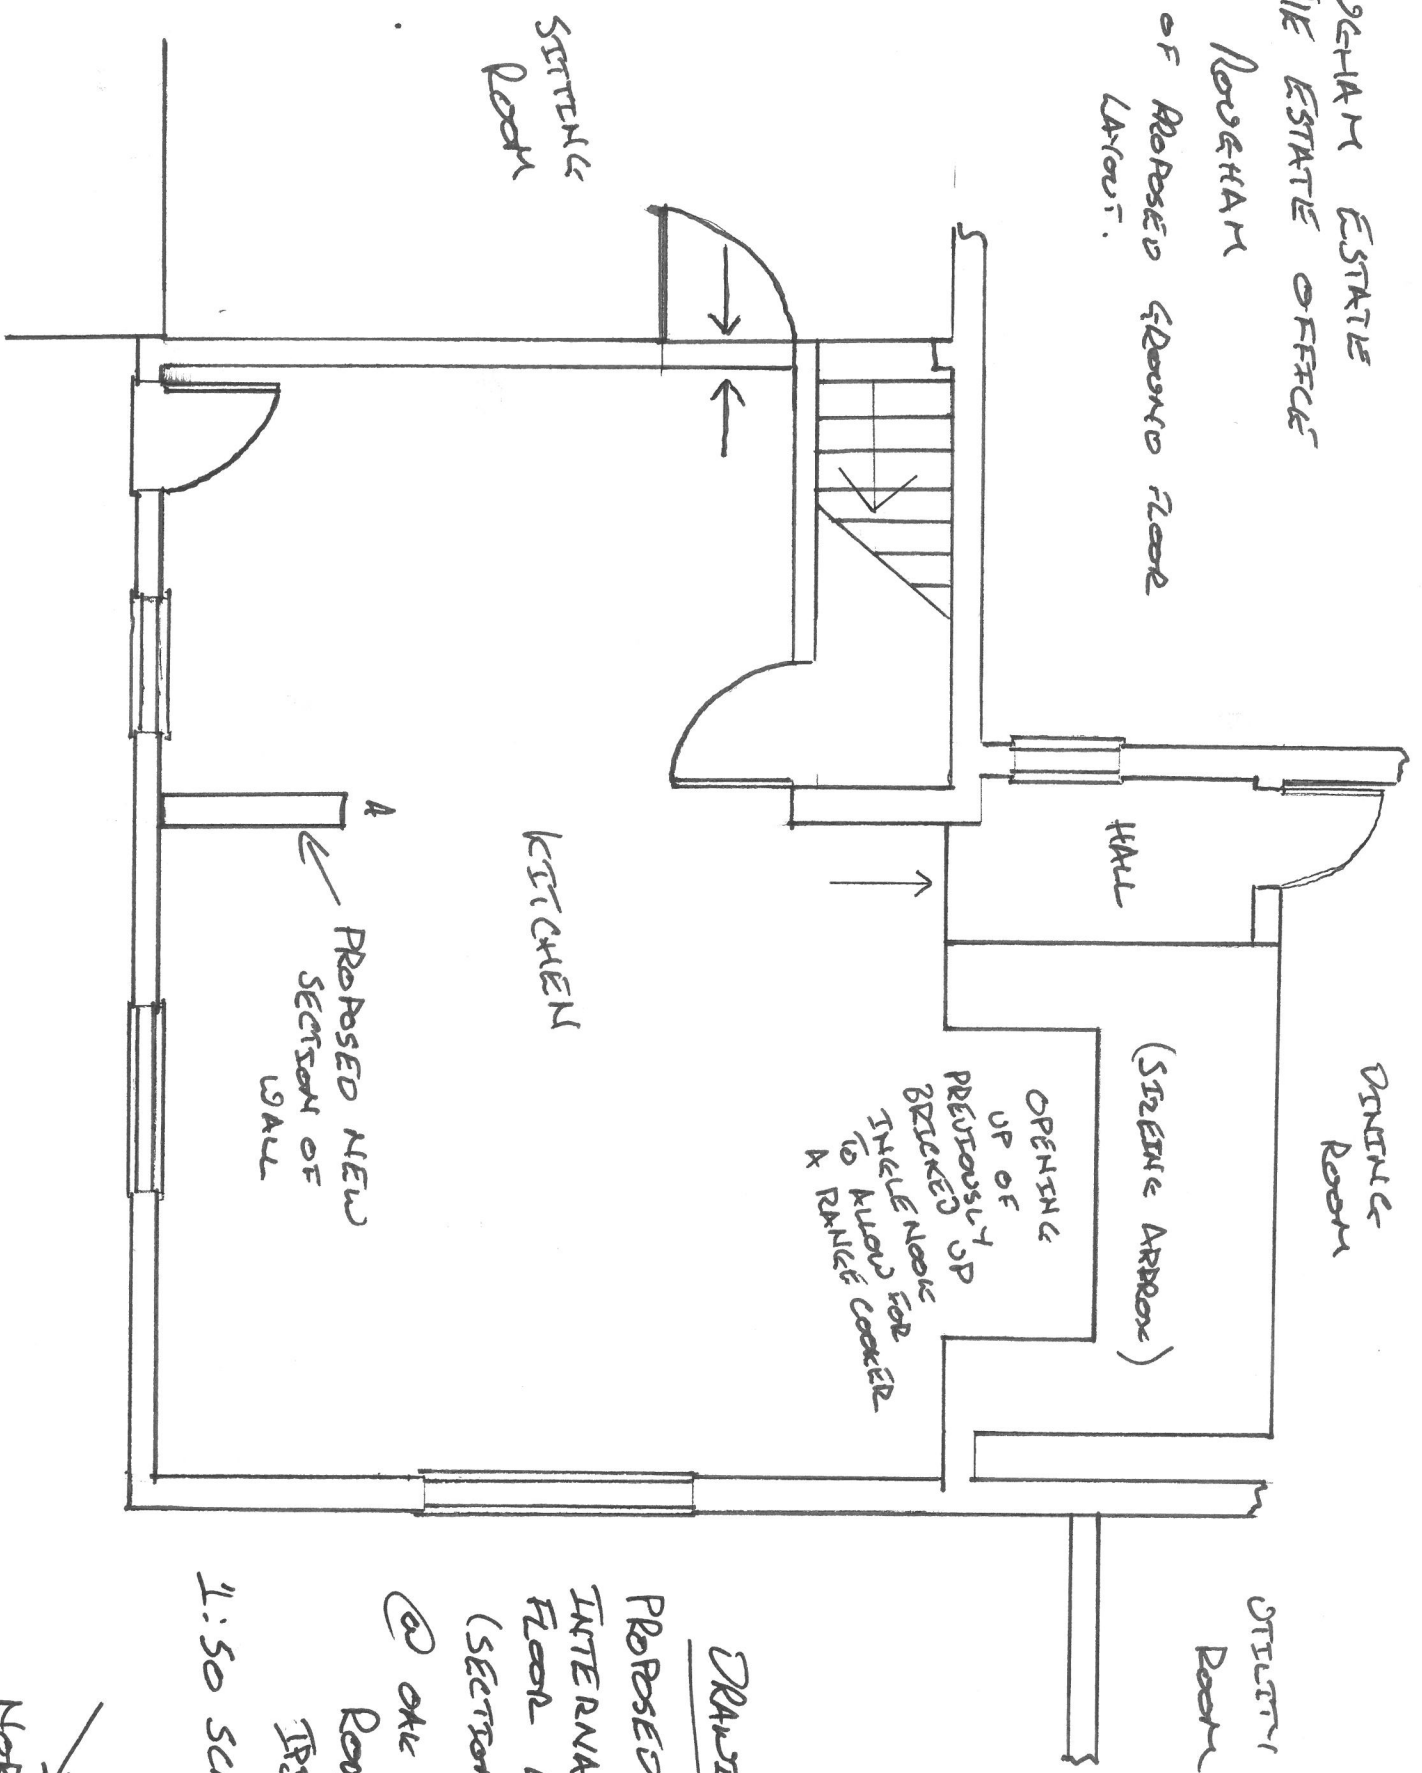

DINING ROOM

UTILITY ROOM

(SEATING AREA)

HALL

OPENING UP OF PREVIOUSLY BRICKED UP TILED NOOK TO ALLOW COOKER

KITCHEN

SITTING ROOM

PROPOSED NEW SECTION OF WALL

DRAWING 3

PROPOSED NEW INTERNAL GROUND FLOOR LAYOUT (SECTION)

© OKE FARM  
RODGHAM  
IP50 9JQ

1:50 SCALE @ A4

NORTH

S. EDDLE 2ND MAR 2022