


30 m

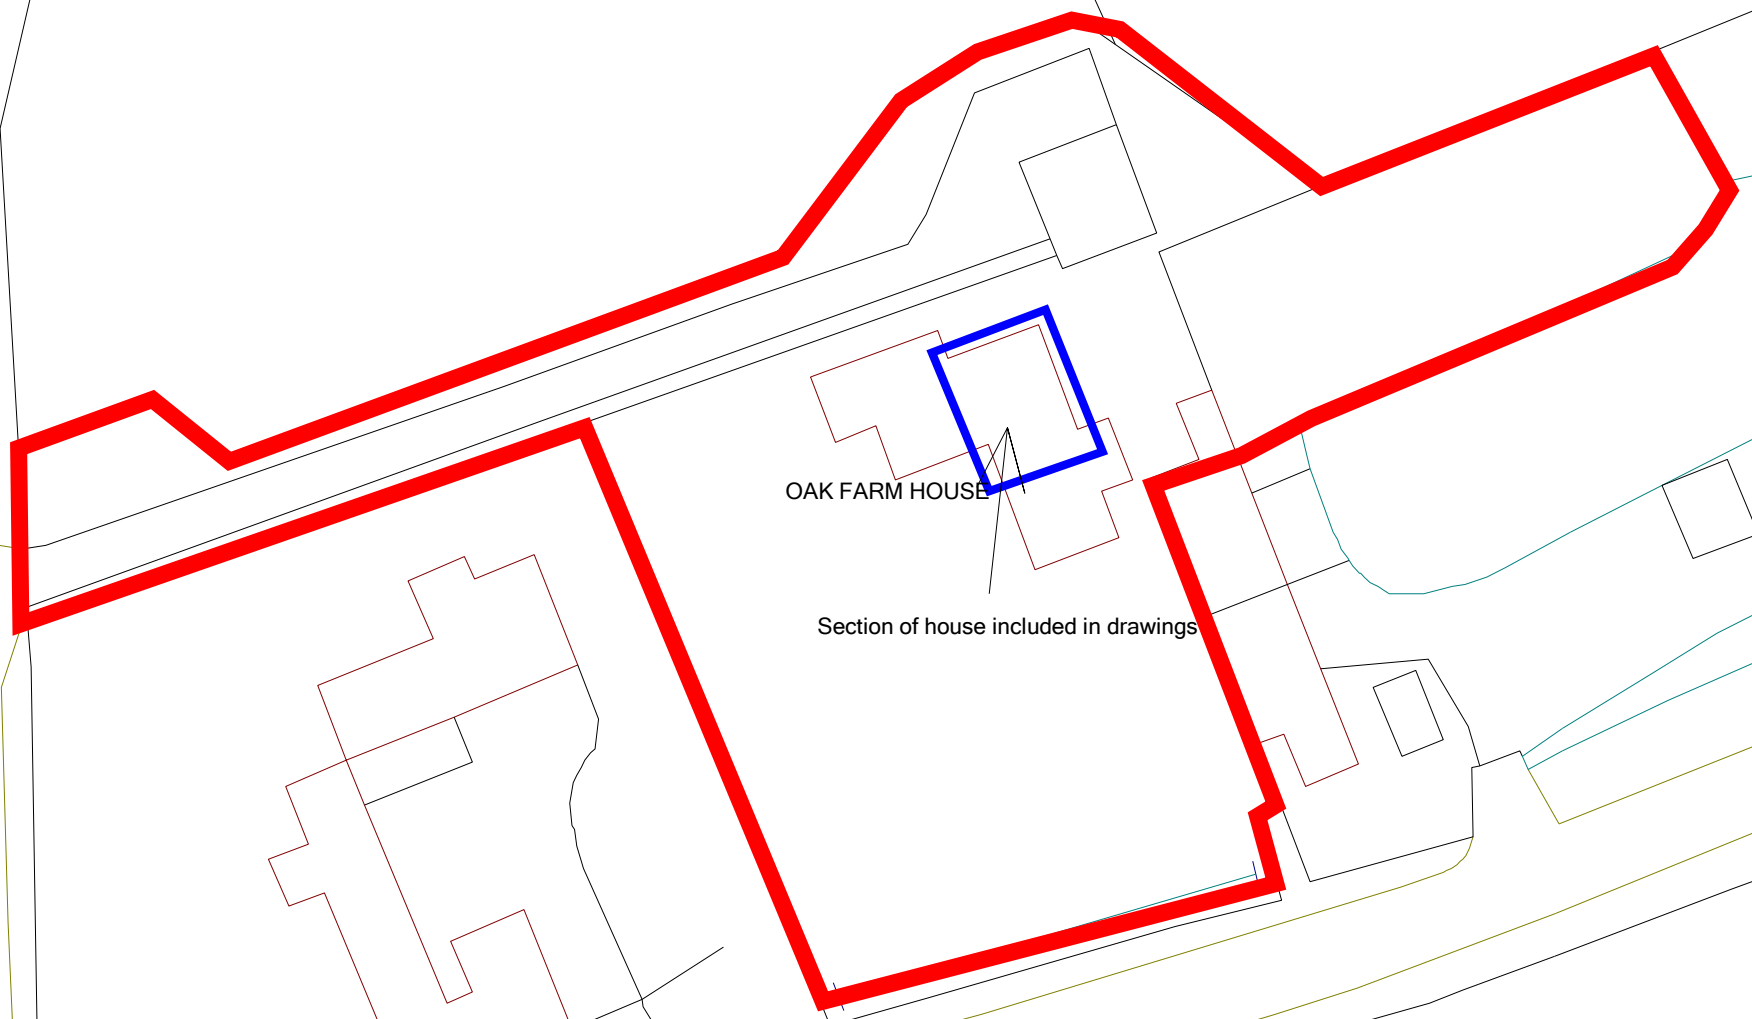

OAK FARM HOUSE

Section of house included in drawings