


ROGETHAM ESTATE  
THE ESTATE OFFICE  
ROGETHAM

SECTION OF GROUND FLOOR LAYOUT

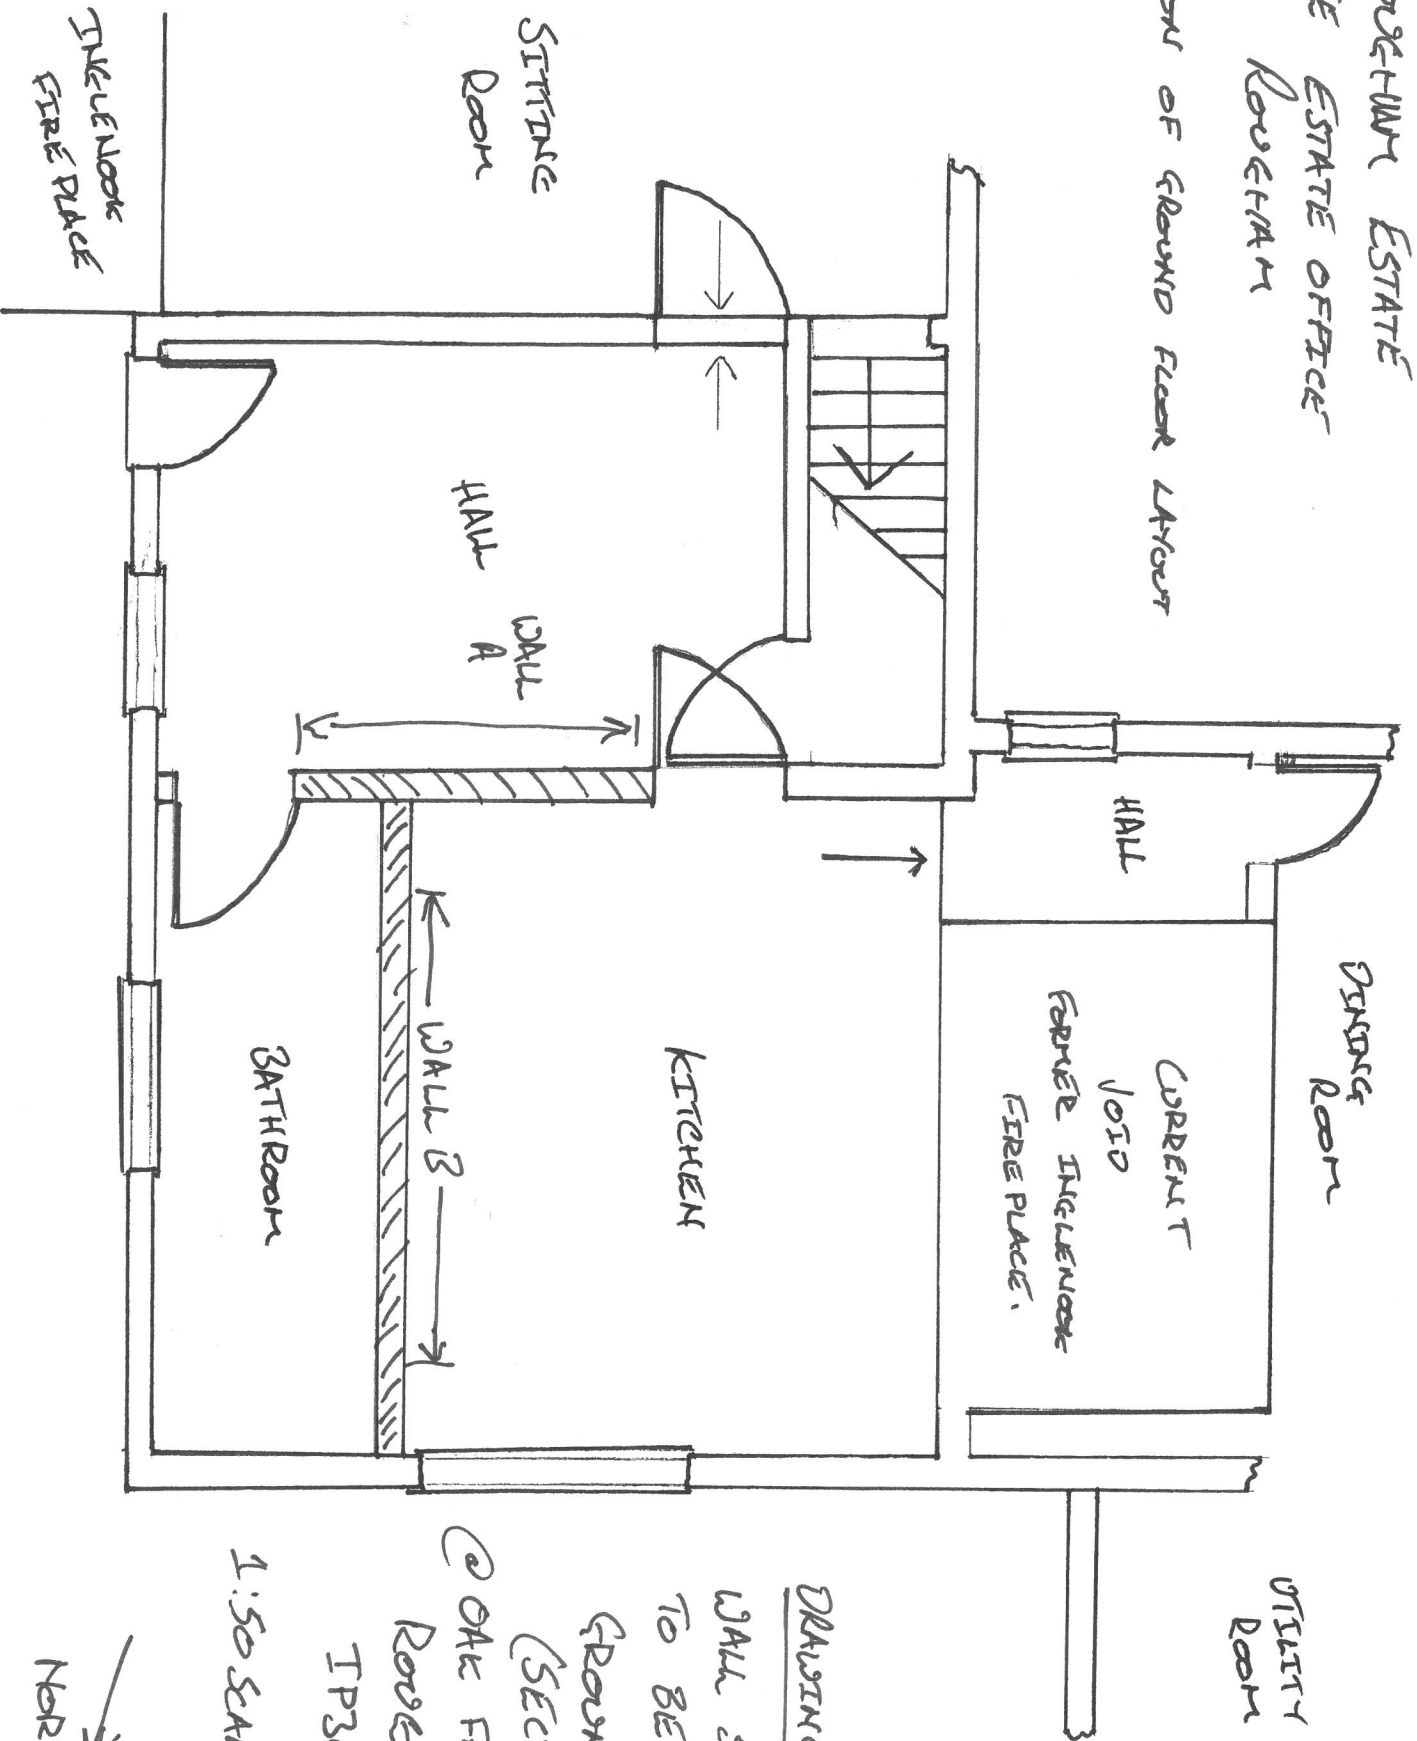

UTILITY ROOM

DRAWING 2

WALL SECTIONS  
TO BE REMOVED

GROUND FLOOR  
(SECTION)

@ OAK FARM

ROGETHAM

TP30 Q50.

1:50 SCALE @ A4

→ NORTH

SEDBELL 21/04/2022