






EXISTING SITE LAYOUT.

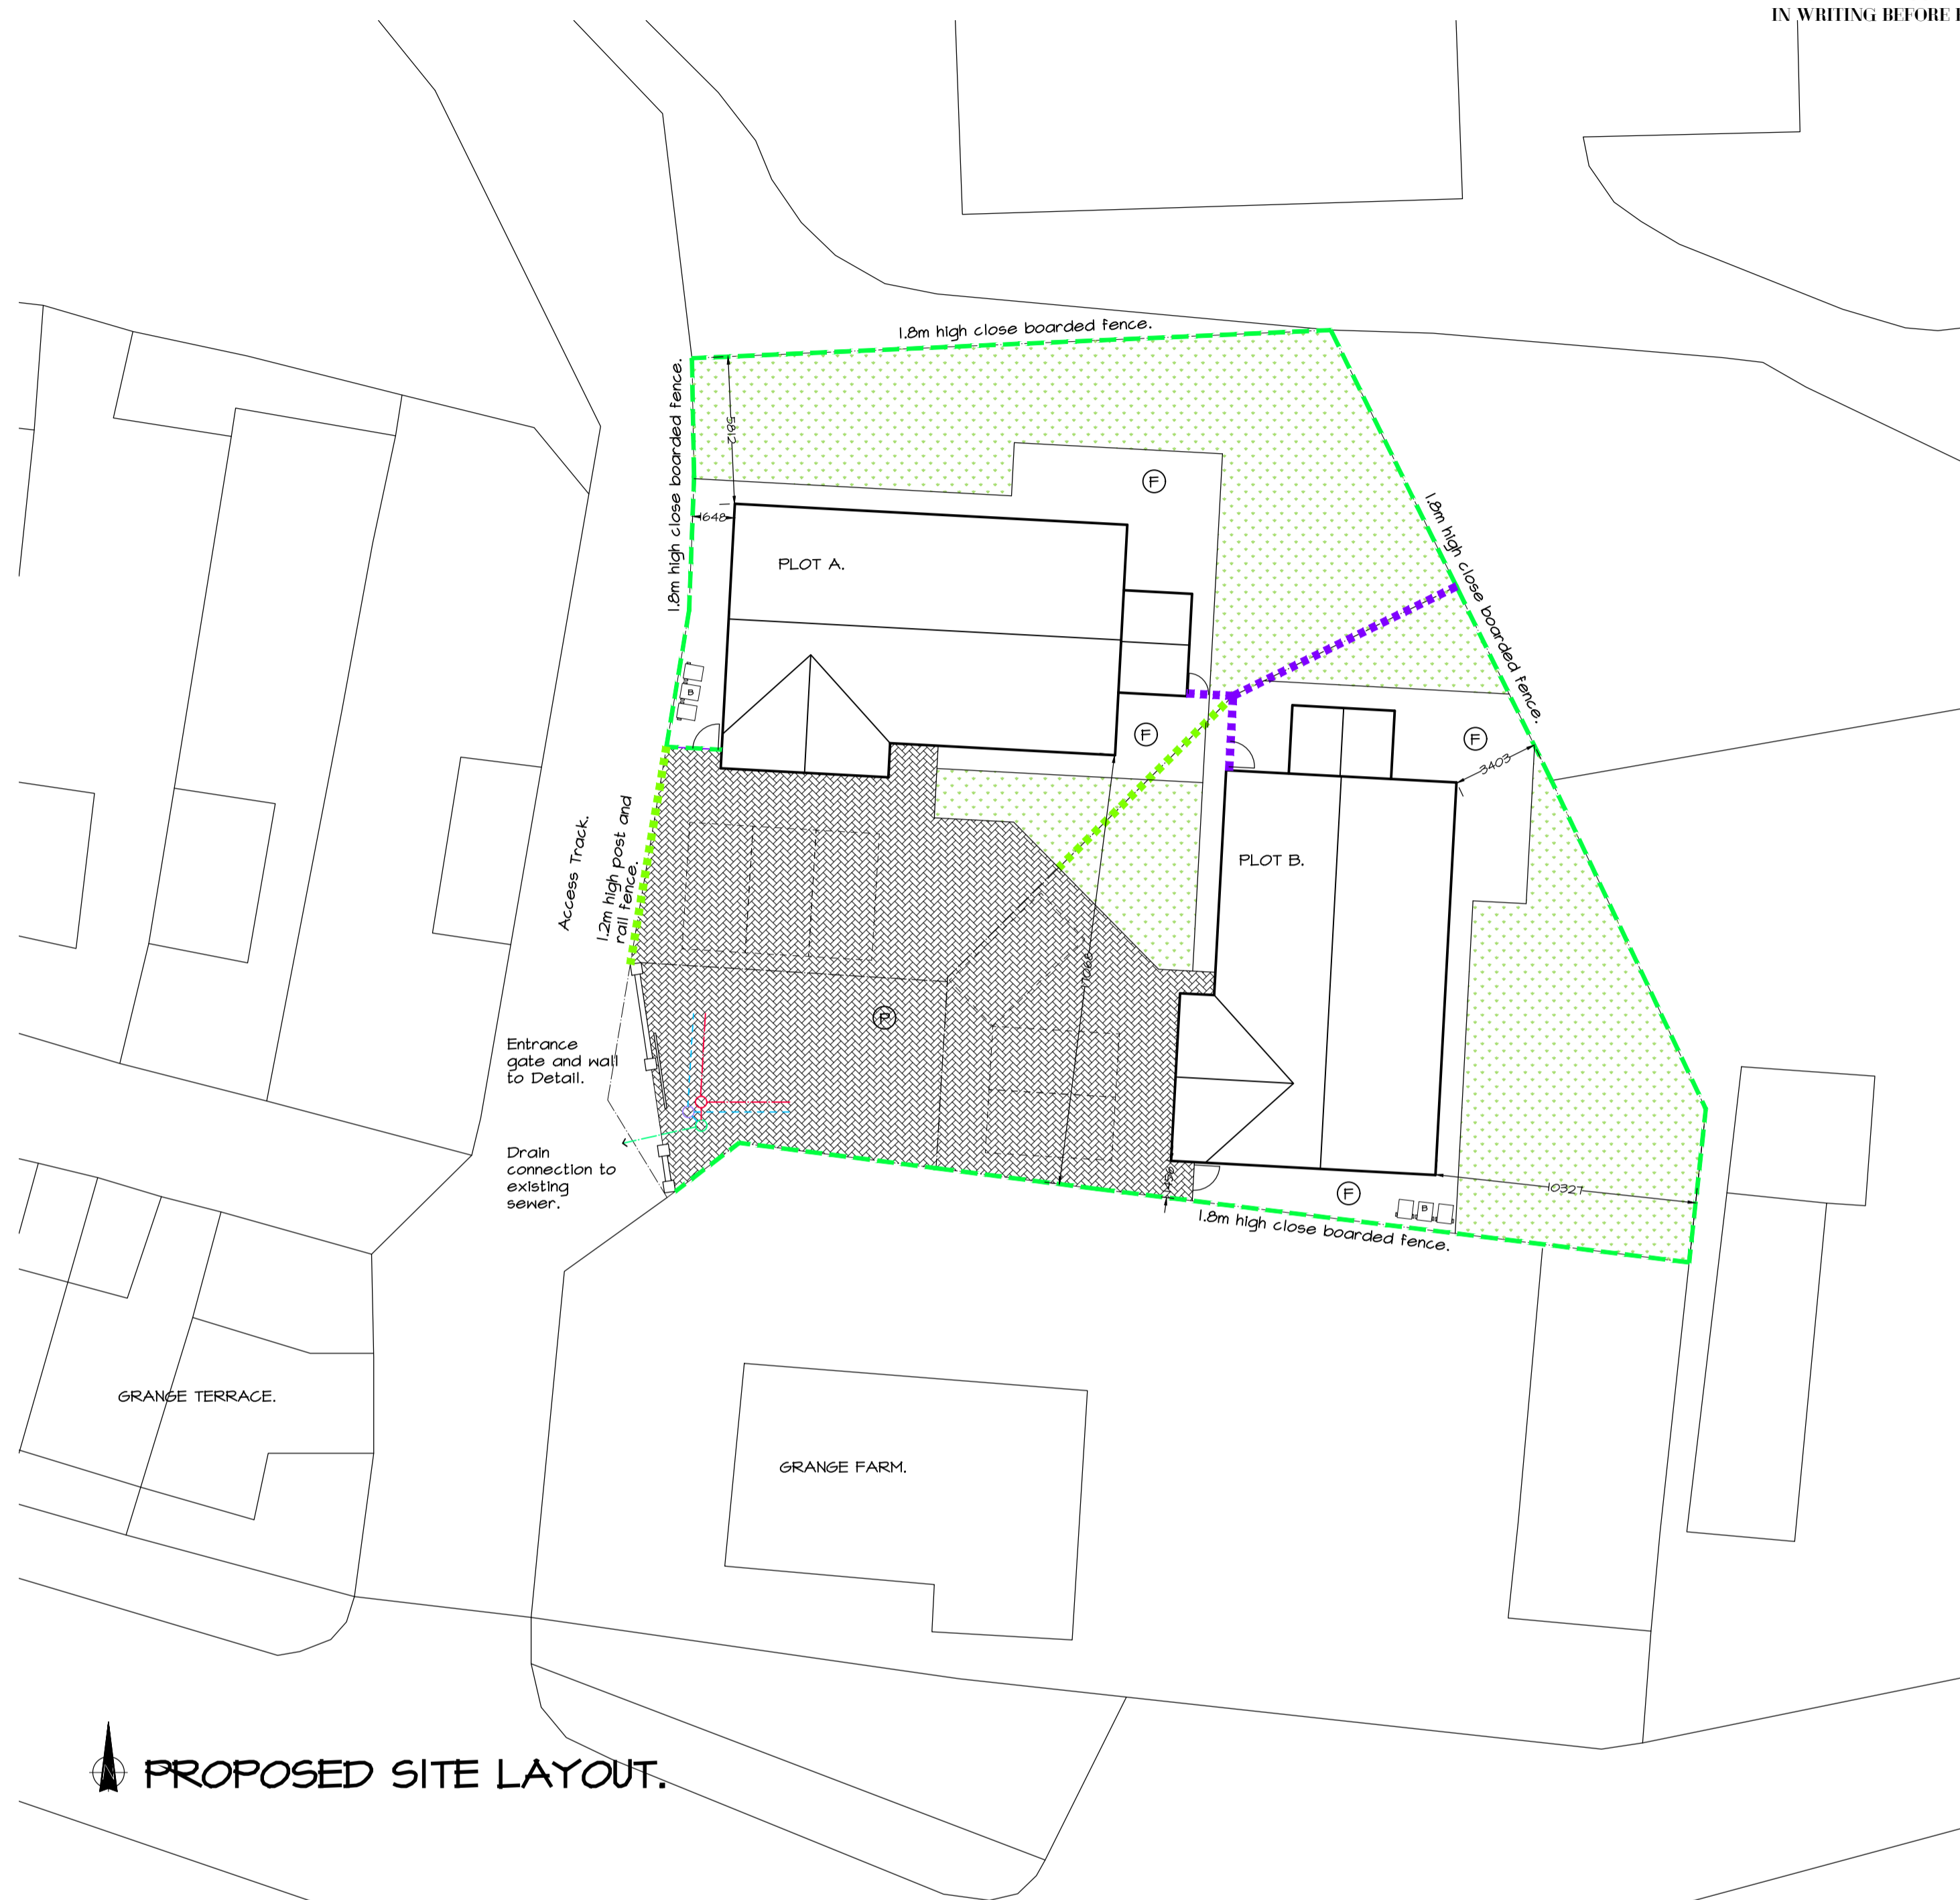

PROPOSED SITE LAYOUT.

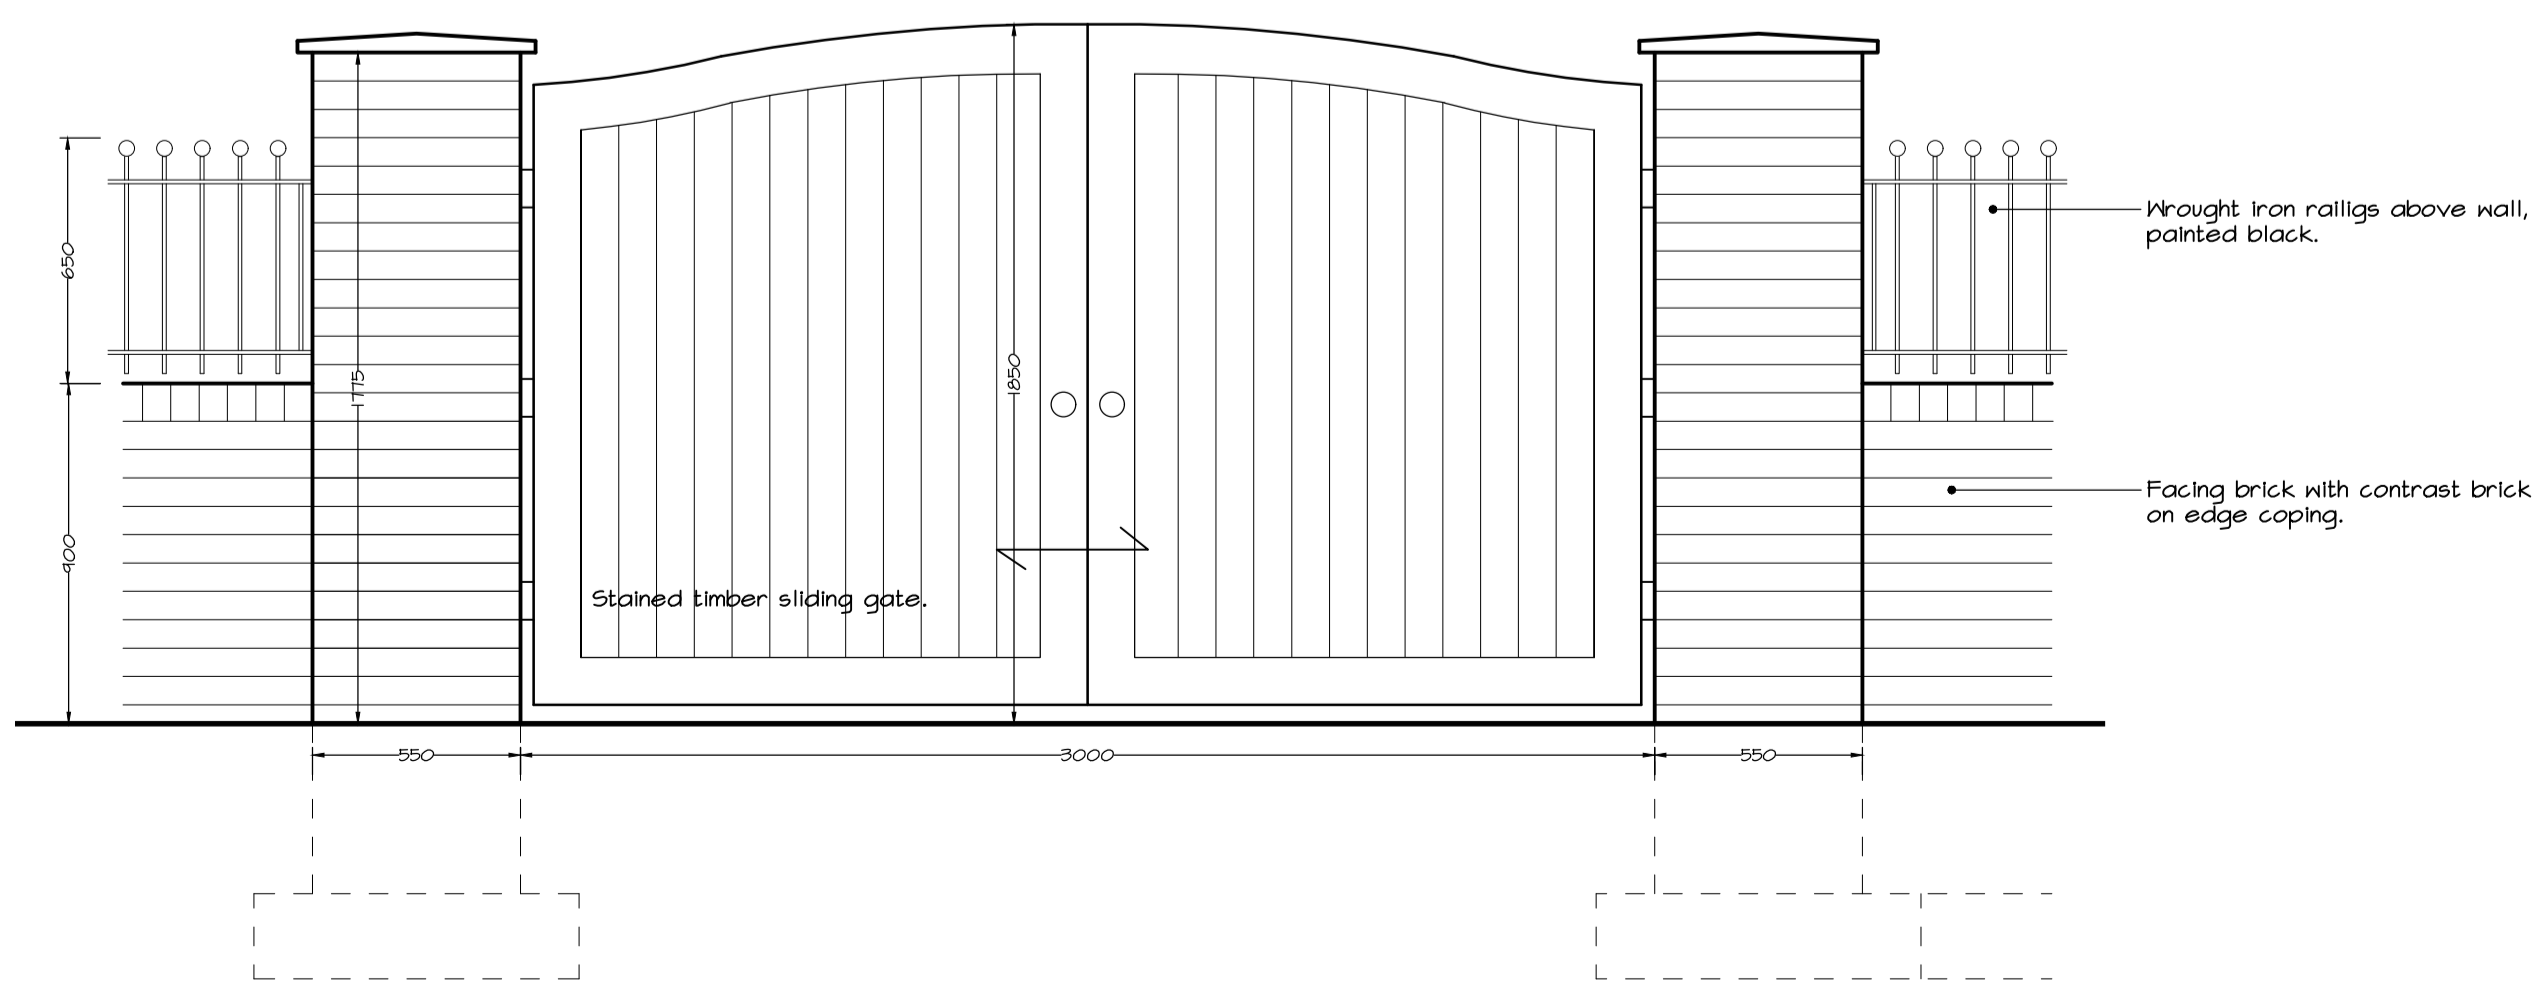

ENTRANCE GATE DETAIL.

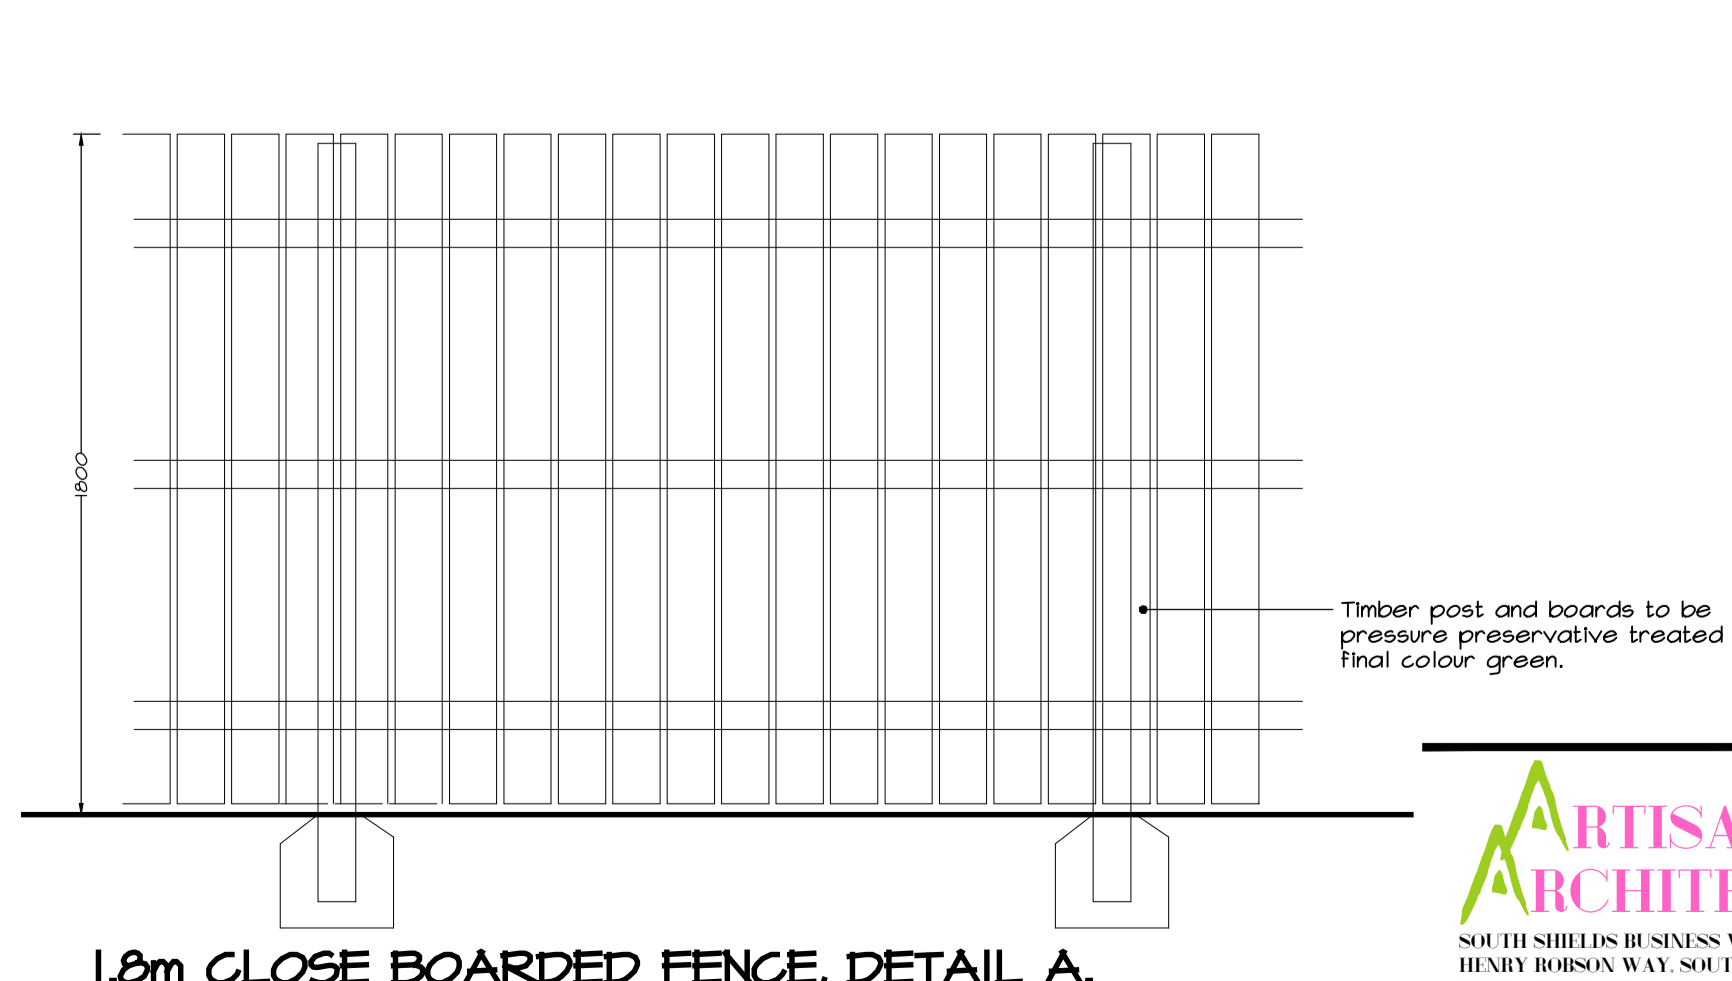

1.8m CLOSE BOARDED FENCE, DETAIL A.

EXTERNAL WORKS KEY.

- 1.8M HIGH CLOSE BOARDED TREATED TIMBER FENCE, DETAIL A.
- EXISTING 1.8M HIGH CLOSE BOARDED TIMBER FENCE.
- PROPOSED 1.2M POST AND RAIL FENCE.
- 38.440 PROPOSED LEVEL.
- + 38.170 EXISTING LEVEL.
- P 450 x 450MM BUFF PAVING FLAGS.
- P PERMEABLE BLOCK PAVOUR HARDSTANDING AREA.
- REAR GARDEN AREA FOR PERSONAL LANDSCAPING BY OWNERS.