



COPYRIGHT OF ARTISAN ARCHITECTURE.

DO NOT SCALE FROM THIS DRAWING  
USE ANNOTATED DIMENSIONS IN ALL CASES.  
ALL DIMENSIONS TO BE CHECKED ON SITE.

REPORT ANY DISCREPANCIES TO ARCHITECT  
IN WRITING BEFORE PROCEEDING.

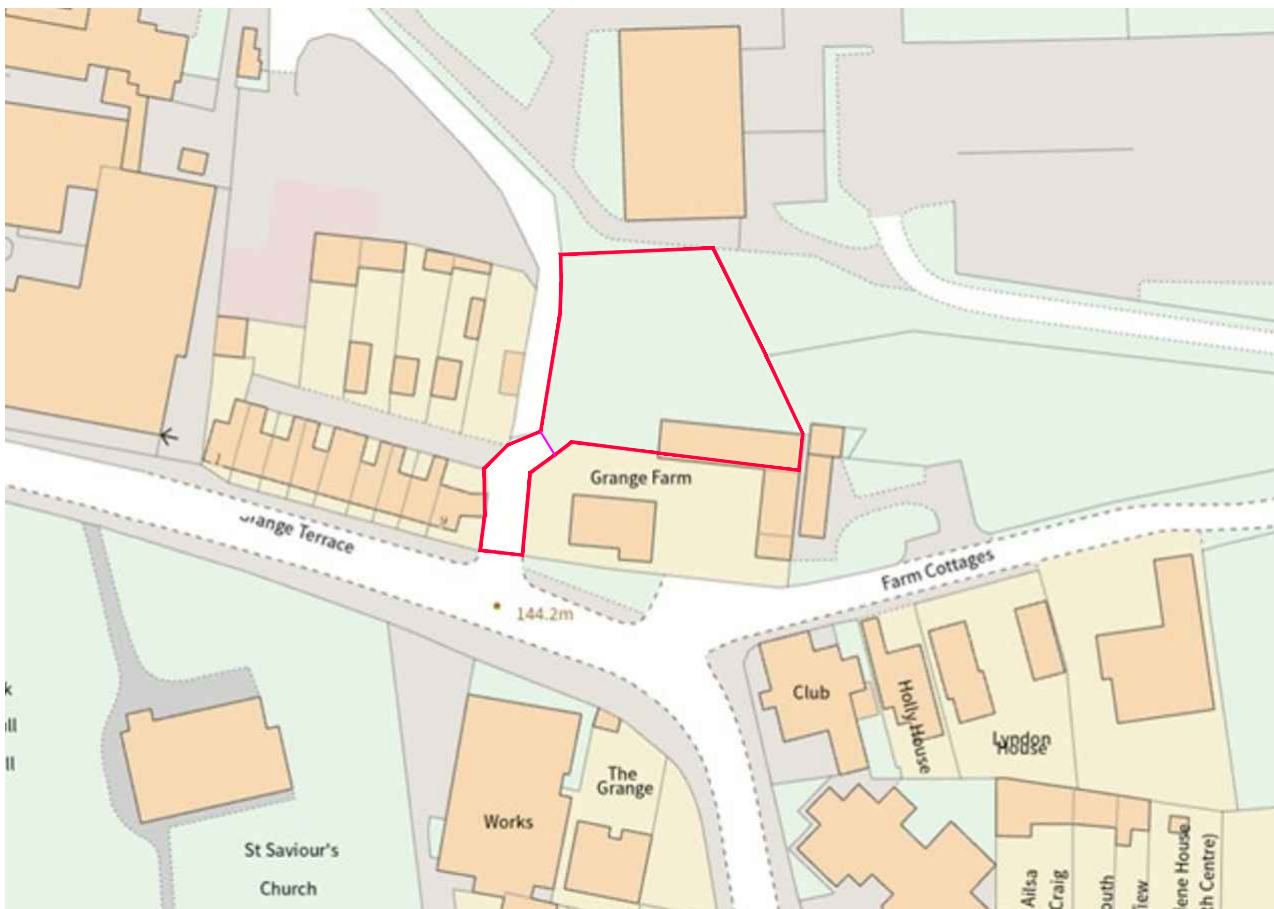

REVISION.  
A. 16/05/22 RED LINE  
BOUNDARY EXTENDED.

 <b>ARTISAN ARCHITECTURE</b> SOUTH SHIELDS BUSINESS WORKS HENRY ROBSON WAY, SOUTH SHIELDS TYNE & WEAR NE 33 1BE Tel. No. 02749 019500 EMAIL: info@artisanarchitecture.co.uk	PROJECT CONSTRUCTION OF TWO BUNGALOWS, LAND TO NORTH OF GRANGE FARM, STATION ROAD, SHOTTON COLLIERY.	SCALE 1:250	DRAWING STATUS PLANNING APPLICATION
	TITLE SITE LOCATION PLAN.	DATE MAY 2022	CIAT CHARTERED PRACTICE
		DRAWING NUMBER A/3585/00A	