






EXISTING SITE LAYOUT.

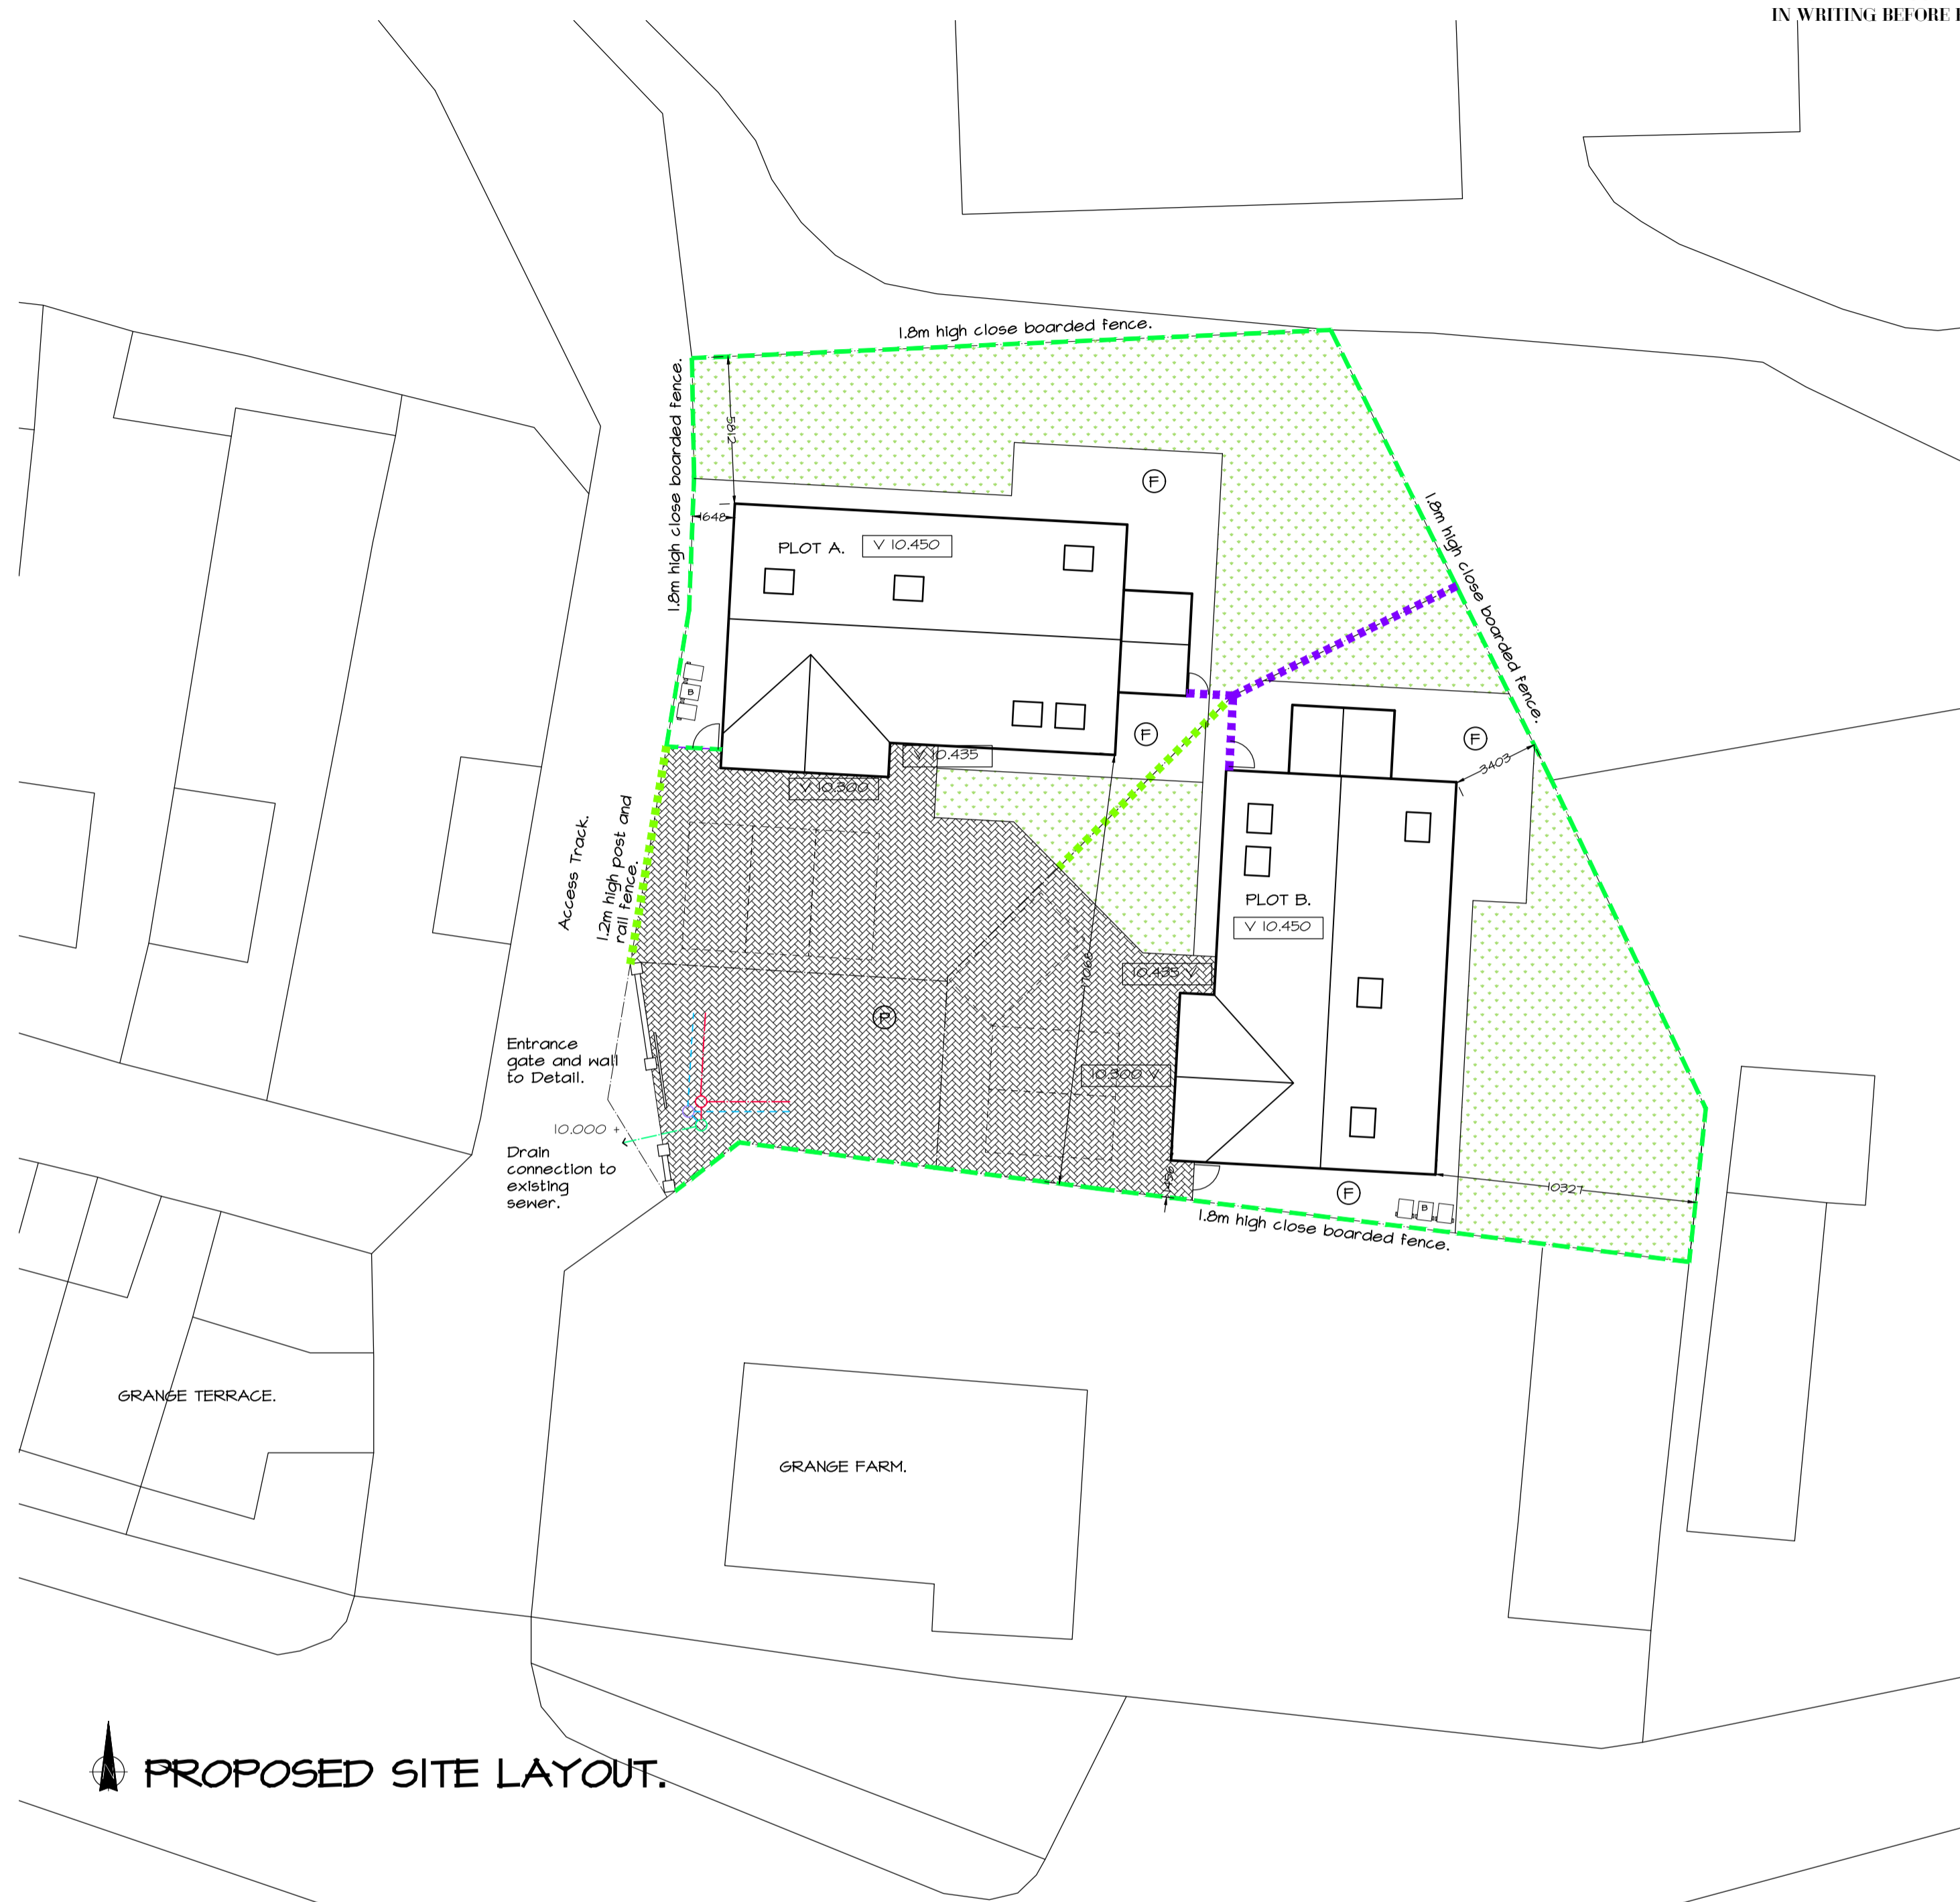

PROPOSED SITE LAYOUT.

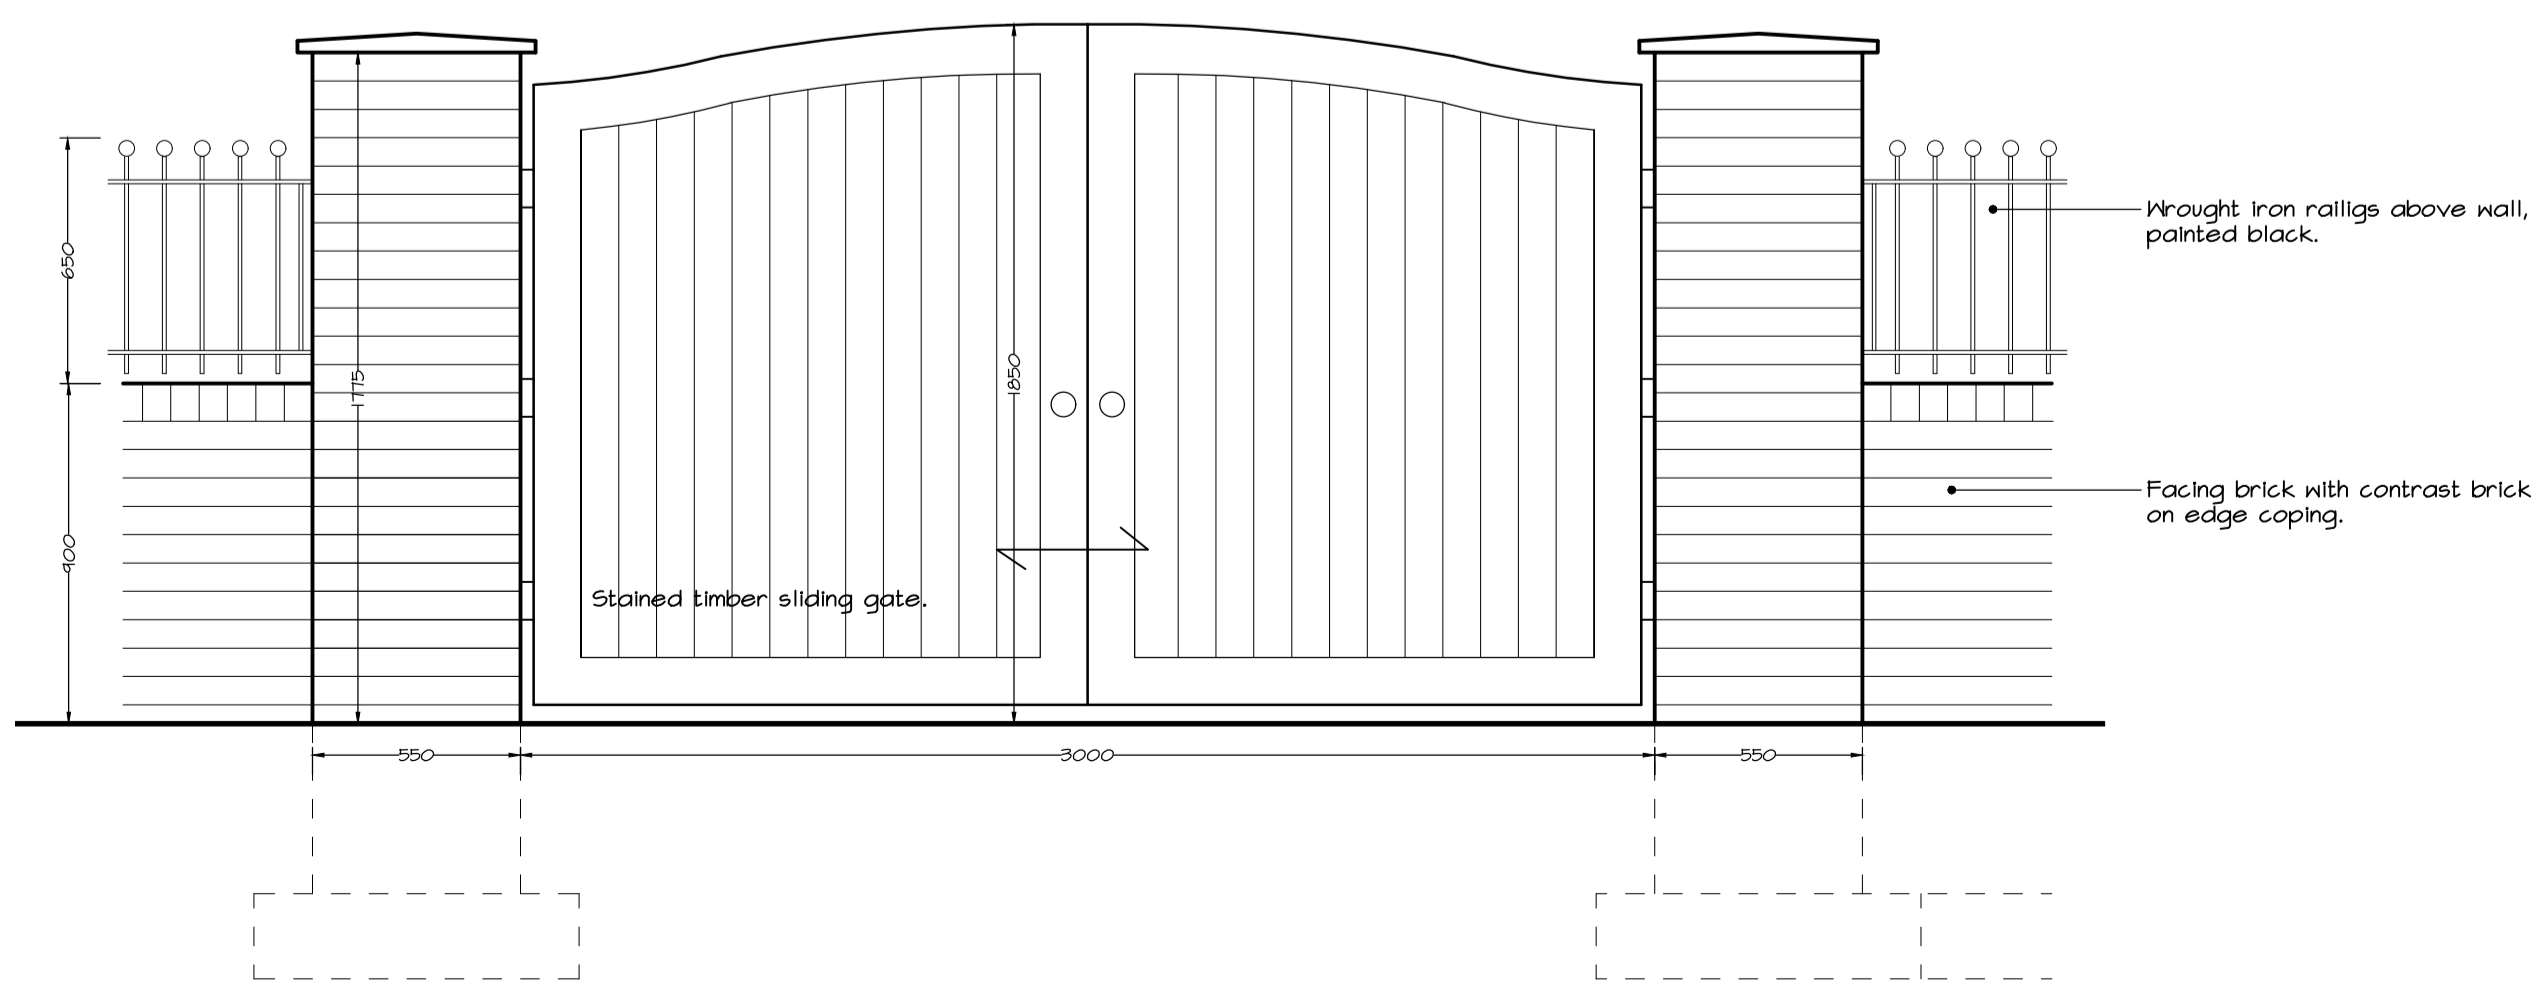

ENTRANCE GATE DETAIL.

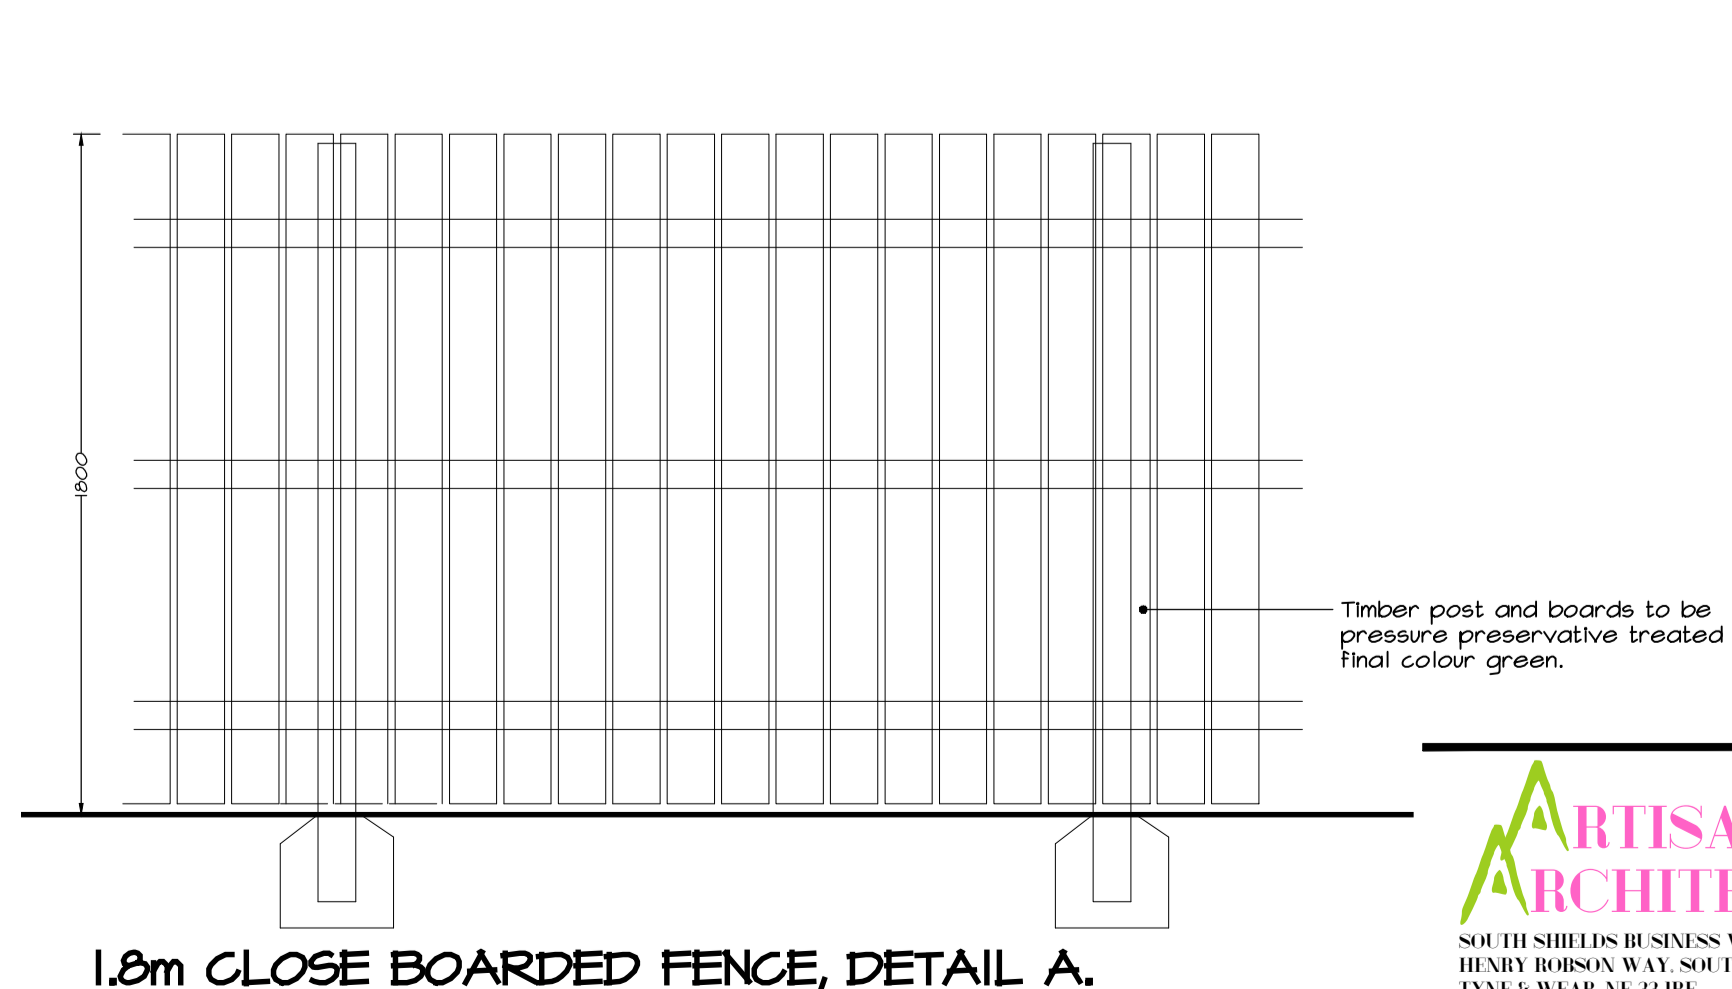

1.8m CLOSE BOARDED FENCE, DETAIL A.

EXTERNAL WORKS KEY.	
	1.8m HIGH CLOSE BOARDED TREATED TIMBER FENCE, DETAIL A.
	EXISTING 1.8m HIGH CLOSE BOARDED TIMBER FENCE.
	PROPOSED 1.2m POST AND RAIL FENCE.
	PROPOSED LEVEL.
	EXISTING LEVEL.
	450 x 450MM BUFF PAVING FLAGS.
	PERMEABLE BLOCK PAVICUR HARDSTANDING AREA.
	REAR GARDEN AREA FOR PERSONAL LANDSCAPING BY OWNERS.

REVISION.
A. 16/05/22 ROOF LIGHTS TO PLAN, LEVELS ADDED.