


REAR ELEV.  
as existing  
1:50 @ A3

Floor plan & Rear Elev as existing  
22/1040/4  
Lawful Development Certificate

5 Dinningside  
Belford NE70 7NP  
Mrs J. Norris.

DOBSONS DESIGN LTD  
THE CROSSINGS YEAVINGER  
GIRNEWTON WOOLER NE71 6NY

tel 01668 216363

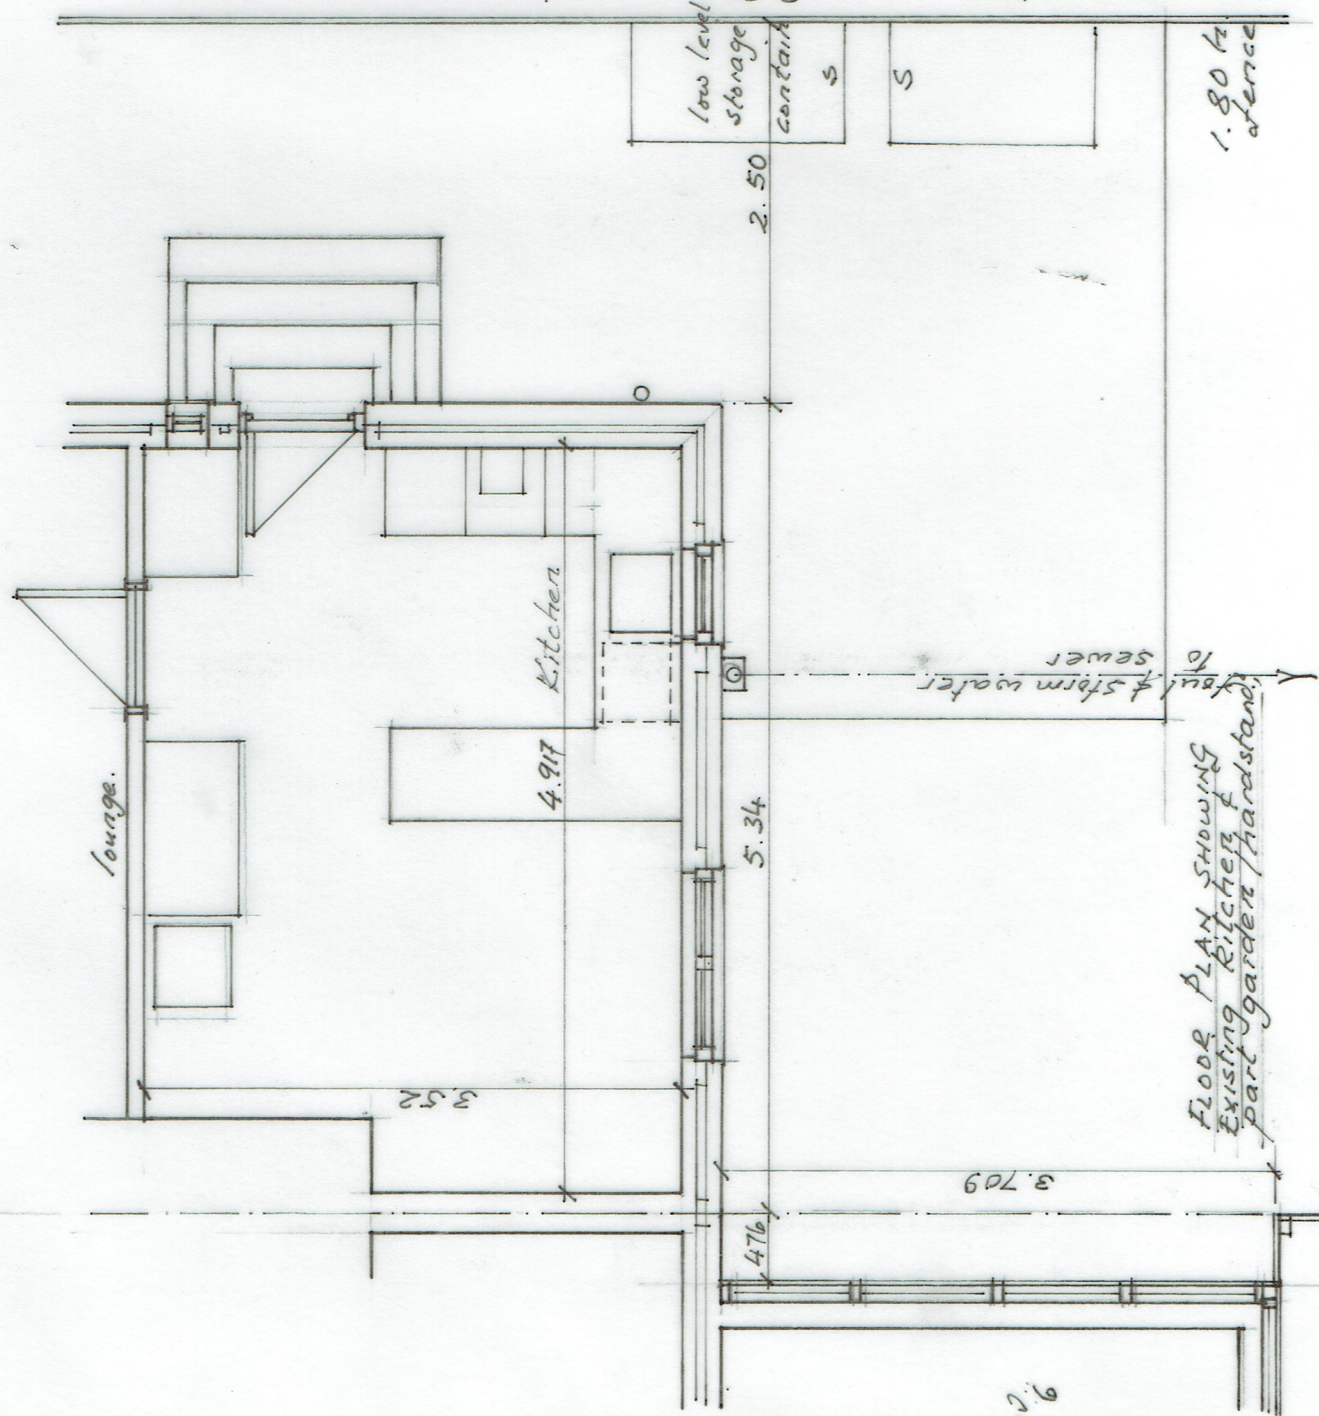

FLOOR PLAN SHOWING  
Existing Kitchen &  
part garden/hardstand.

1.50 m  
fence.

lawn.

copied  
at No 6