


Lawful Development Cert.
 5 Sittingside
 Belford NE70 7NP
 Mrs J Norris.
 22/10/40/5

DOBSONS DESIGN LTD
 THE CROSSINGS SEAVING
 KIRKNEWTON WOOLER NE716HG
 Tel. 01668 216363

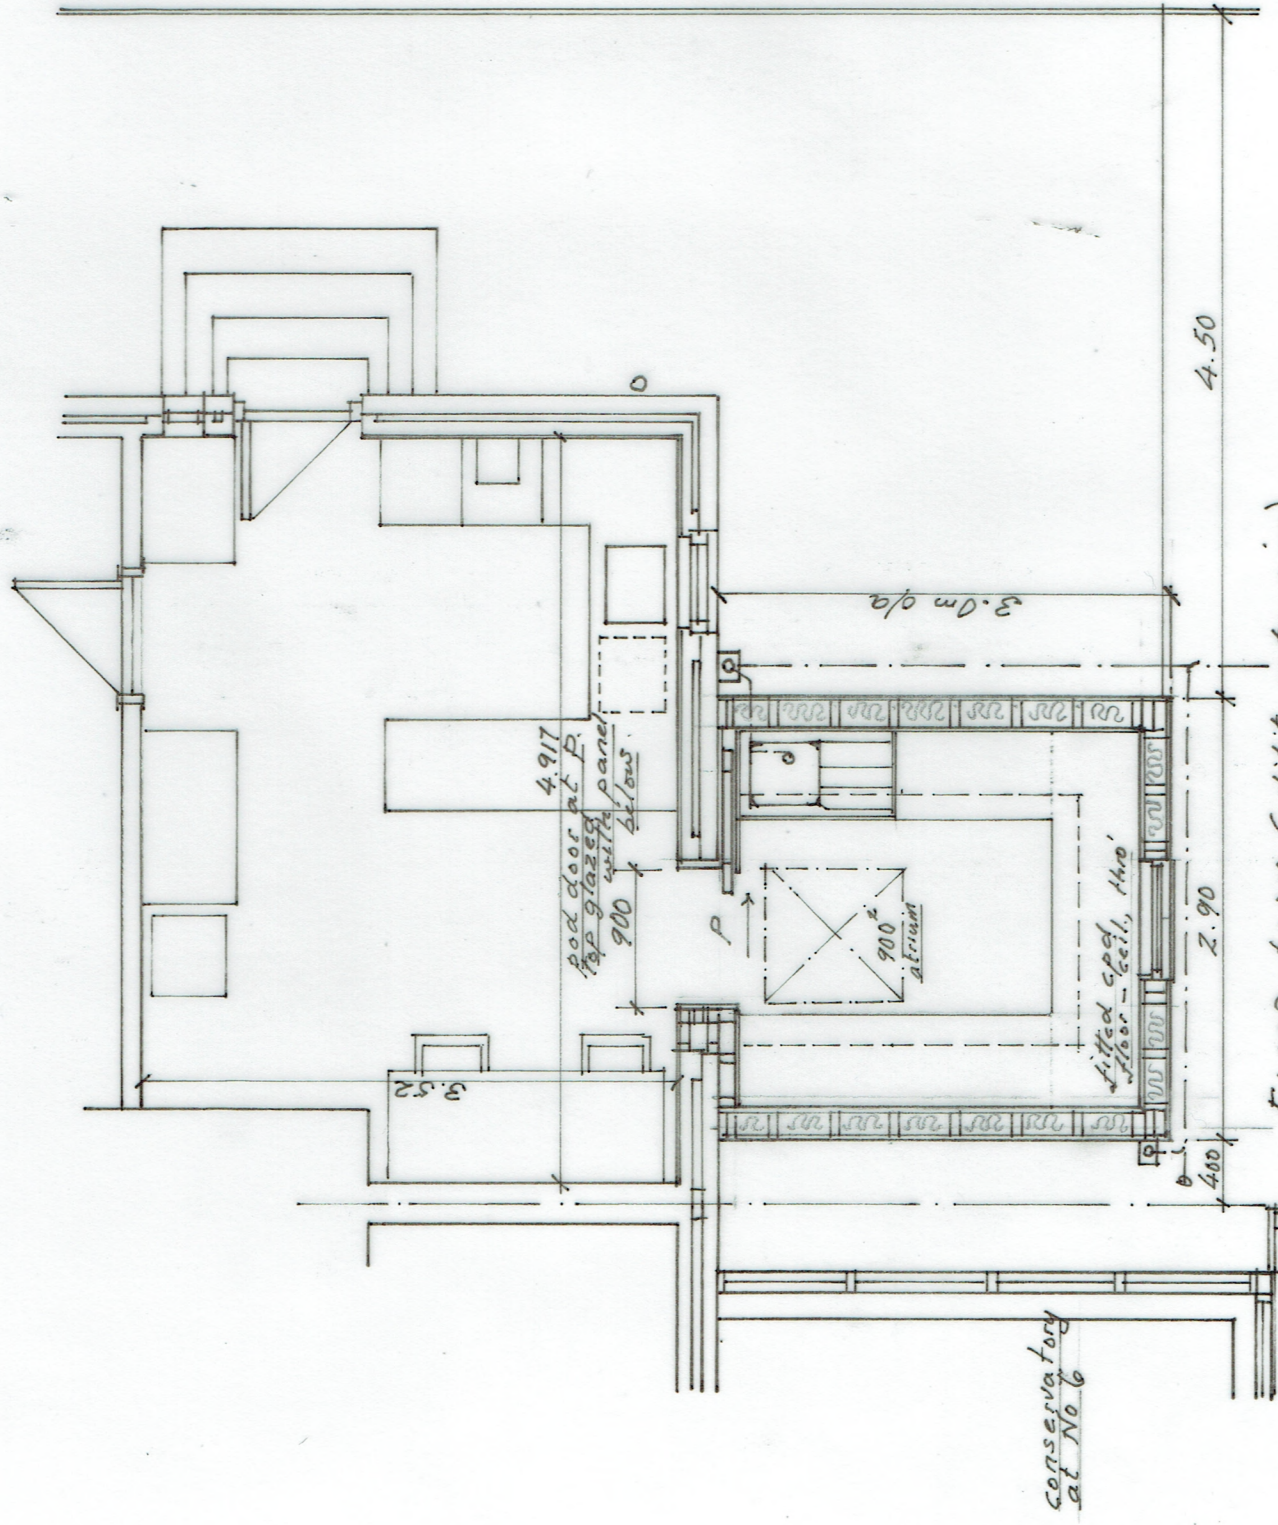

FLOOR PLAN (utility extension)
 as proposed @ A3