


These drawings are for use in the planning process only. All measurements should be checked on site. These plans should not be used for structural calculations or any other engineering purpose.

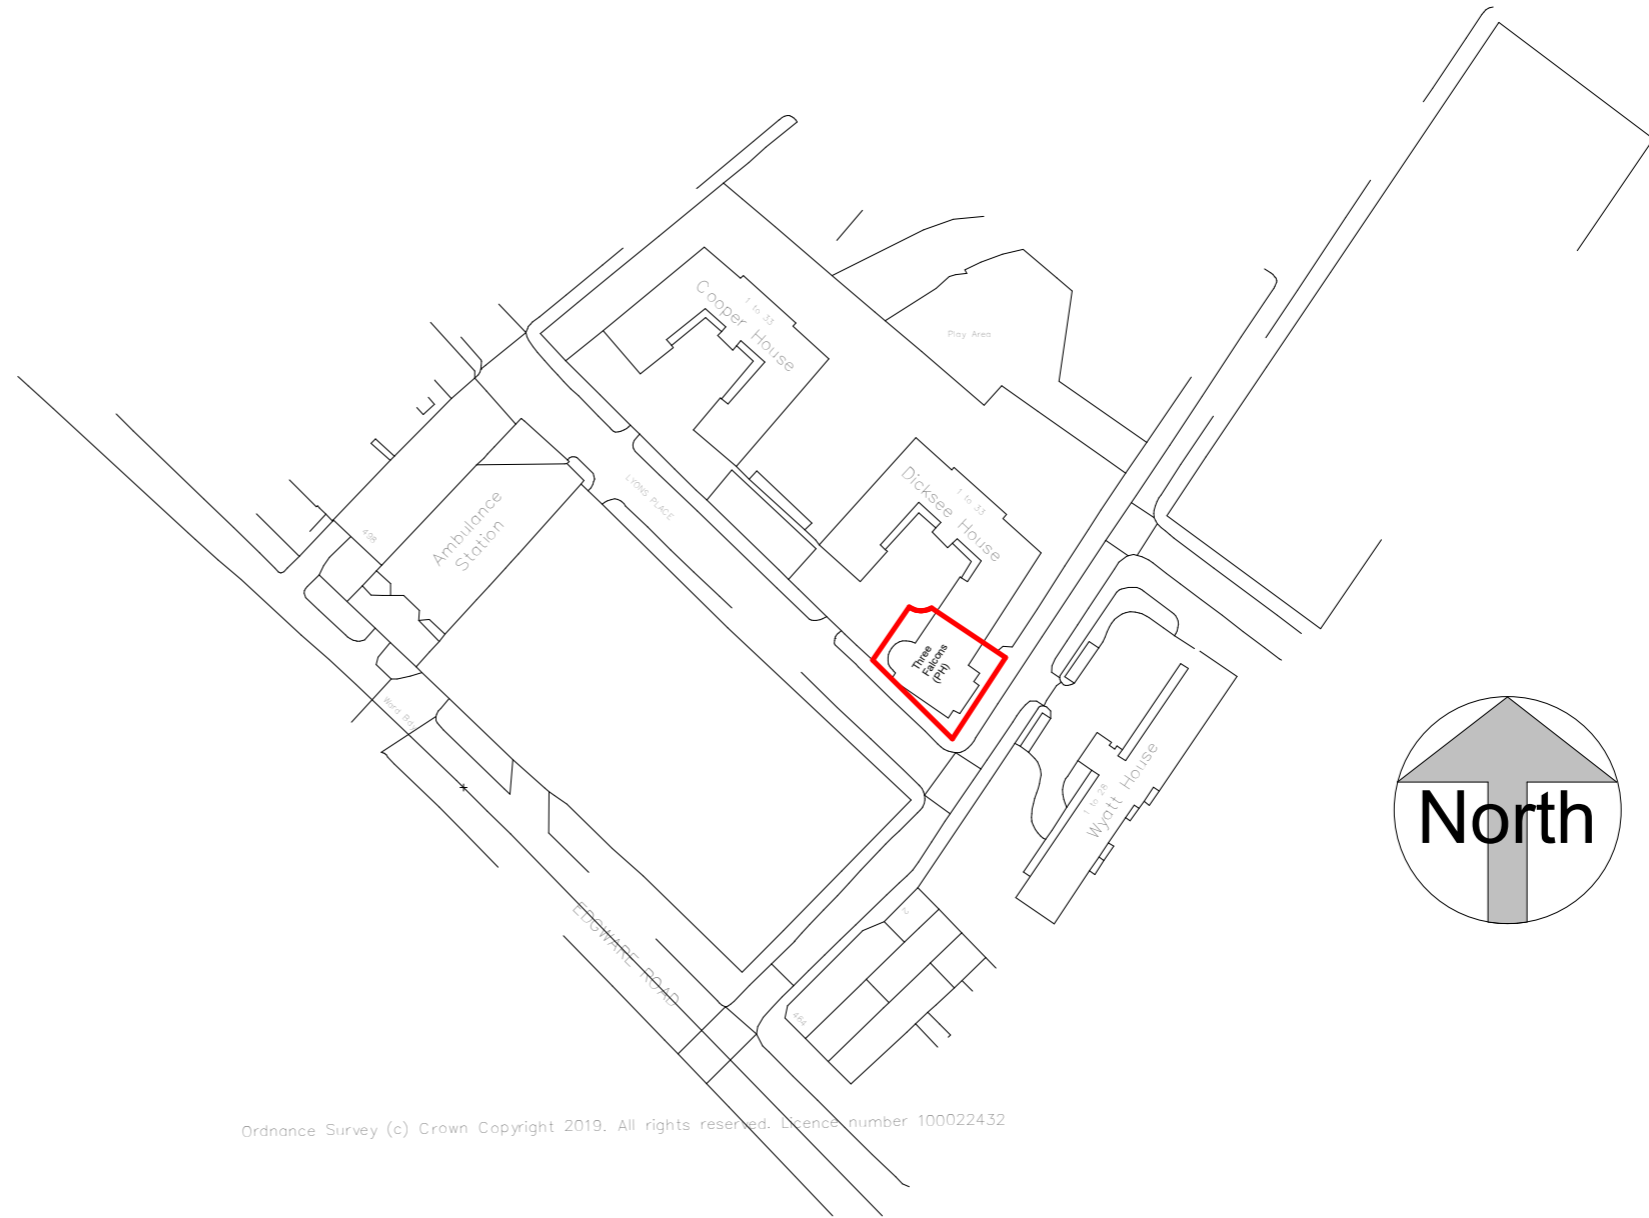

Ordnance Survey (c) Crown Copyright 2019. All rights reserved. Licence number 100022432



Peter Pendleton & Associates
97 Lower Marsh
London SE1 7AB

www.pendleton-assoc.com

REVISION:

Three Falcons, 1 Orchardson St,
Marylebone, London NW8 8NG

Site location plan

Project number	ORCH
Date	08-07-2019
Drawn by	JH
Checked by	JP

ORCH-EX-1

Scale@A3 1 : 1250