



PROPOSED GROUND FLOOR LAYOUT

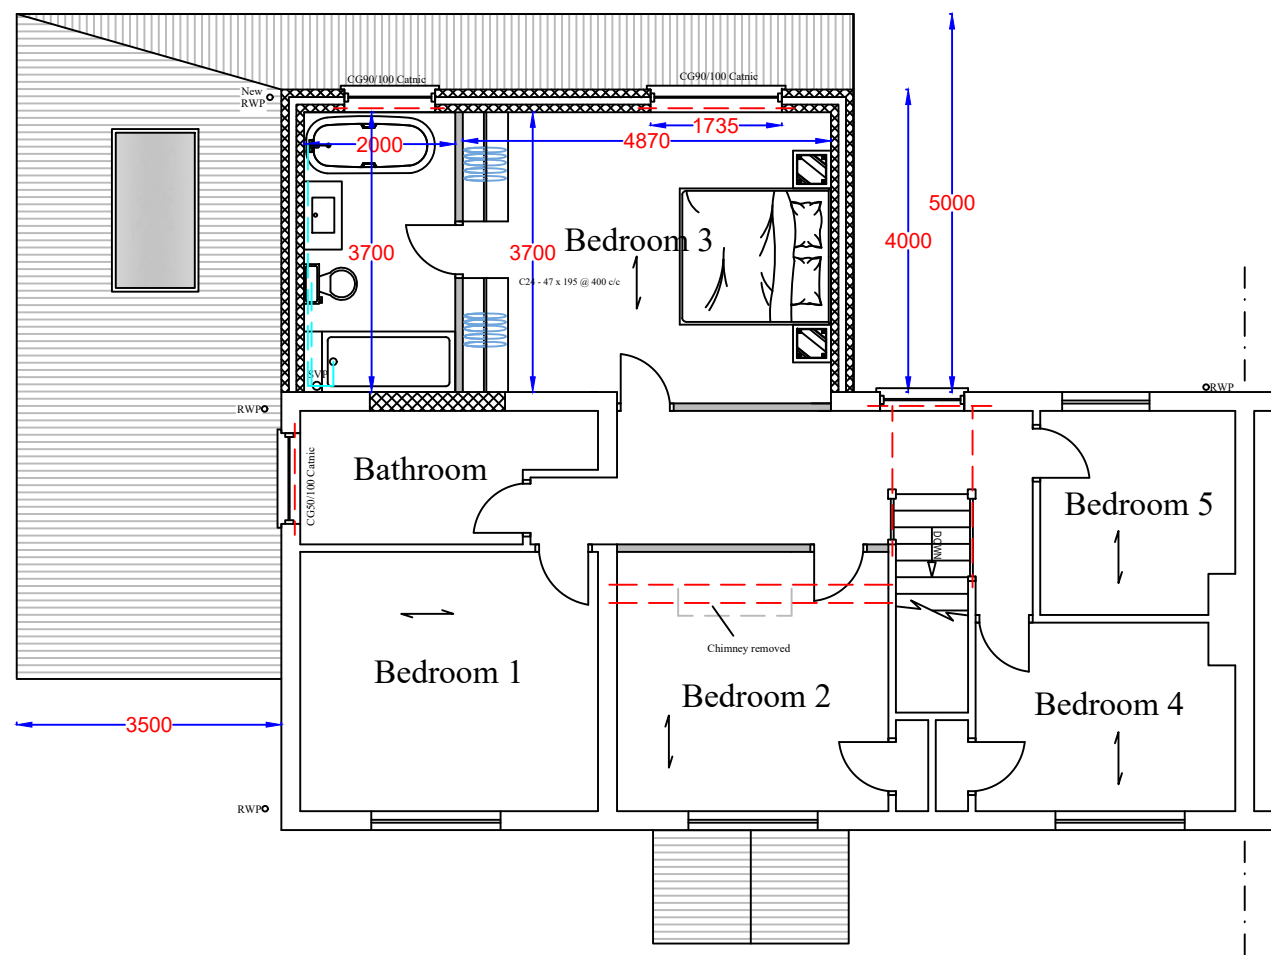

PROPOSED FIRST FLOOR LAYOUT

Notes

All drawings to be signed off by building control before the commencement of any works. If works commence on a Building Notice, the Builder/property owner commences works at their own risk and ELA Design (or its Officer's) cannot accept and liability whatsoever for these works carried out.

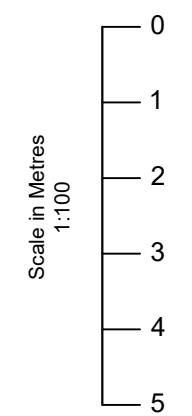

Rev	Date	Details	By
A	22/04/22	Revision A	CE

Project: Double Rear Extension

Drawing: Proposed Layout

Address: 3 Staff Houses, Chapmore End, SG12 0HE

Drawing N°: ELA/3	Rev: A
-------------------	--------

A3 Scale: 1:100	Drawn By: CE	Job No: 2317	Date: 22/04/22
-----------------	--------------	--------------	----------------


ELA design
 ELA Design
 Beechcroft
 Riverside Avenue
 Broxbourne
 Herts
 EN10 6RA
 www.ela-design.co.uk Tel:- 07979510821