



### EXISTING BLOCK PLAN

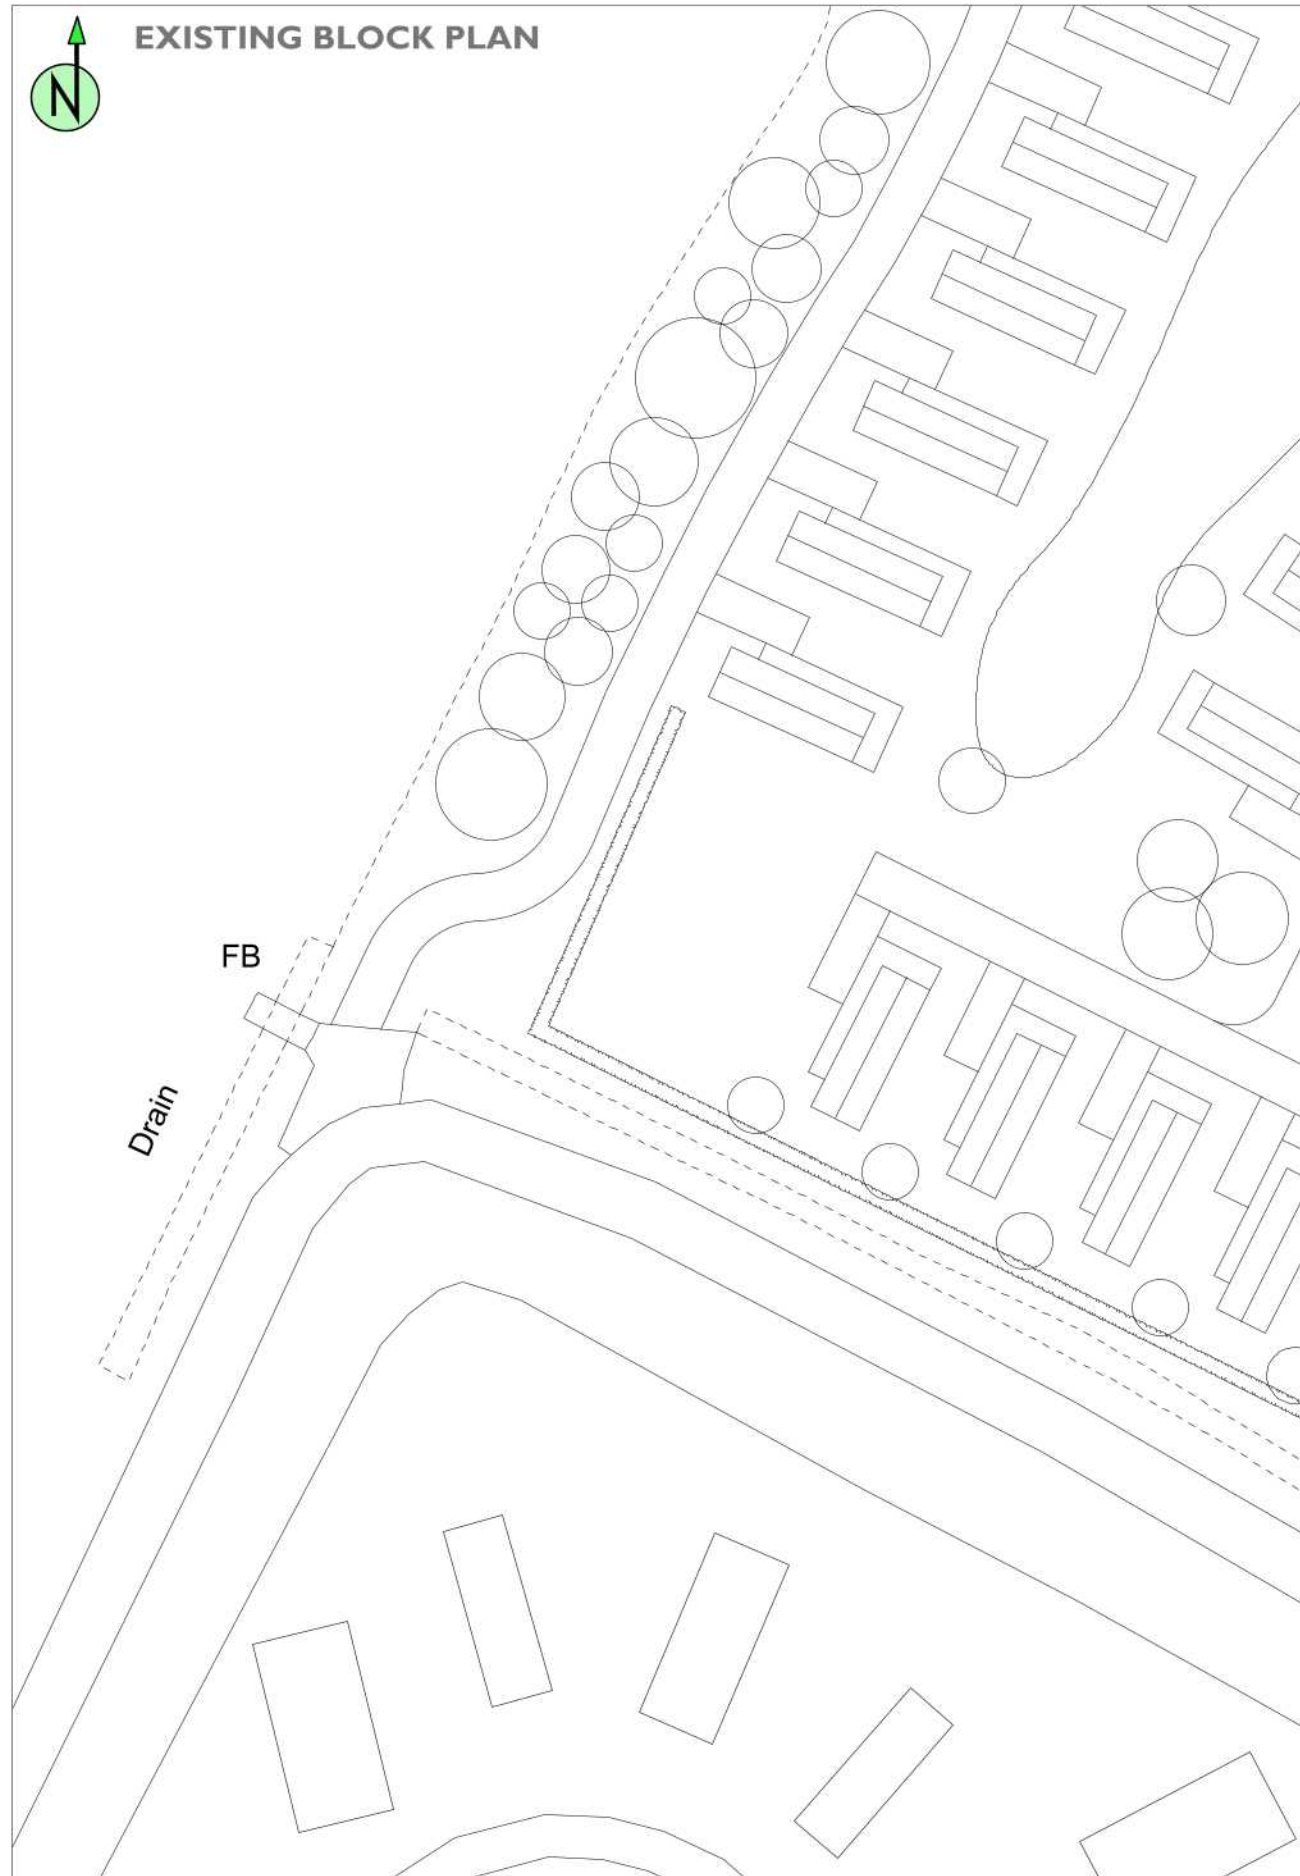

### PROPOSED BLOCK PLAN

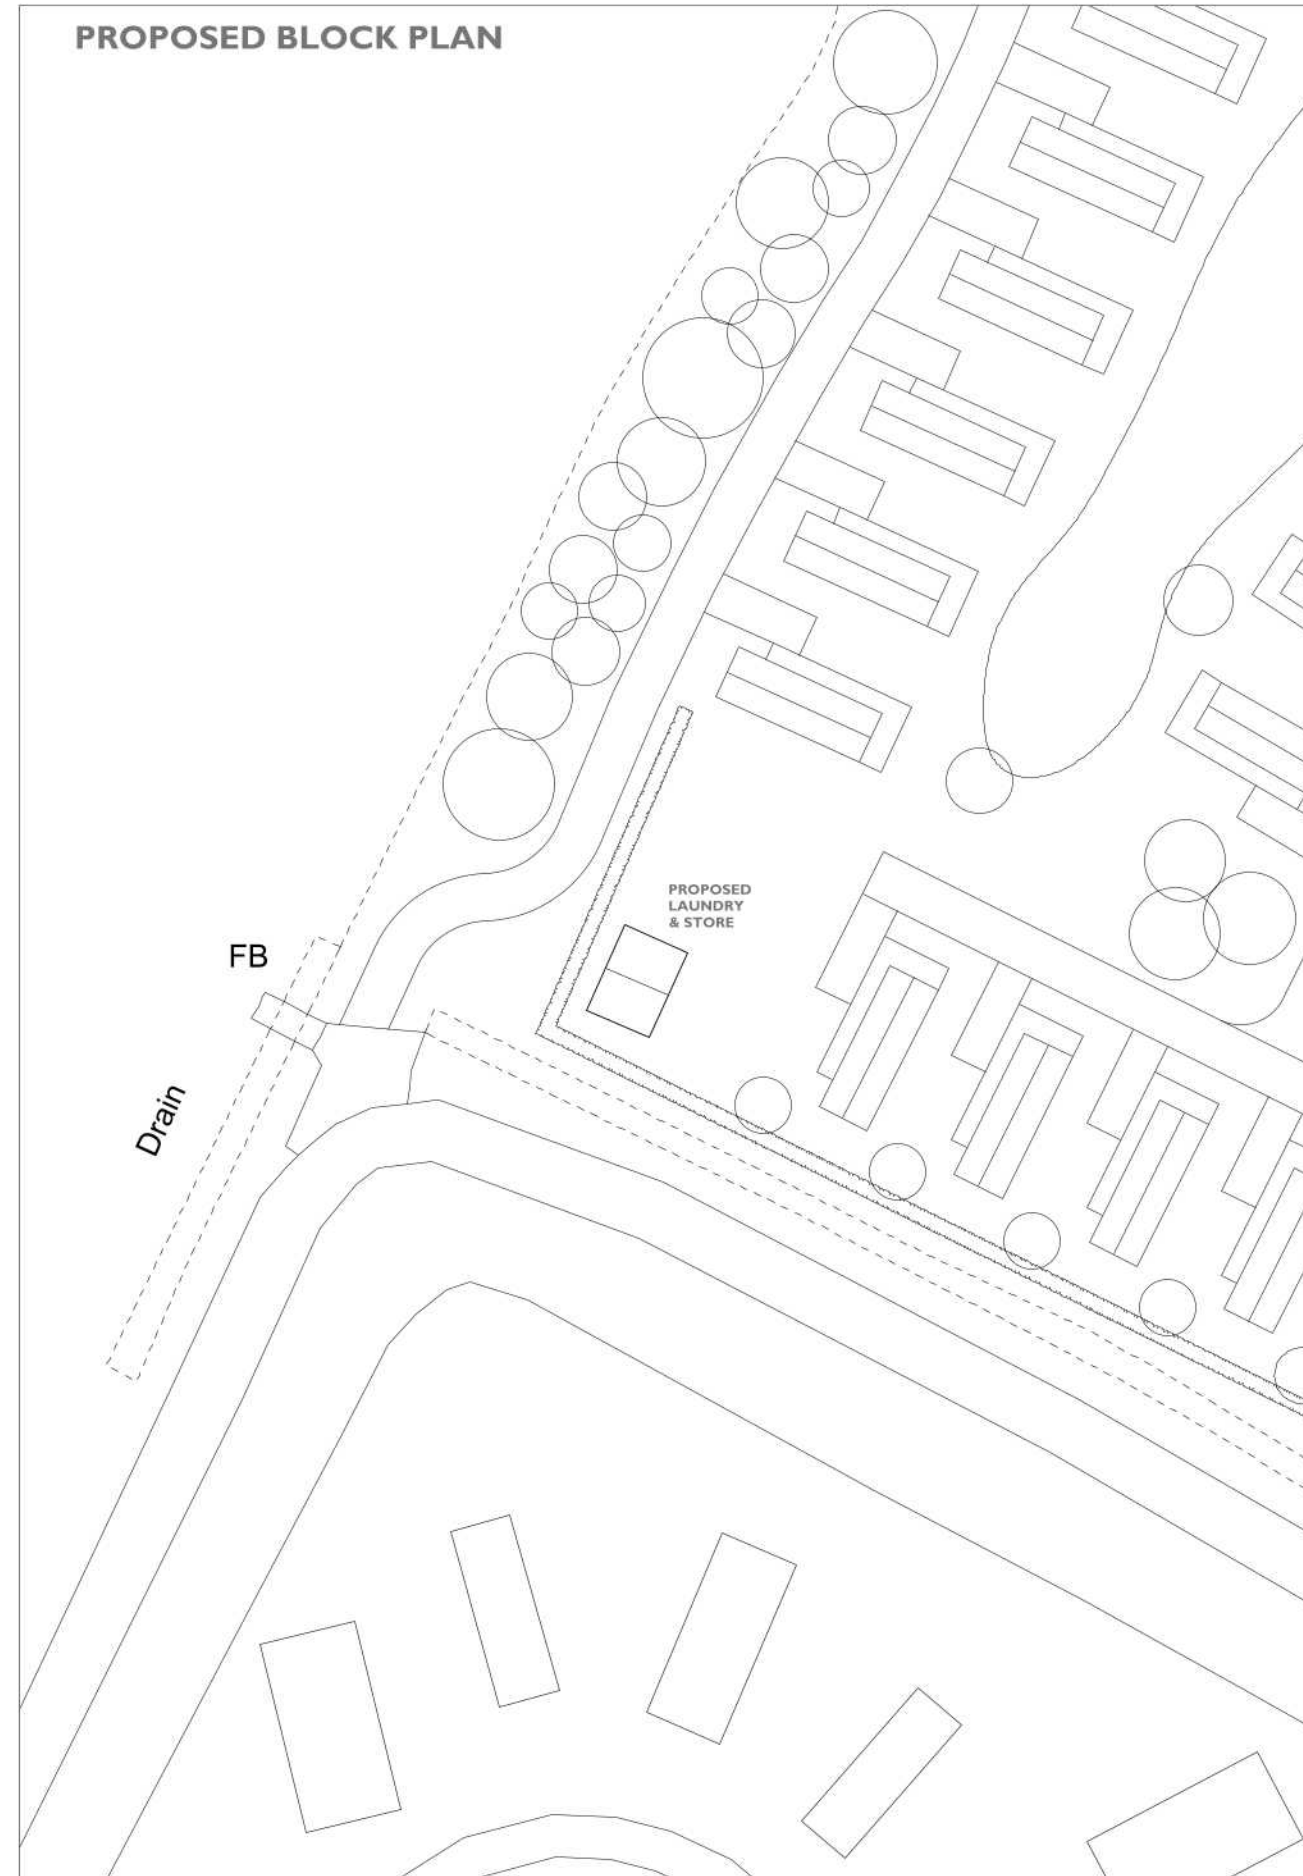

T: 07368 911052

mail@andrewcloverplanninganddesign.co.uk

www.andrewcloverplanninganddesign.co.uk

Project	Proposed Laundry & Store	
Location	Hill View Lakes, Hogsthorpe	
Drawing Title	Existing & Proposed Block Plans	
Status	Planning Application	
Date	07.05.2022	
Scale	1:500 @ A3	
Drawing No.	23422-03	Rev

This drawing is for illustrative purposes and for planning approval only. It should not be used for construction and therefore risk identification under the Construction (Design & Management) Regulations has not been carried out.

This drawing is the property of Andrew Clover Planning and Design Ltd and must not be reproduced without prior written consent.

Do not scale from this drawing, use printed dimensions only.