
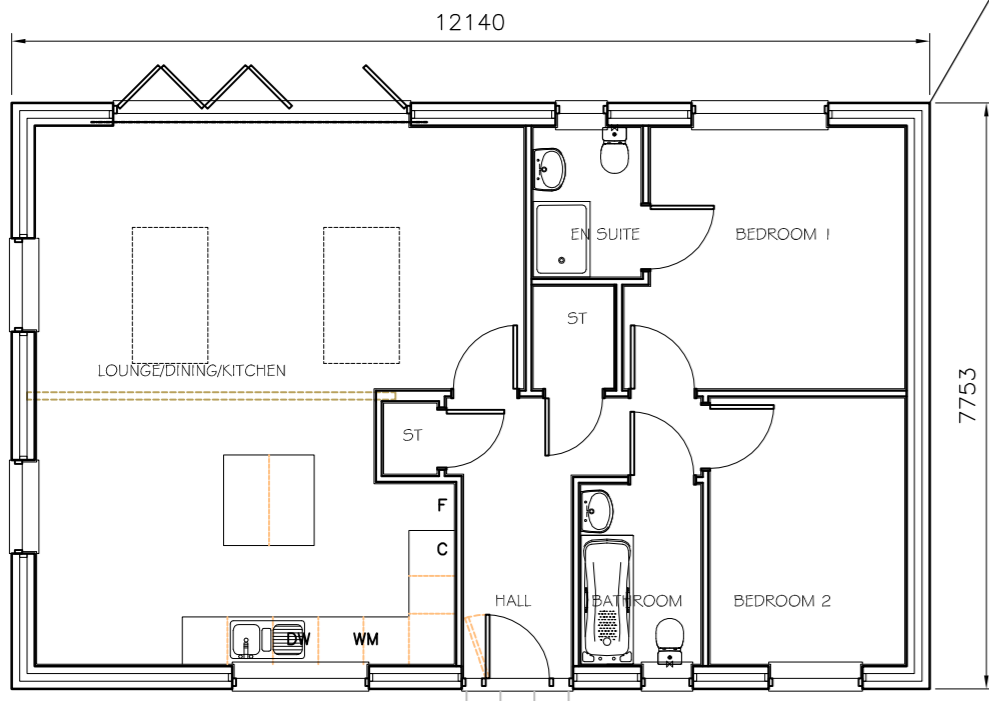


NOTES



This drawing is copyright 2022 © and must not be reproduced in whole or part without obtaining written authority from: Terence Wynn RIBA  
ALL DIMENSIONS ARE TO BE CHECKED ON SITE AGAINST SITE CONDITIONS  
& ANY DISCREPANCY ADVISED TO ARCHITECT BEFORE ANY WORK COMMENCES

- Marley MODERN, MENDIP or Redland GROVEBURY profiled concrete roof tile
- White KRender waterproof smooth render to inset roof
- OSMA Stormline ogee black rainwater gutter & down pipes
- Upvc barge & fascia boards with Upvc ribbed soffit
- White residence 7 cottage style Upvc windows
- Soft red facing brickwork with bucket handle joints



PLOT 1

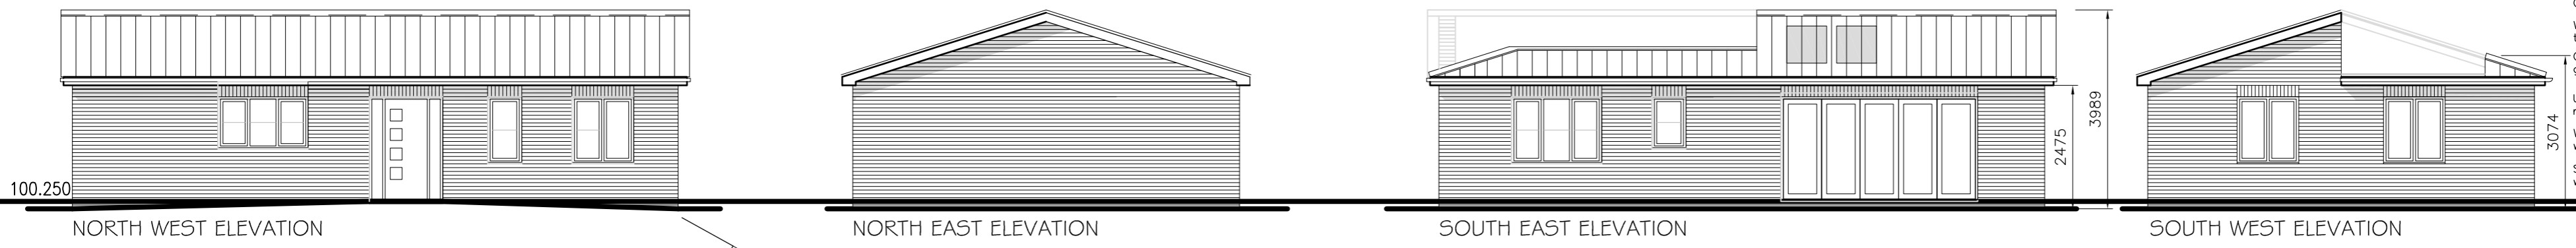



PLOT 2

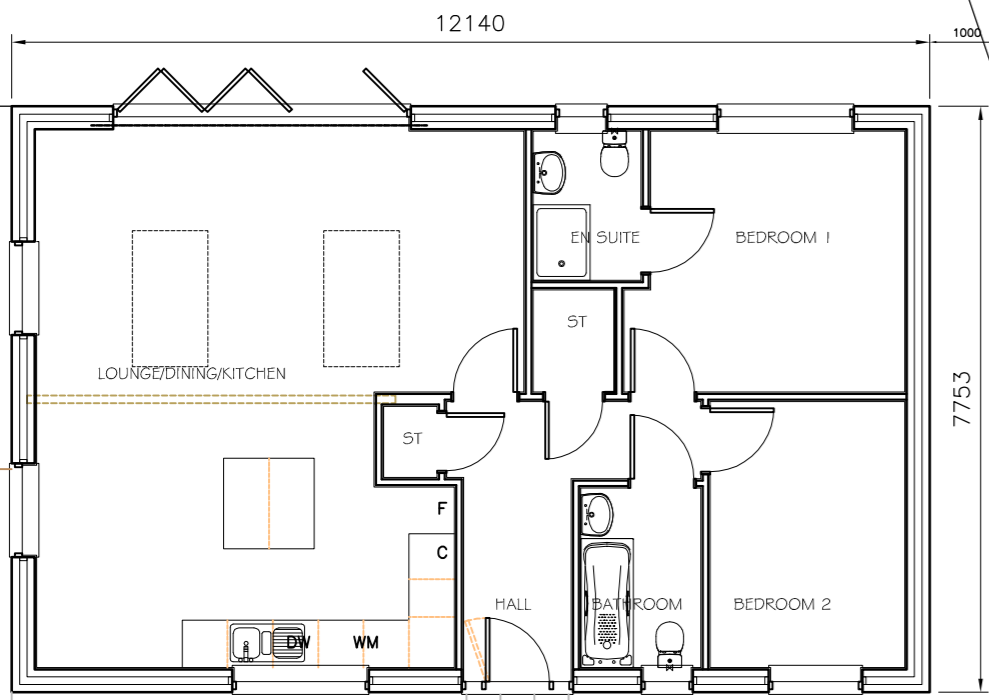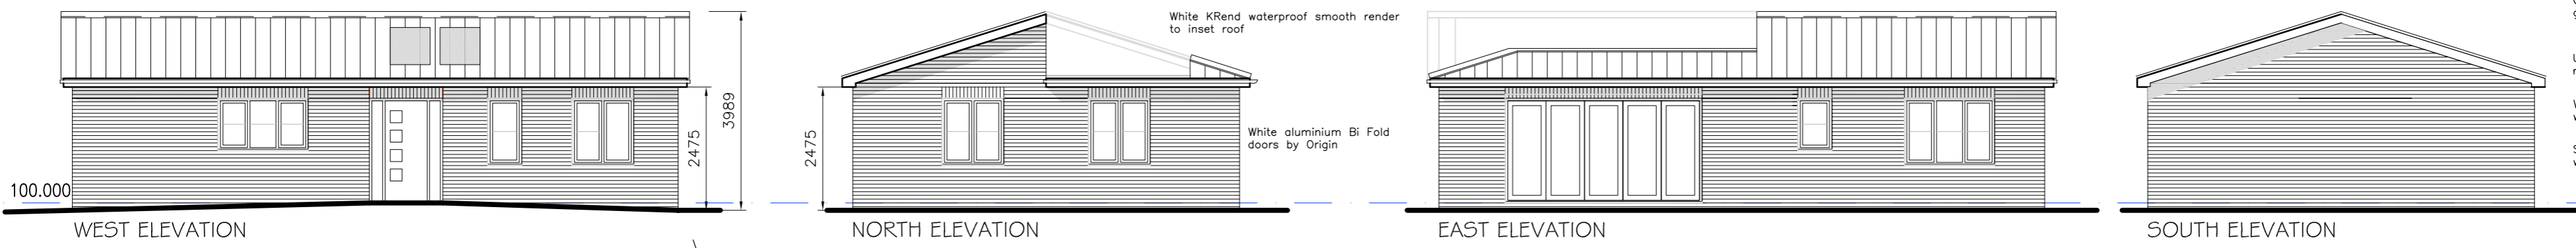

PLOT 3

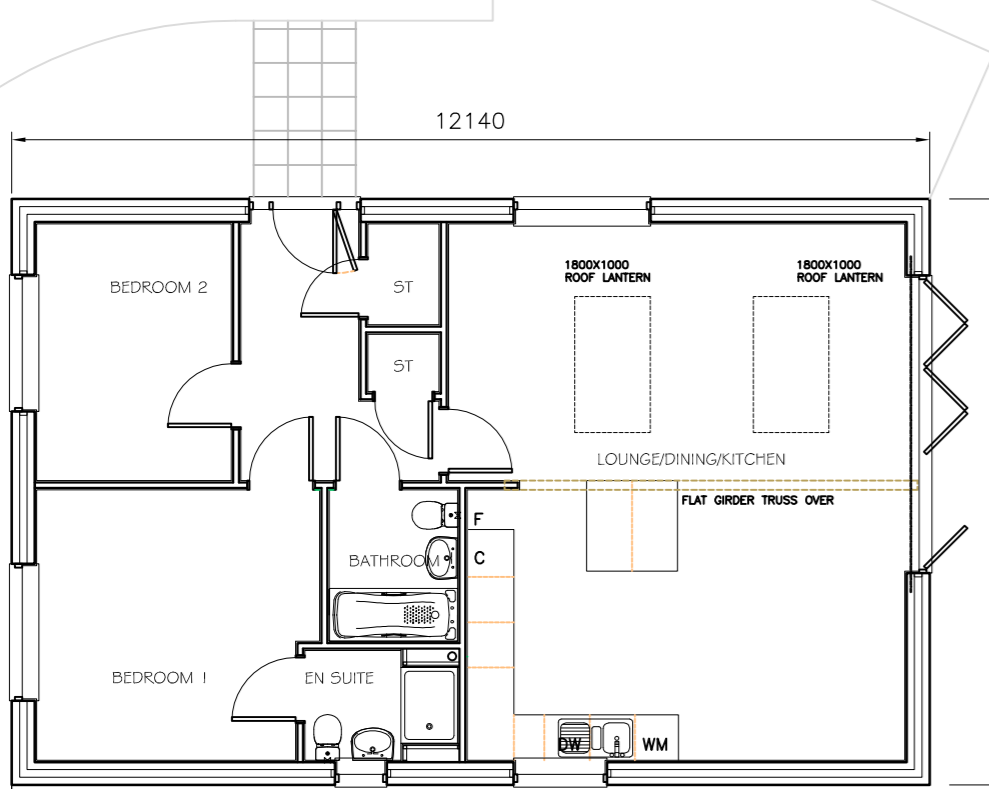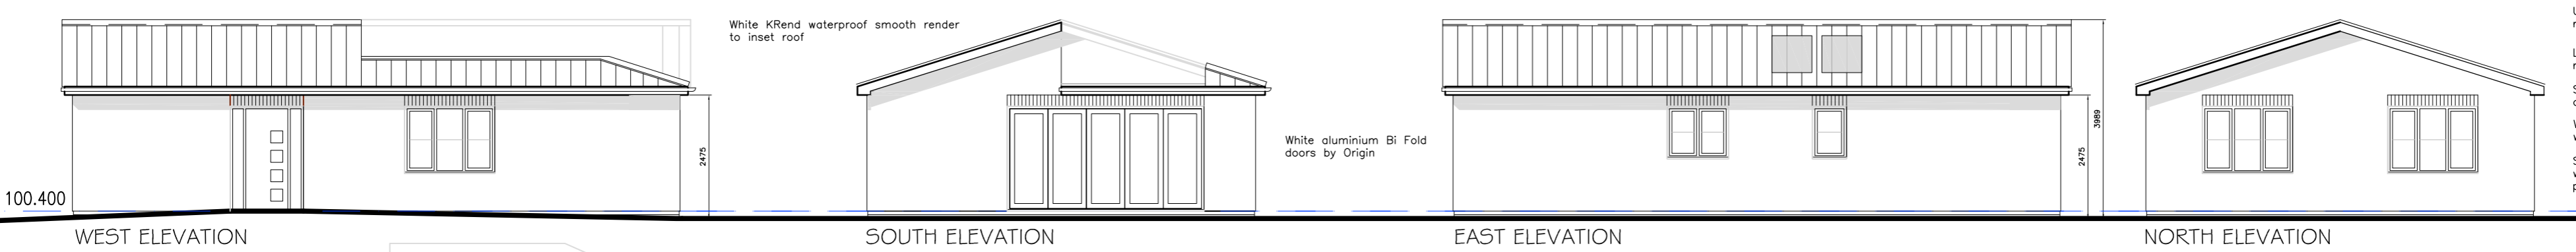

PLOT 4

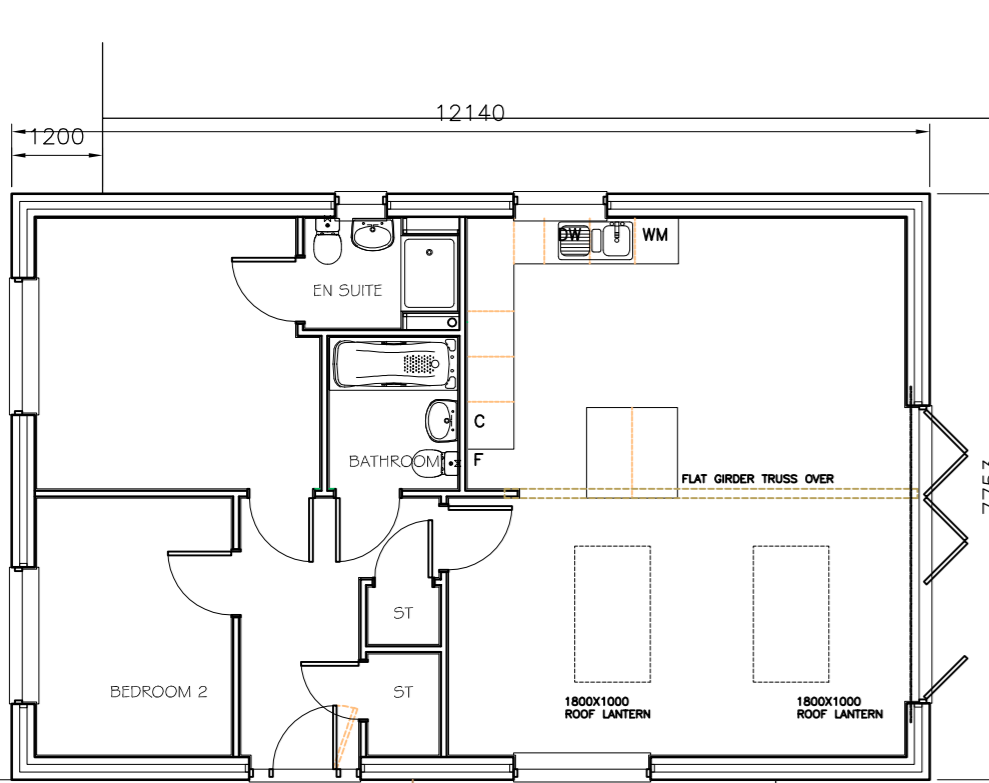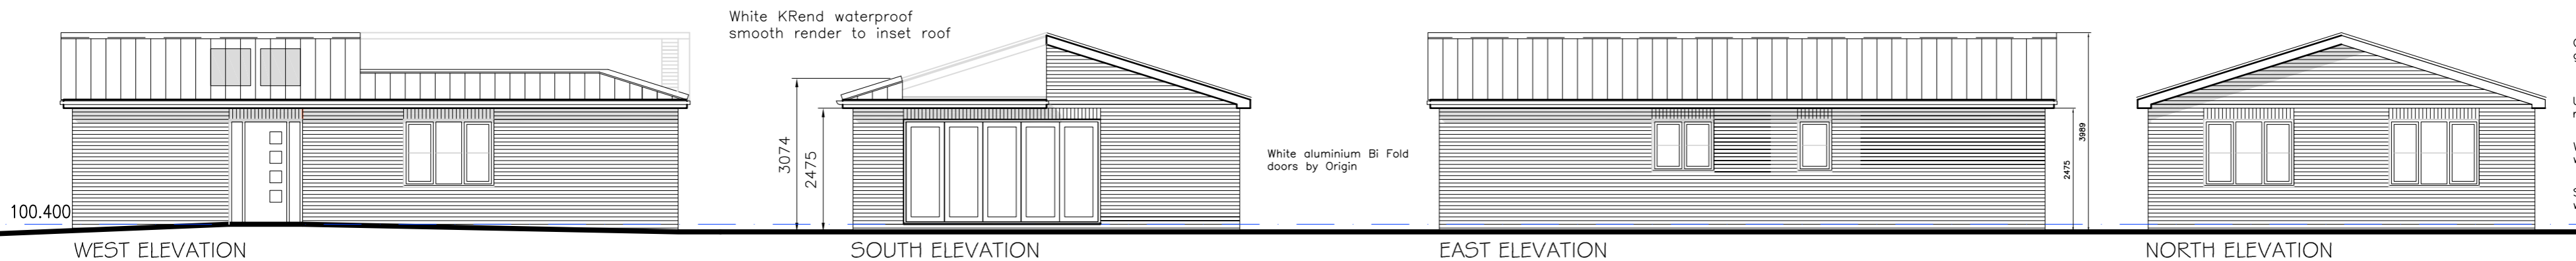

CRAYS HILL BILLERICAY

PROPOSED DEVELOPMENT OF SEVEN TWO BEDROOM BUNGALOWS  
LAND ADJACENT 2 ADELAIDE VILLAS GARDINERS LANE

BUNGLOW LAYOUTS - PLOTS 1-4

30 Plume Avenue Maldon Essex CM9 6LD

E Mail: Terry@wynnarchitects.co.uk Telephone 01621 841464 Mobile 07943 136049

Drawing No. 1325-P-12  
Scale: 1:100;  
Date: 11.04.22