
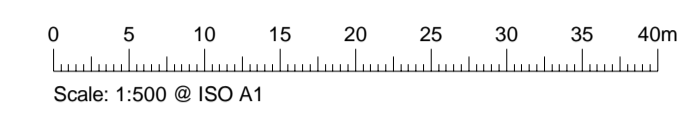






IMPORTANT - TO BE READ BY THE CLIENT
Construction (Design and Management) Regulations 2015:CDM

The client should be aware that CDM may be required for their project and they should seek further professional advice regarding CDM regulations and appointment of Project Co-ordinator.

Further information can be obtained from the HSE website.

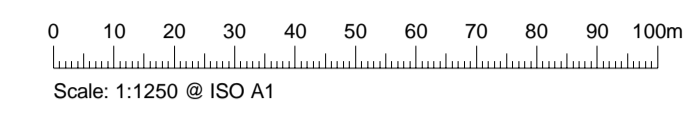

DO NOT SCALE FROM THIS DRAWING!
The scales provided are for guidance only and should not be relied upon for taking accurate measurements of the drawing.
Should you wish to check any dimensions, please call us and we will be able to confirm exact measurement data as required.

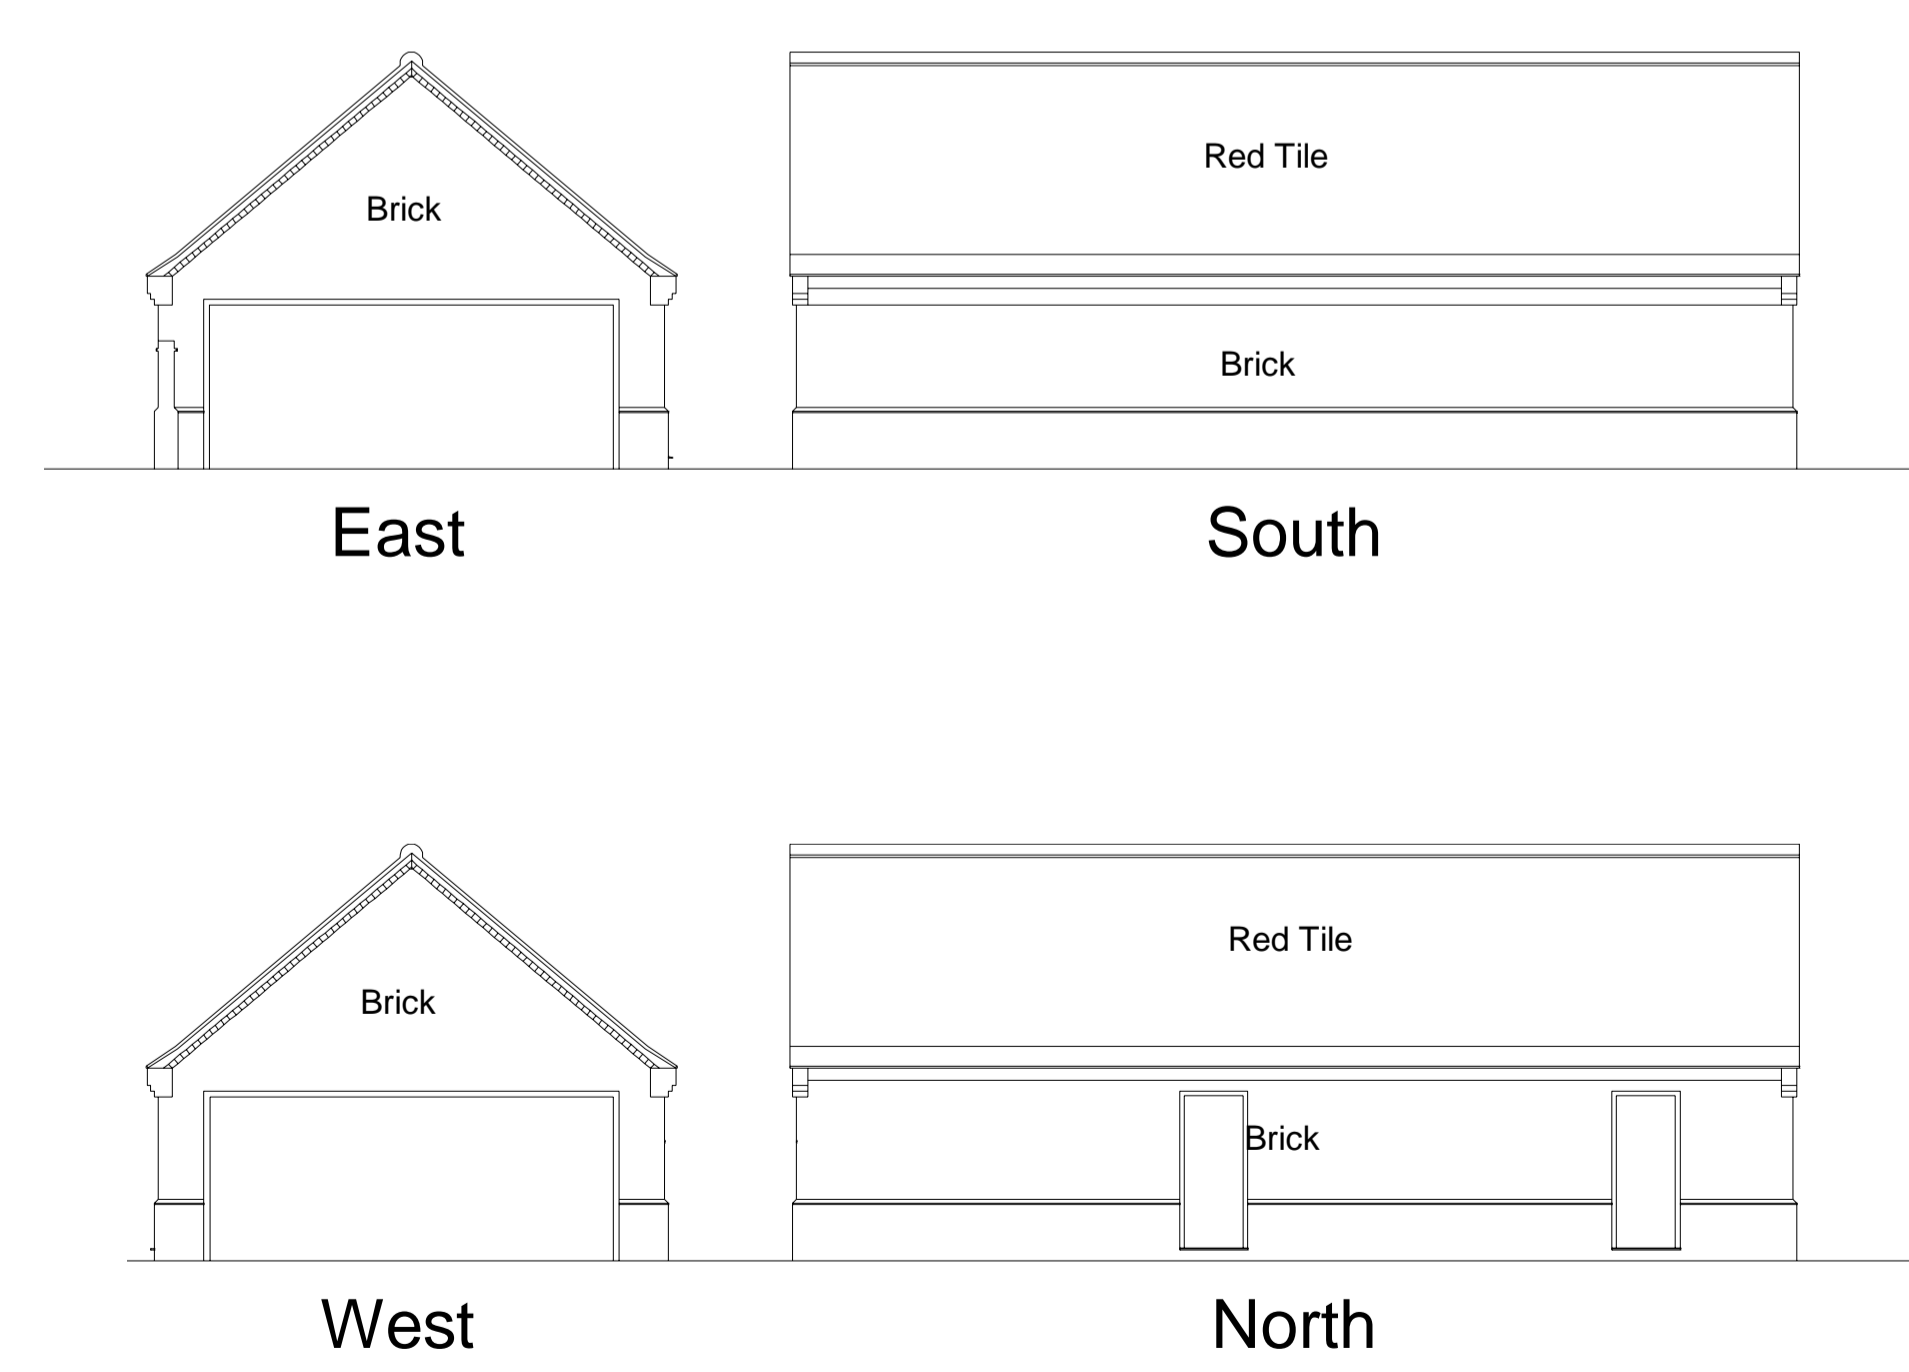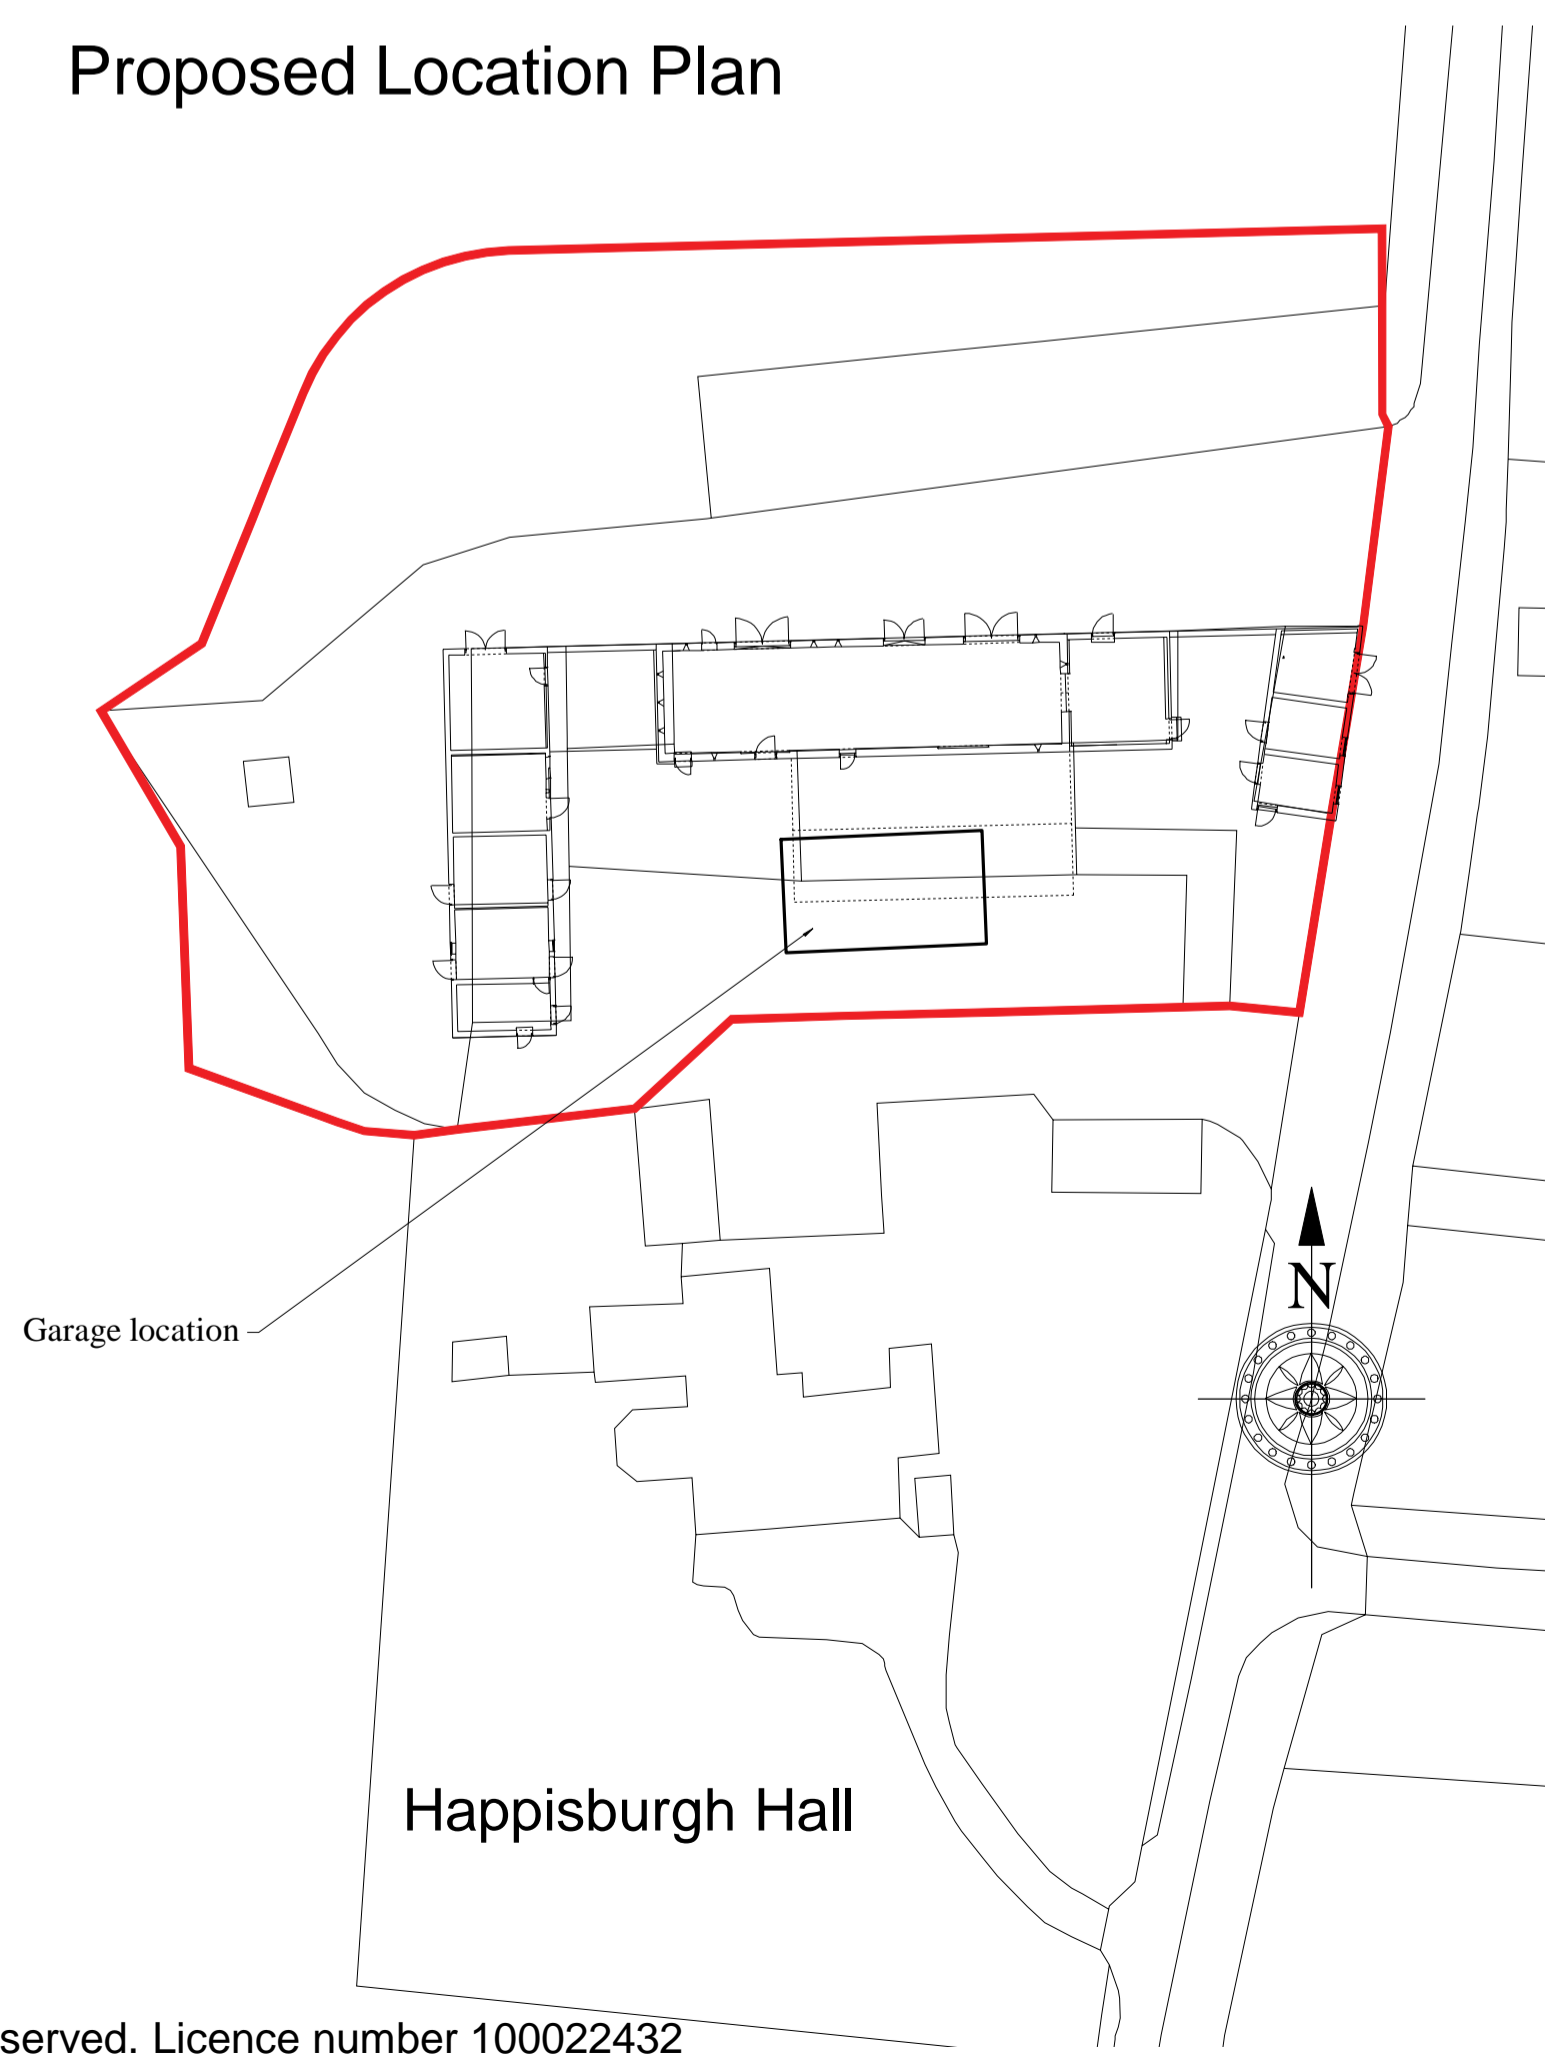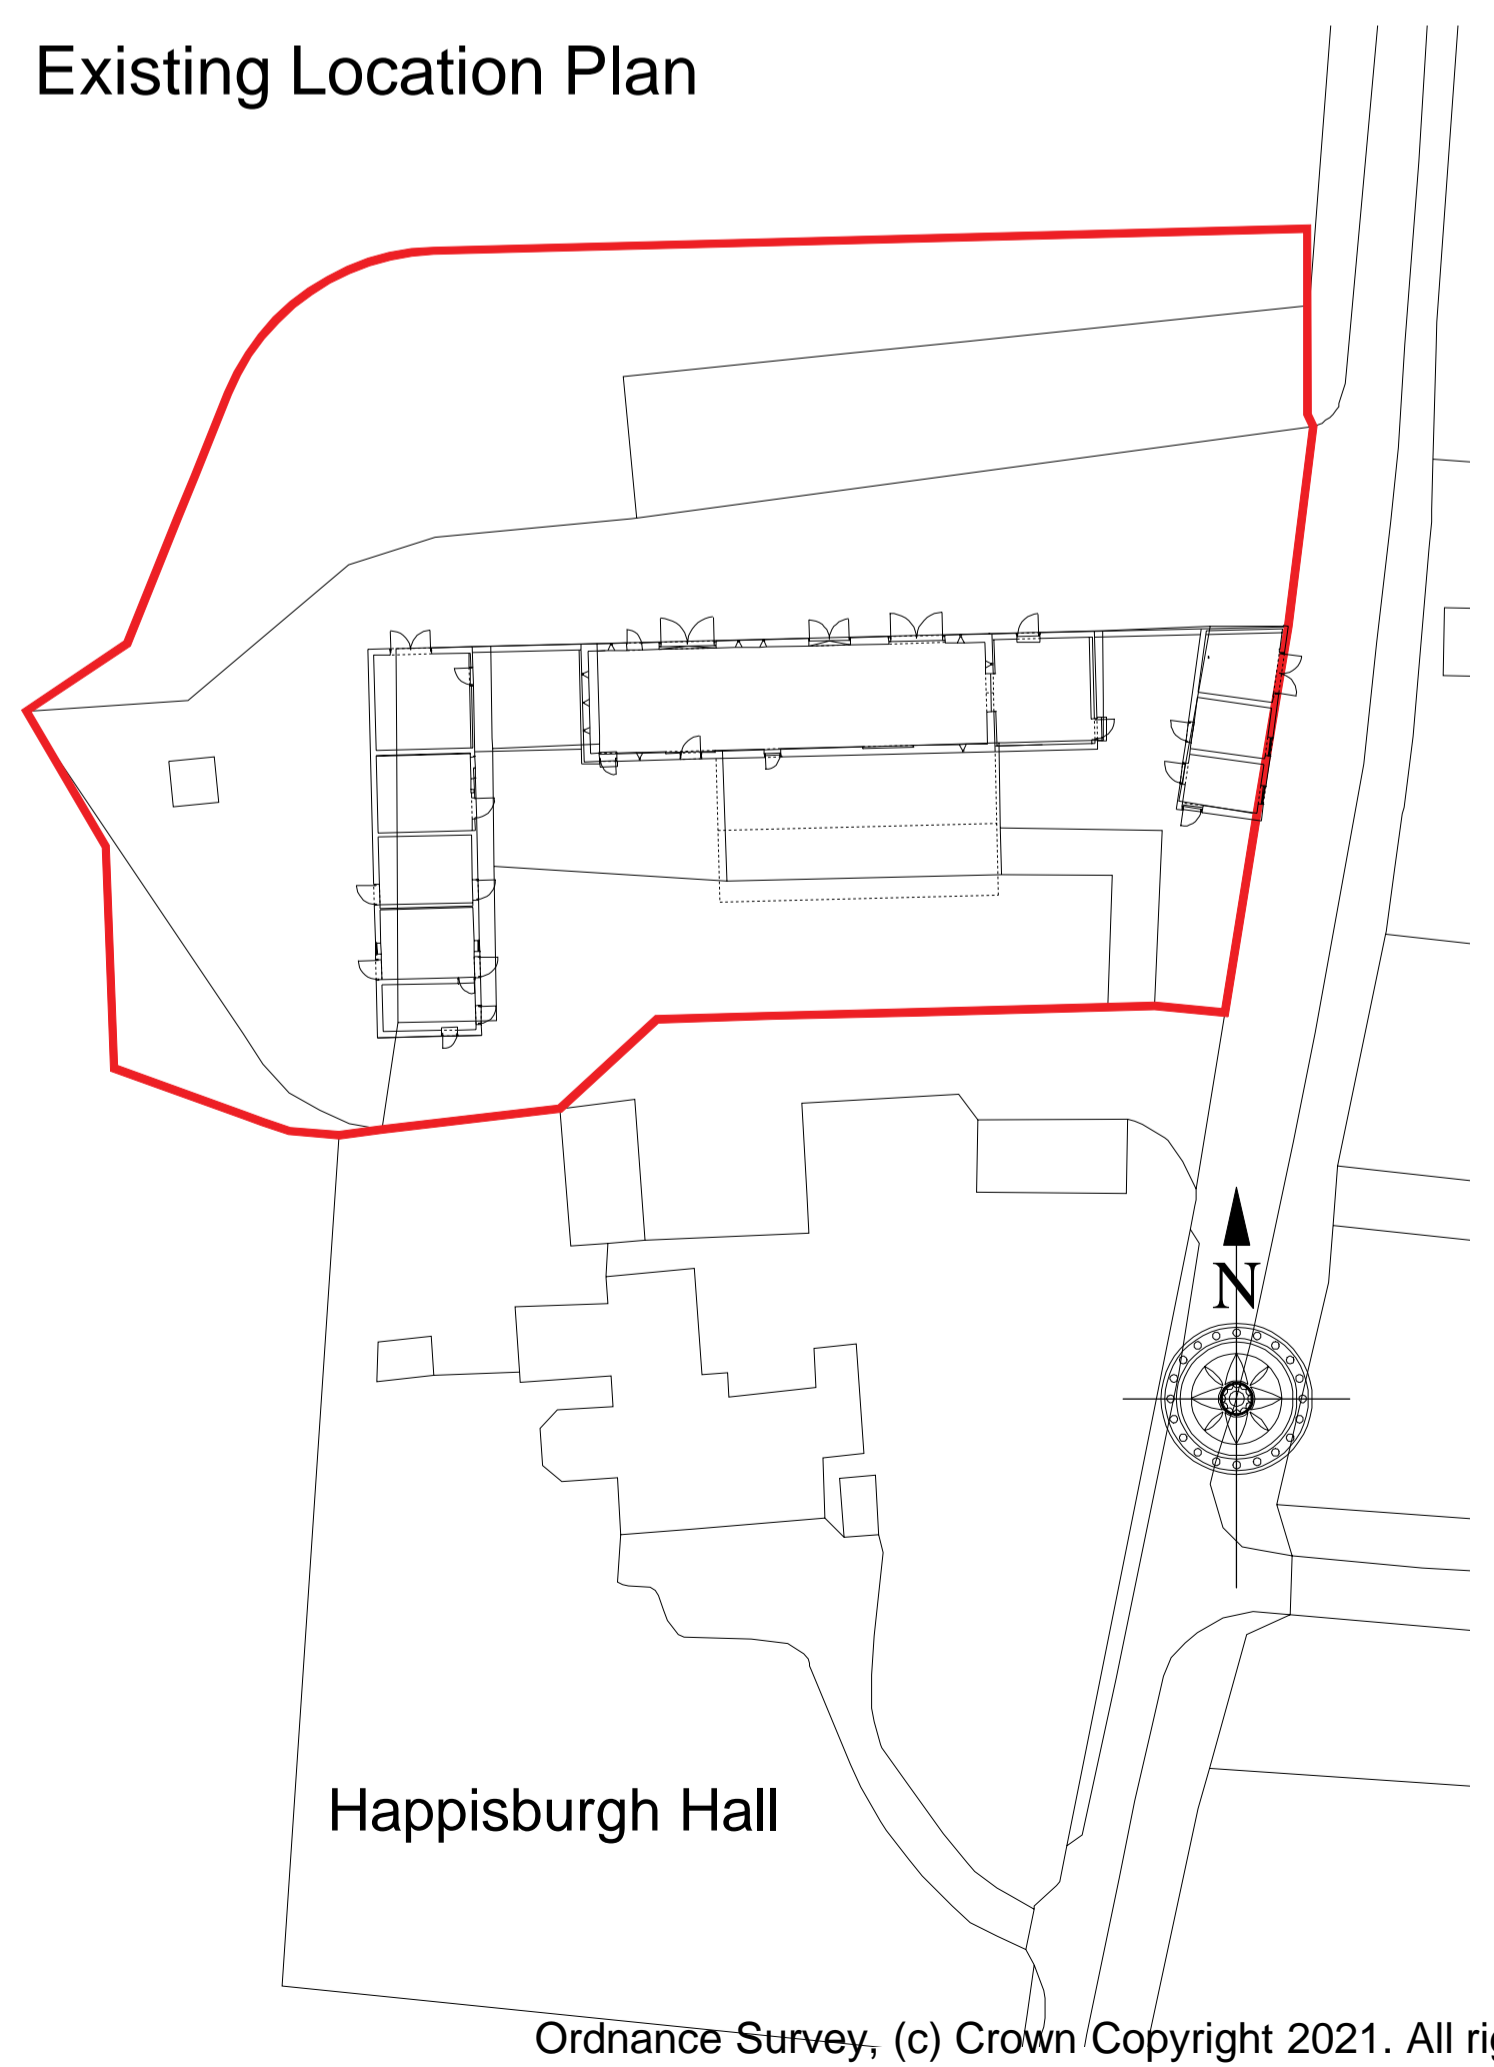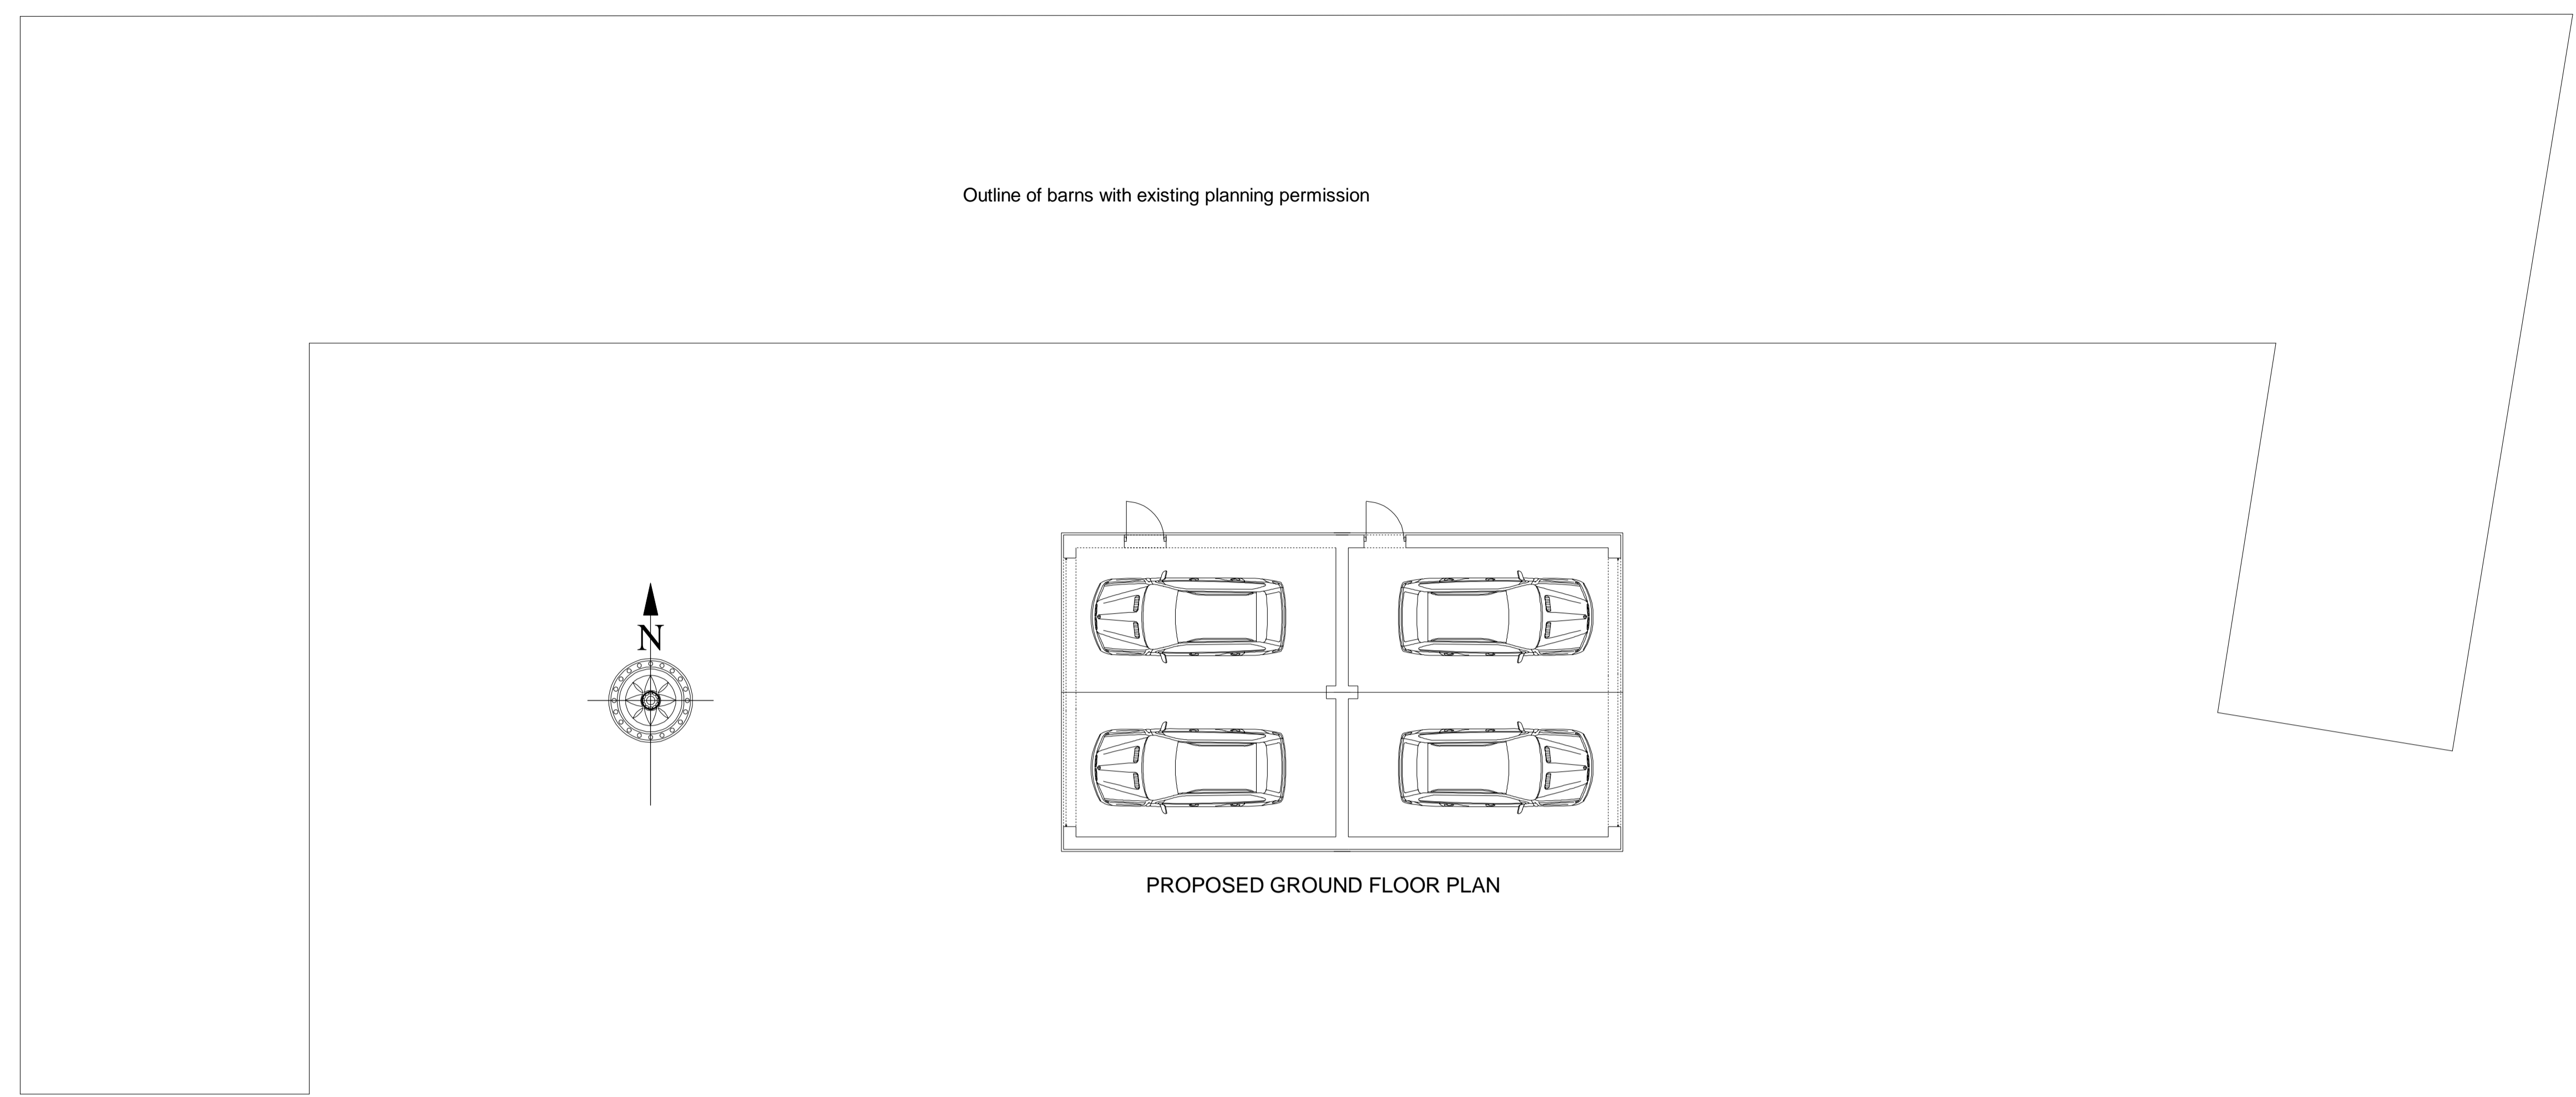

CLIENT:
Mr S Wiseman

PROJECT:
Hall Farn Barns
Grub Street
Happisburgh
NR12 0RQ

DRAWING TITLE:
New Garage

DRG. No:	405-P-002
DRG. SCALE:	1:100
DATE:	December 2021
PAGE SIZE:	ISO A1

REVISIONS:

L.P.A.
Planning Ref No:
Building Control Ref No:

COPYRIGHT OF
 David Bullen Limited
Chartered Building Surveyors
15b Ramirez Road,
Rackehath,
Norwich,
NR13 6GD
Tel: (01493) 842 168
e.mail: info@dbsurveyors.co.uk

Ordnance Survey, (c) Crown Copyright 2021. All rights reserved. Licence number 100022432

Proposed Garage Elevations