


Notes

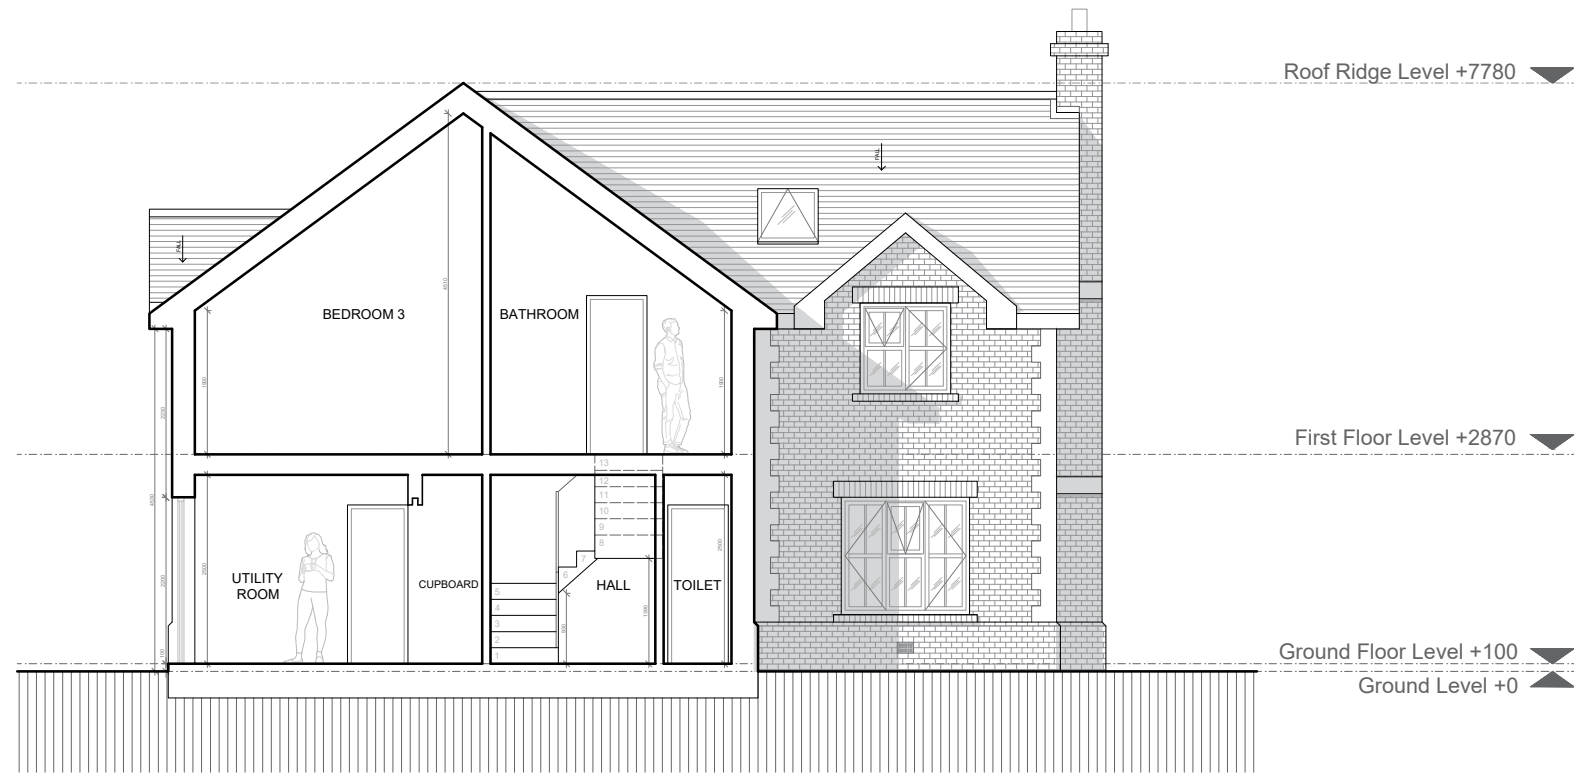

Proposed Section A

Site: Land West of 6 Birch Grove West Winch PE33 0PQ	Client: Maya Hammond	Northpoint:	Scale: 1:100 at A3 	Date: 14/04/2022
Title: Proposed Section A PLANNING	Drawing No. 8	Disclaimer: Drawing not intended for purposes of construction. Do not scale off drawings except for purposes of planning.	Drawn by: TR	Checked by:

BeforeBricks
3rd Floor, 86-90 Paul St.
London EC2A 4NE
0800 072 3695
hello@beforebricks.com