

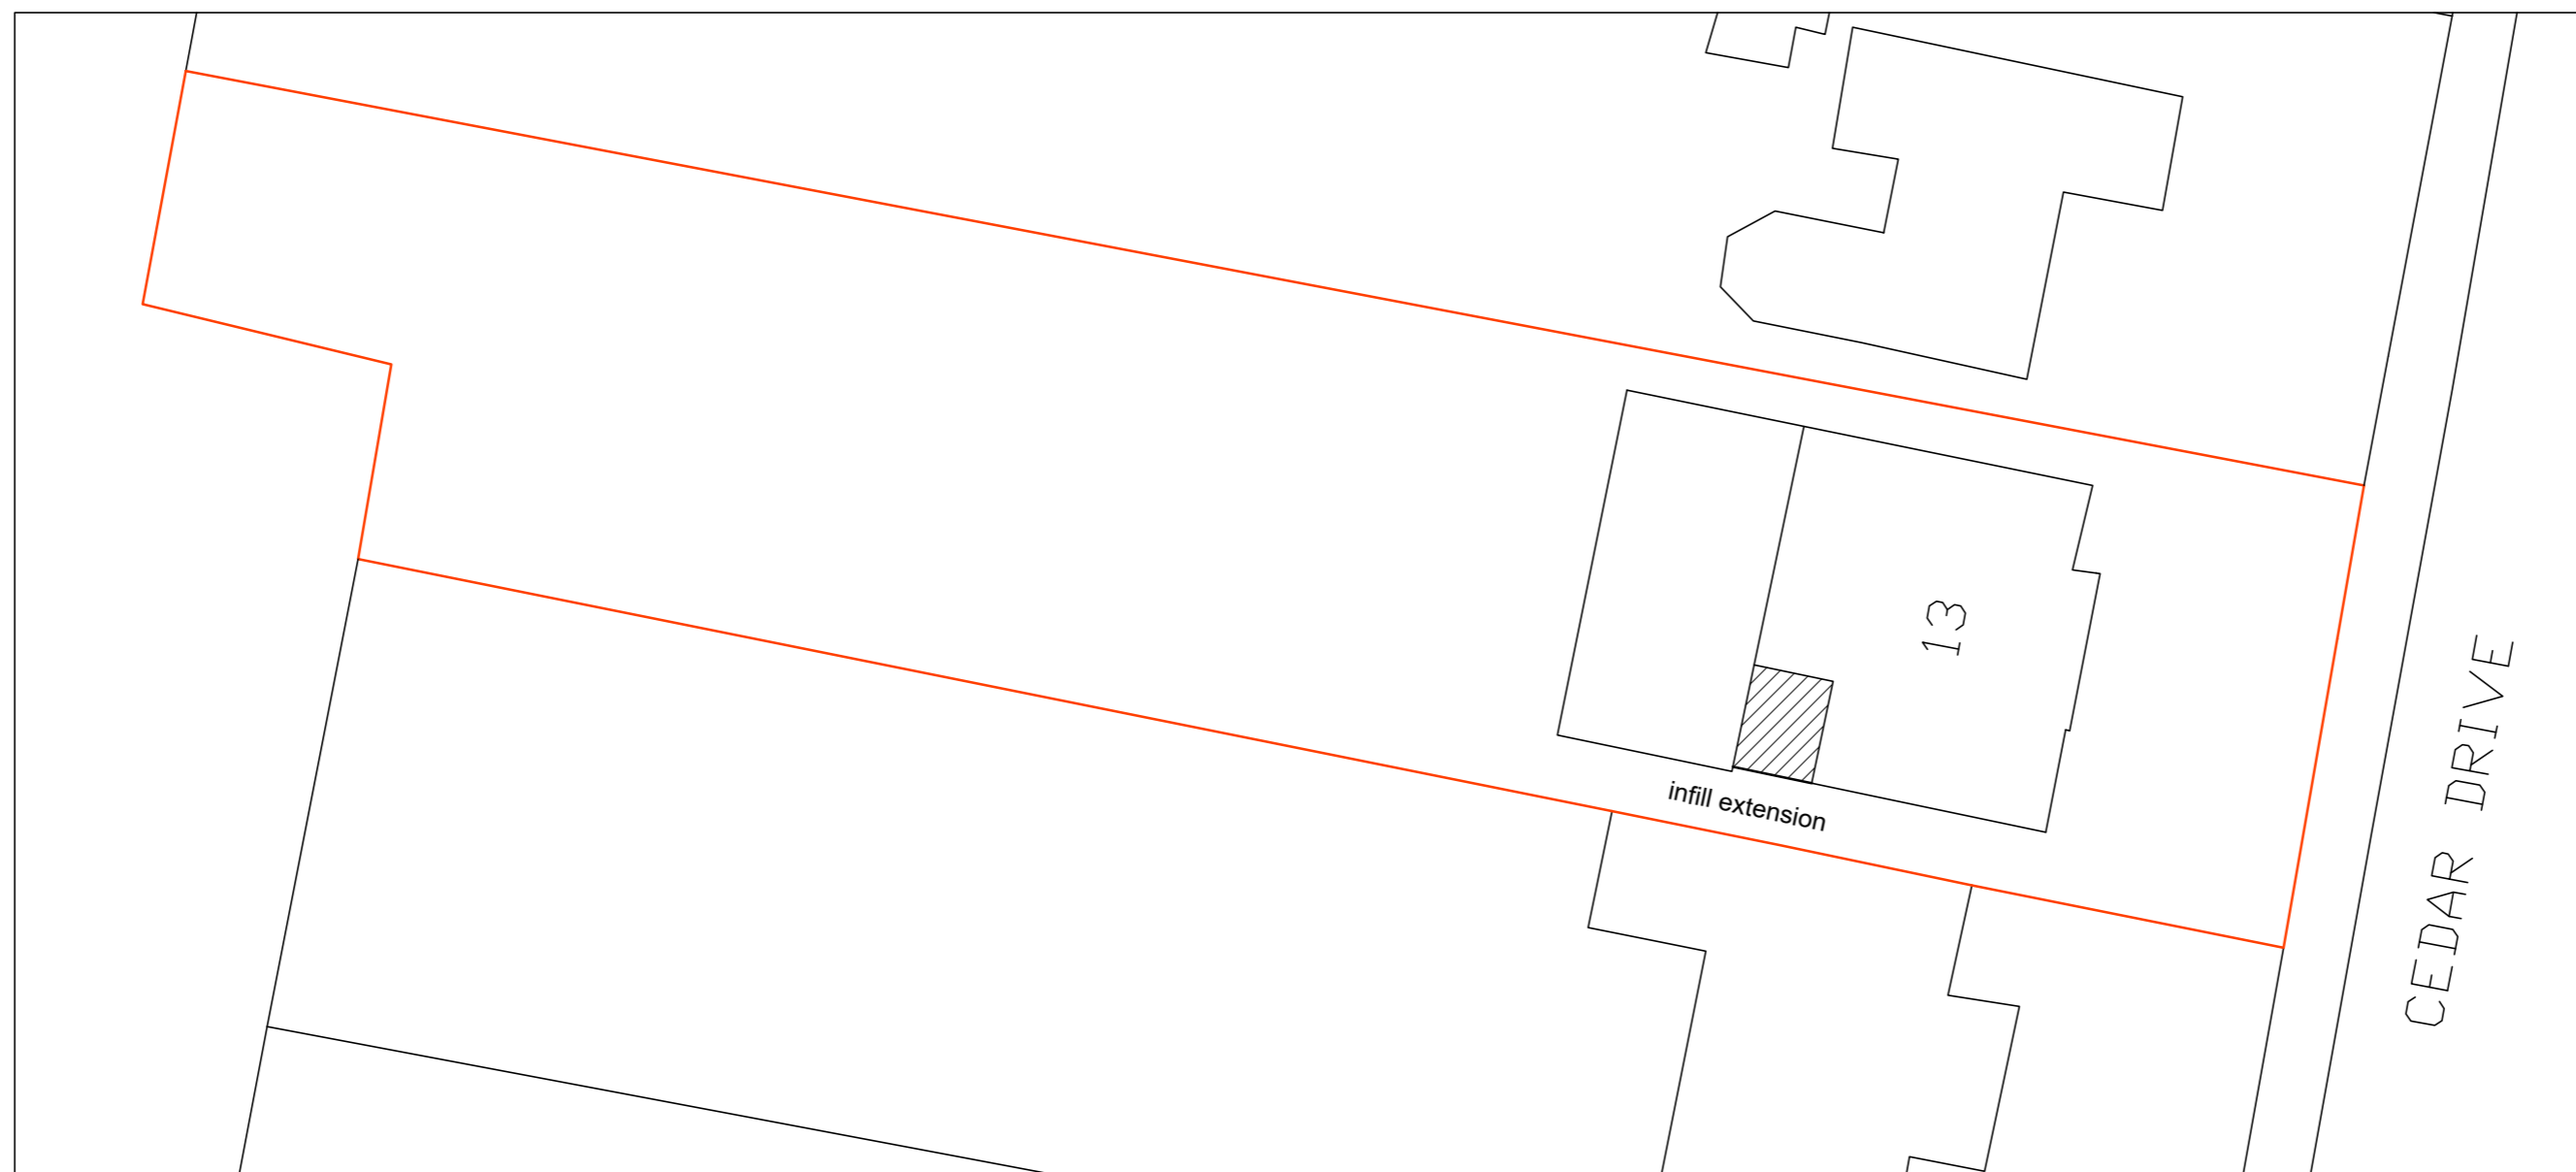


**BLOCK PLAN
AS EXISTING
(1:200)**

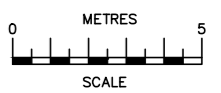

**BLOCK PLAN
AS PROPOSED
(1:200)**

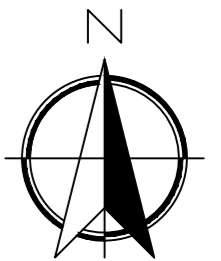

SCALE BAR @ 1:200

Date	No	Revision
Penfold Project Services		
<small>Epmarket, Wrotham Road, Meopham, Kent, DA13 0JH Telephone: 01474 816690 e-mail: apenfold448@btinternet.com</small>		
Job Title:	13 CEDAR DRIVE BARMING MAIDSTONE KENT ME16 9HD	
Dwg Title:	BLOCK PLANS AS EXISTING & AS PROPOSED	
Scale:	1:200 @ A2	
Dwg No.:	04	
Date:	May 2022	