

Sketch scheme subject to further revisions and amendments following consultation with Planning, Building Control and Specialist Consultants.



Existing West (Front) Elevation
Scale - 1:100 @ A1




Existing South (Side) Elevation
Scale - 1:100 @ A1



Existing East (Rear) Elevation
Scale - 1:100 @ A1



Existing North (Side) Elevation
Scale - 1:100 @ A1

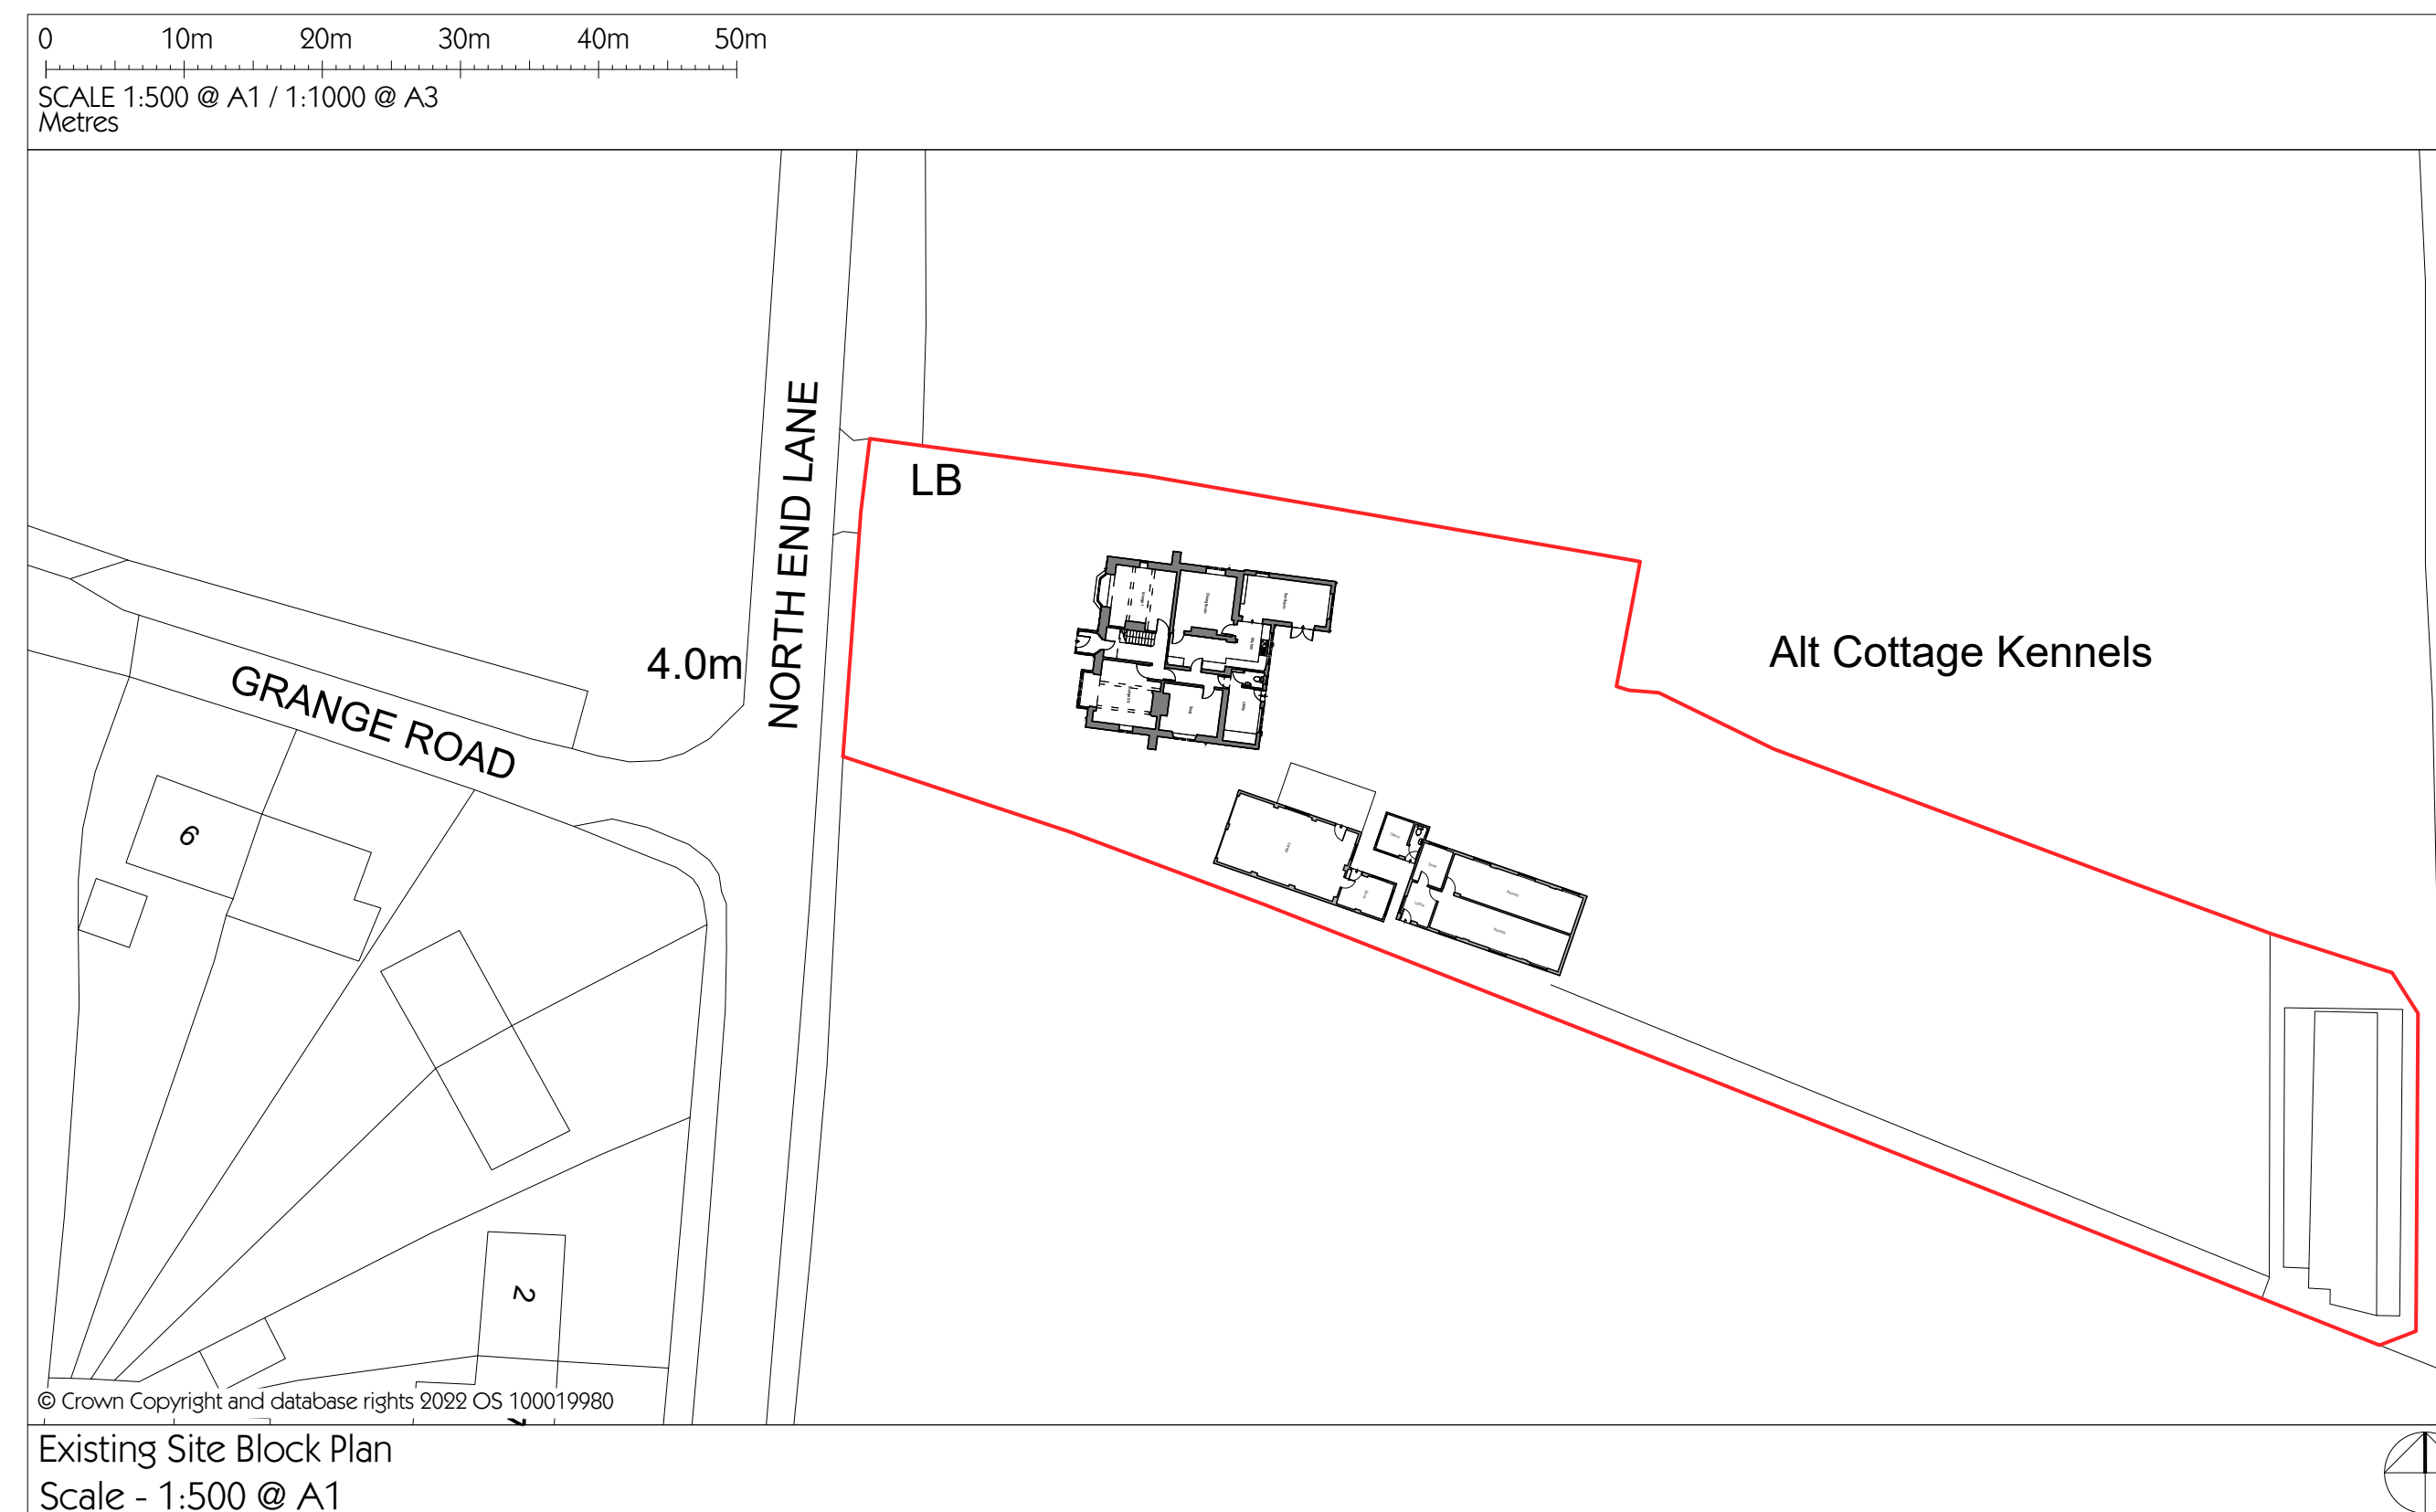

© Crown Copyright and database rights 2022 OS 100019980

Existing Site Block Plan
Scale - 1:500 @ A1

CLIENT Mr & Mrs Deakin			
JOB Alt Cottage			
DRAWING Existing Elevations			
REV	DATE	DESCRIPTION	OKD
A	31.03.22	DRAWING NUMBER REISSUE	
B	07.04.22	MINOR AMENDS	
Job no.		Drawing no.	
1110		03	
Scale @ A1	Status	Date	Revision
1:50	-	31.03.22	B
Scale @ A3			
1:100			
<small>COPYRIGHT REMAINS WITH DESIGNER Do not scale from this drawing. Use figured dimensions only. All dimensions to be verified on site before proceeding with works. All levels are nominal, detailed site survey to be carried out to verify positions and level relationships with site, features and or chance survey. This drawing is for design intent only. This drawing is to be read in conjunction with other documentation from the design team, main contractor, employer's agent, size and suitability of foundations and ground bearing pressure to be verified on site by the Building Inspector. Further details may be required on site. The Designer must be notified of any discrepancies.</small>			
Andrew Cunningham Building Design		28 Union Street Southport, PR9 0QE t.f. 01704 533595 m. 07961 815190 studio@acbuildingdesign.com www.acbuildingdesign.com	