

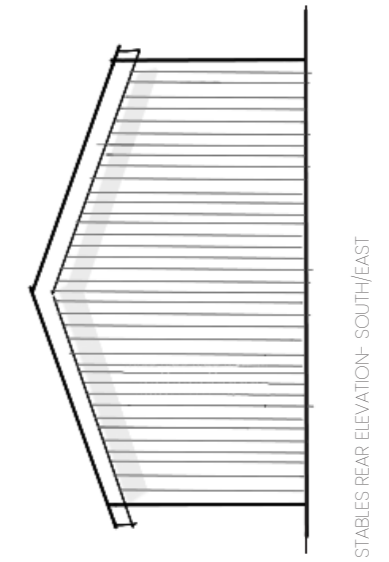
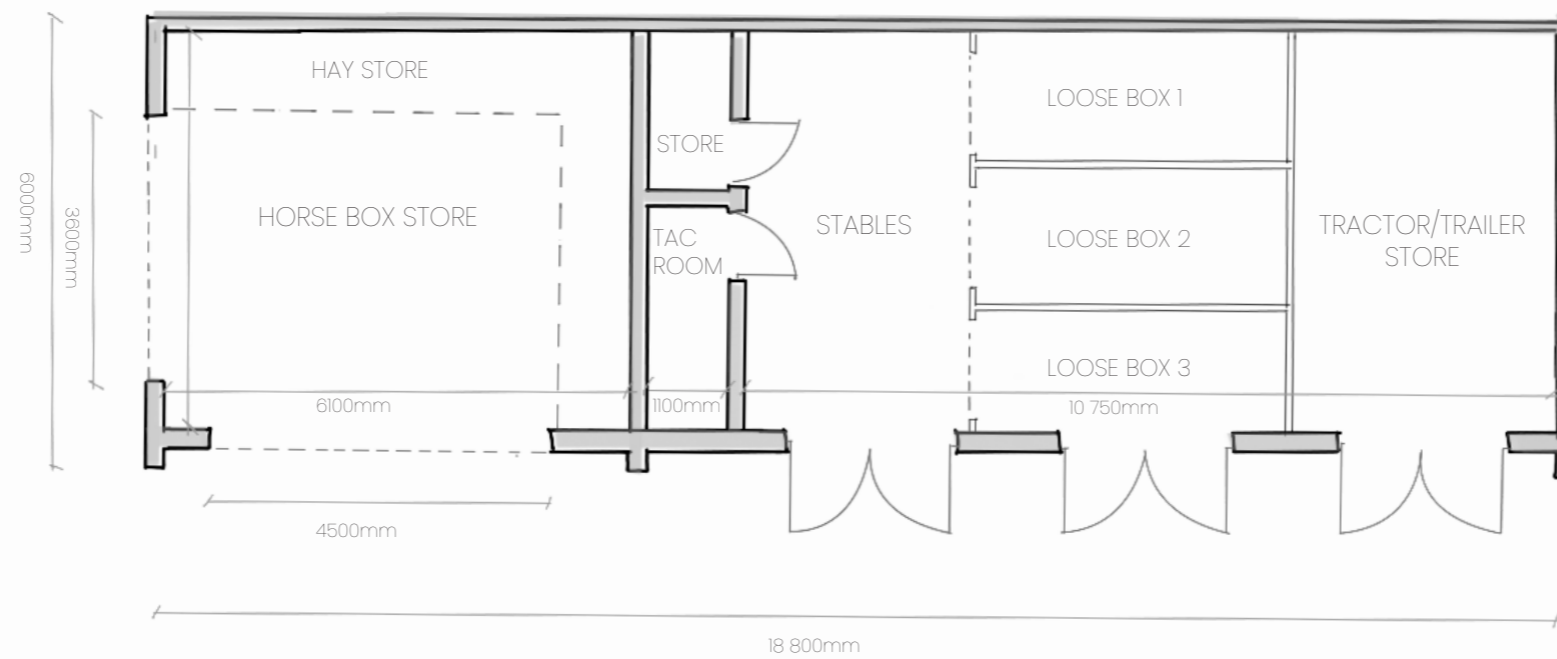


STABLES REAR ELEVATION- NORTH/EAST

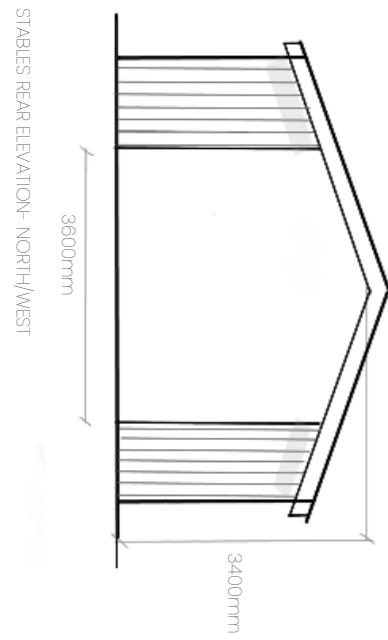


PRIMARY DWELLING - ROOF TO MATCH

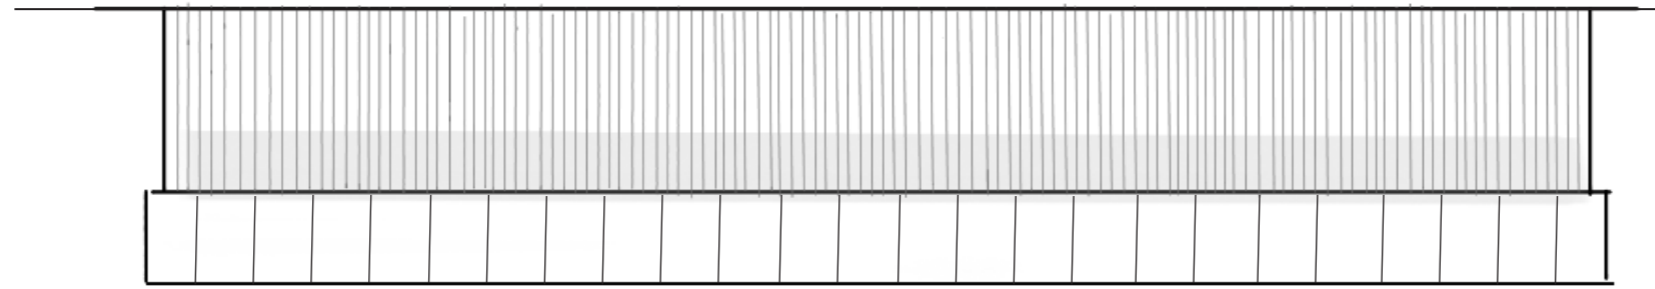

EXAMPLE OF STANDING SEAM ALUMINIUM ROOF

DARK GREY ALUMINIUM STANDING SEAM ROOF COLOUR AND SYSTEM TO MATCH THAT OF THE PRIMARY DWELLING.

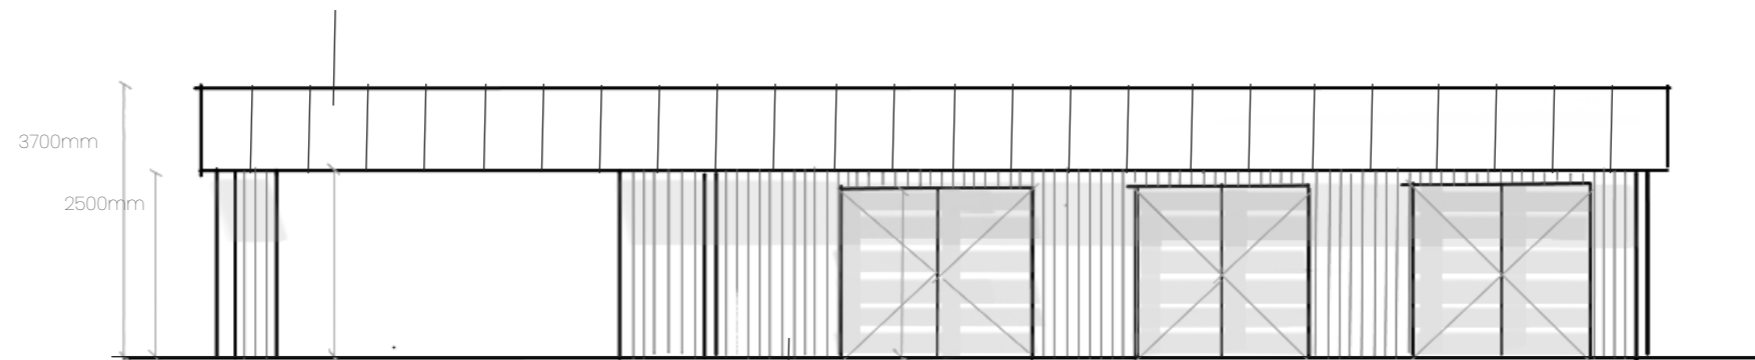


STABLES FRONT ELEVATION- SOUTH/WEST

NATURAL TIMBER BOARDING FOR WALLS AND TIMBER DOORS

PROJECT:
DETACHED STABLES AND STORE

ADDRESS:
FOXHOLES BARN, CAR LANE,
CAR COLSTON NG13 8JE

DRAWINGS:
FLOOR PLAN AND ELEVATIONS
1:100 @A3
REV A (16.05.22)

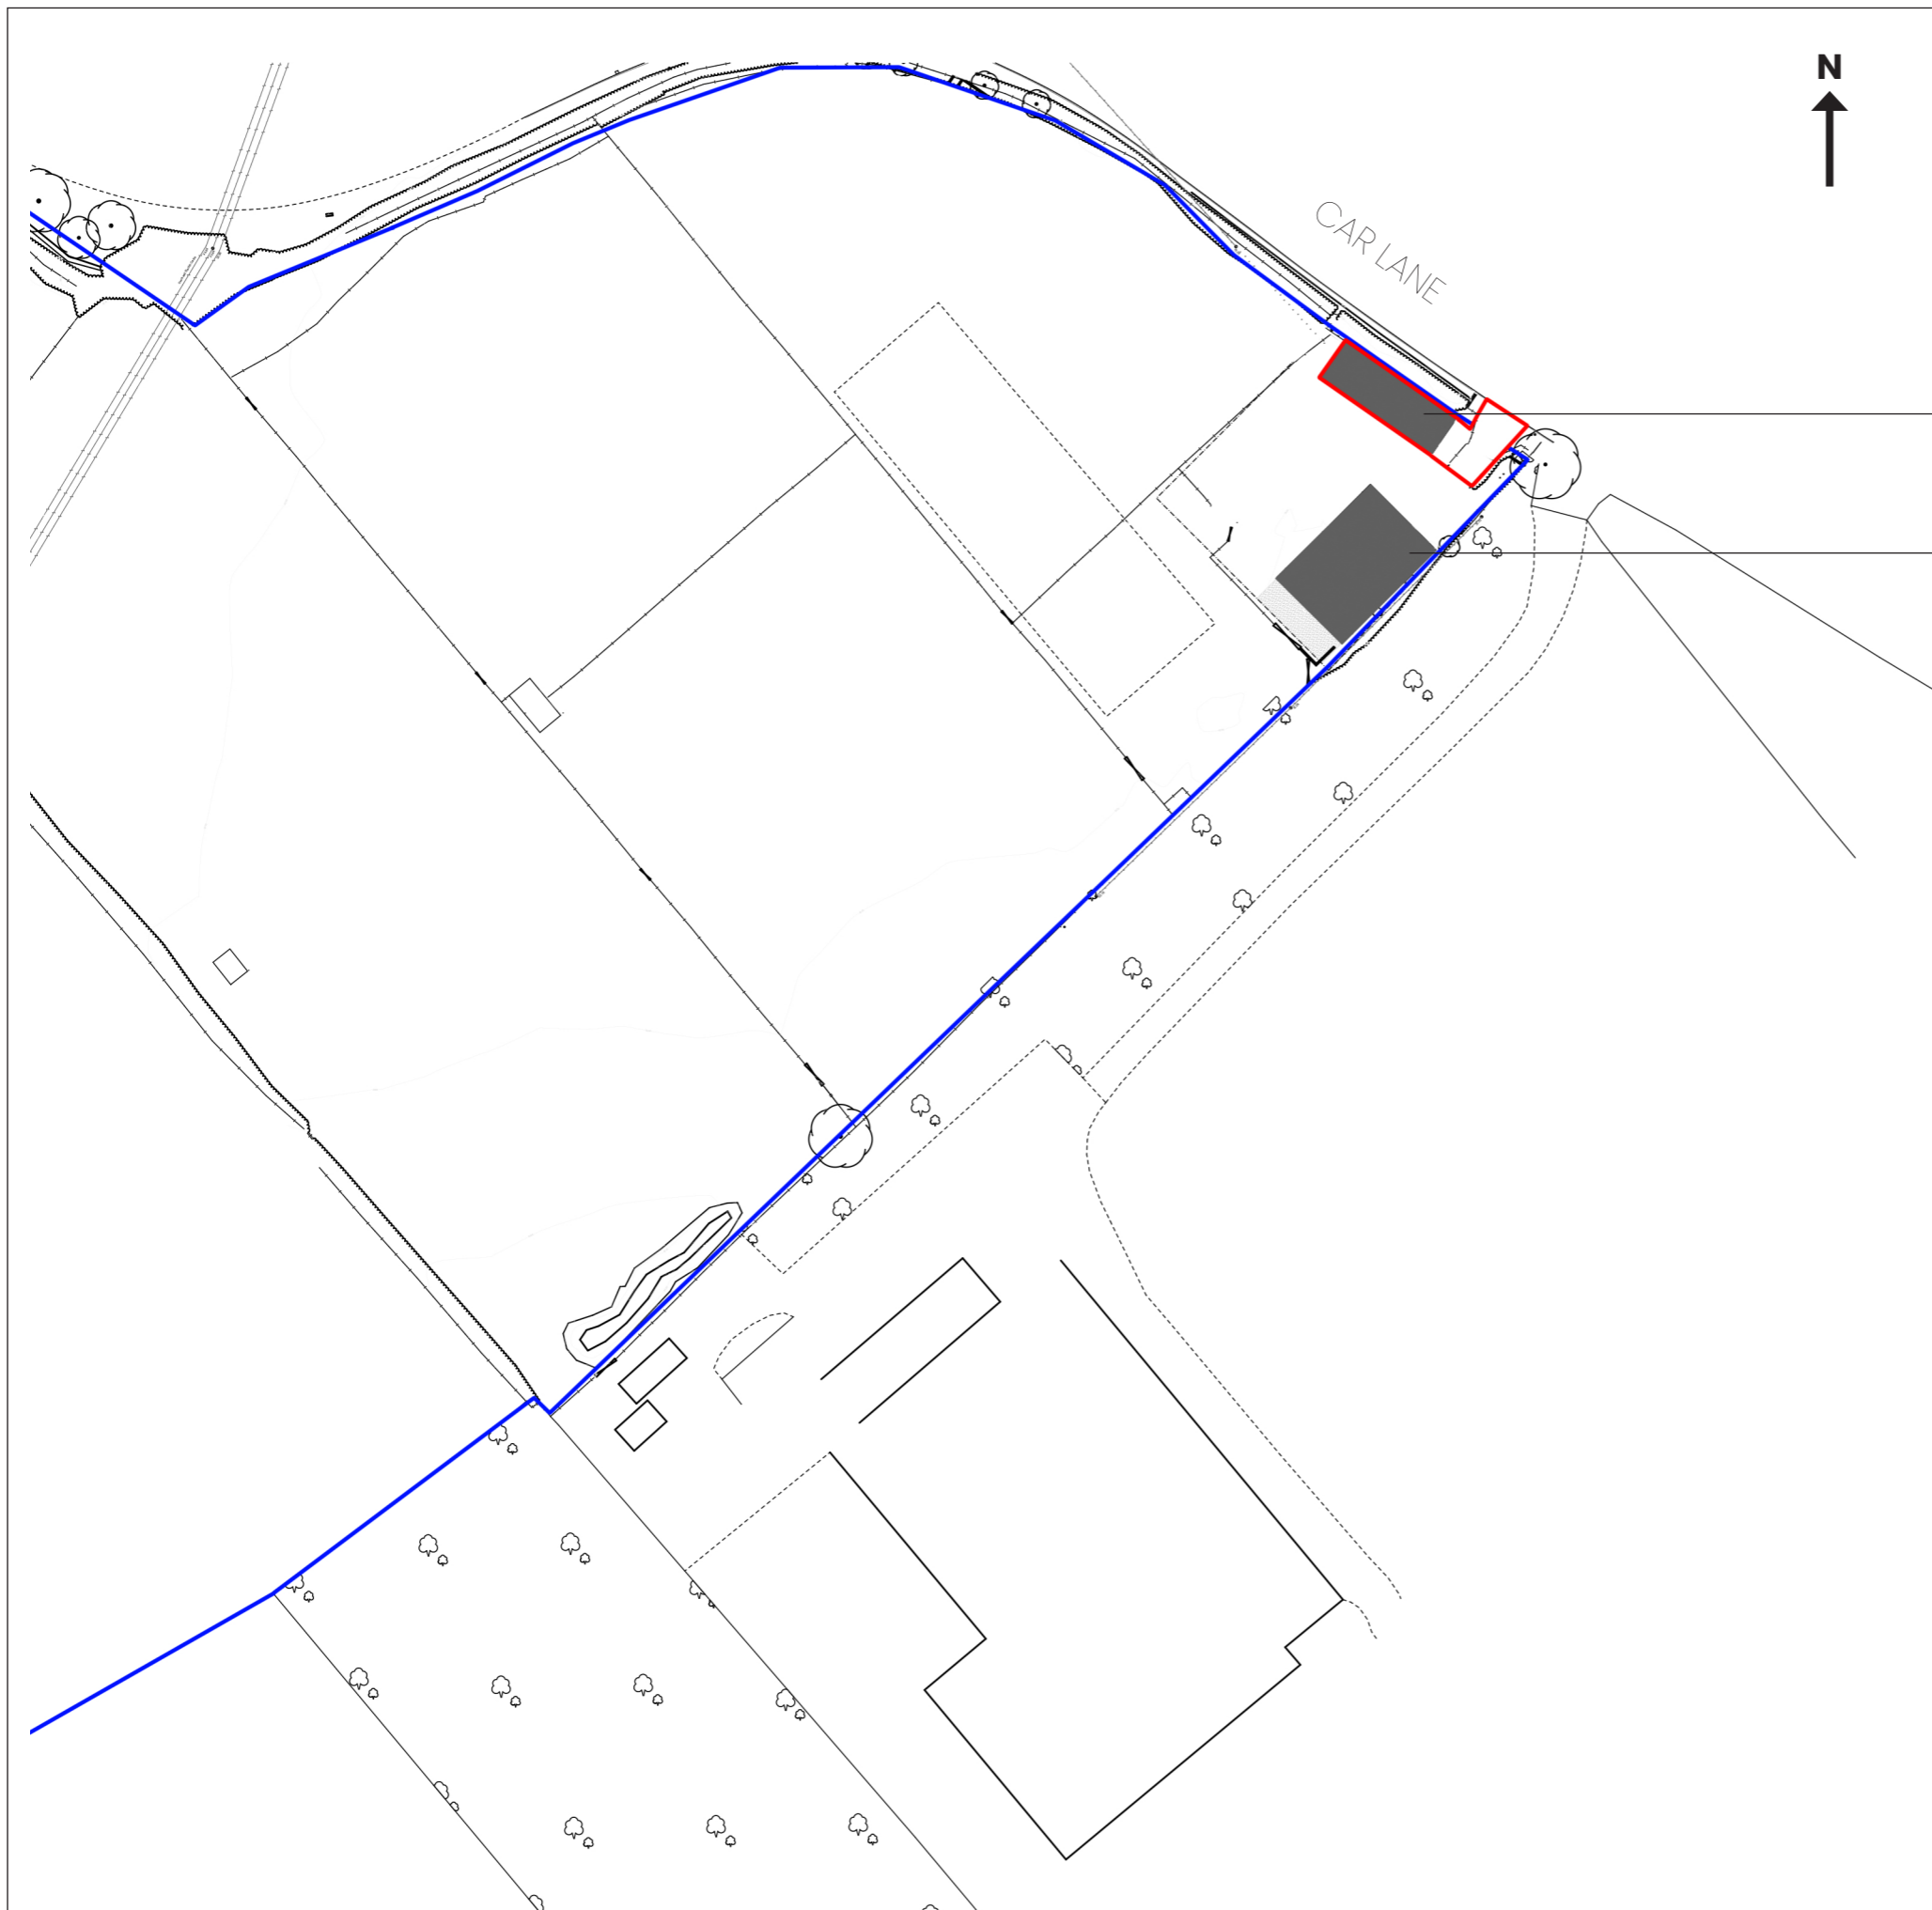


PROPOSED STABLES AND STORES

FOXHOLES BARN

PROJECT:
DETACHED STABLES AND STORE

ADDRESS:
FOXHOLES BARN, CAR LANE,
CAR COLSTON NG13 8JE

DRAWINGS:
SITE PLAN
1:1000 @A3

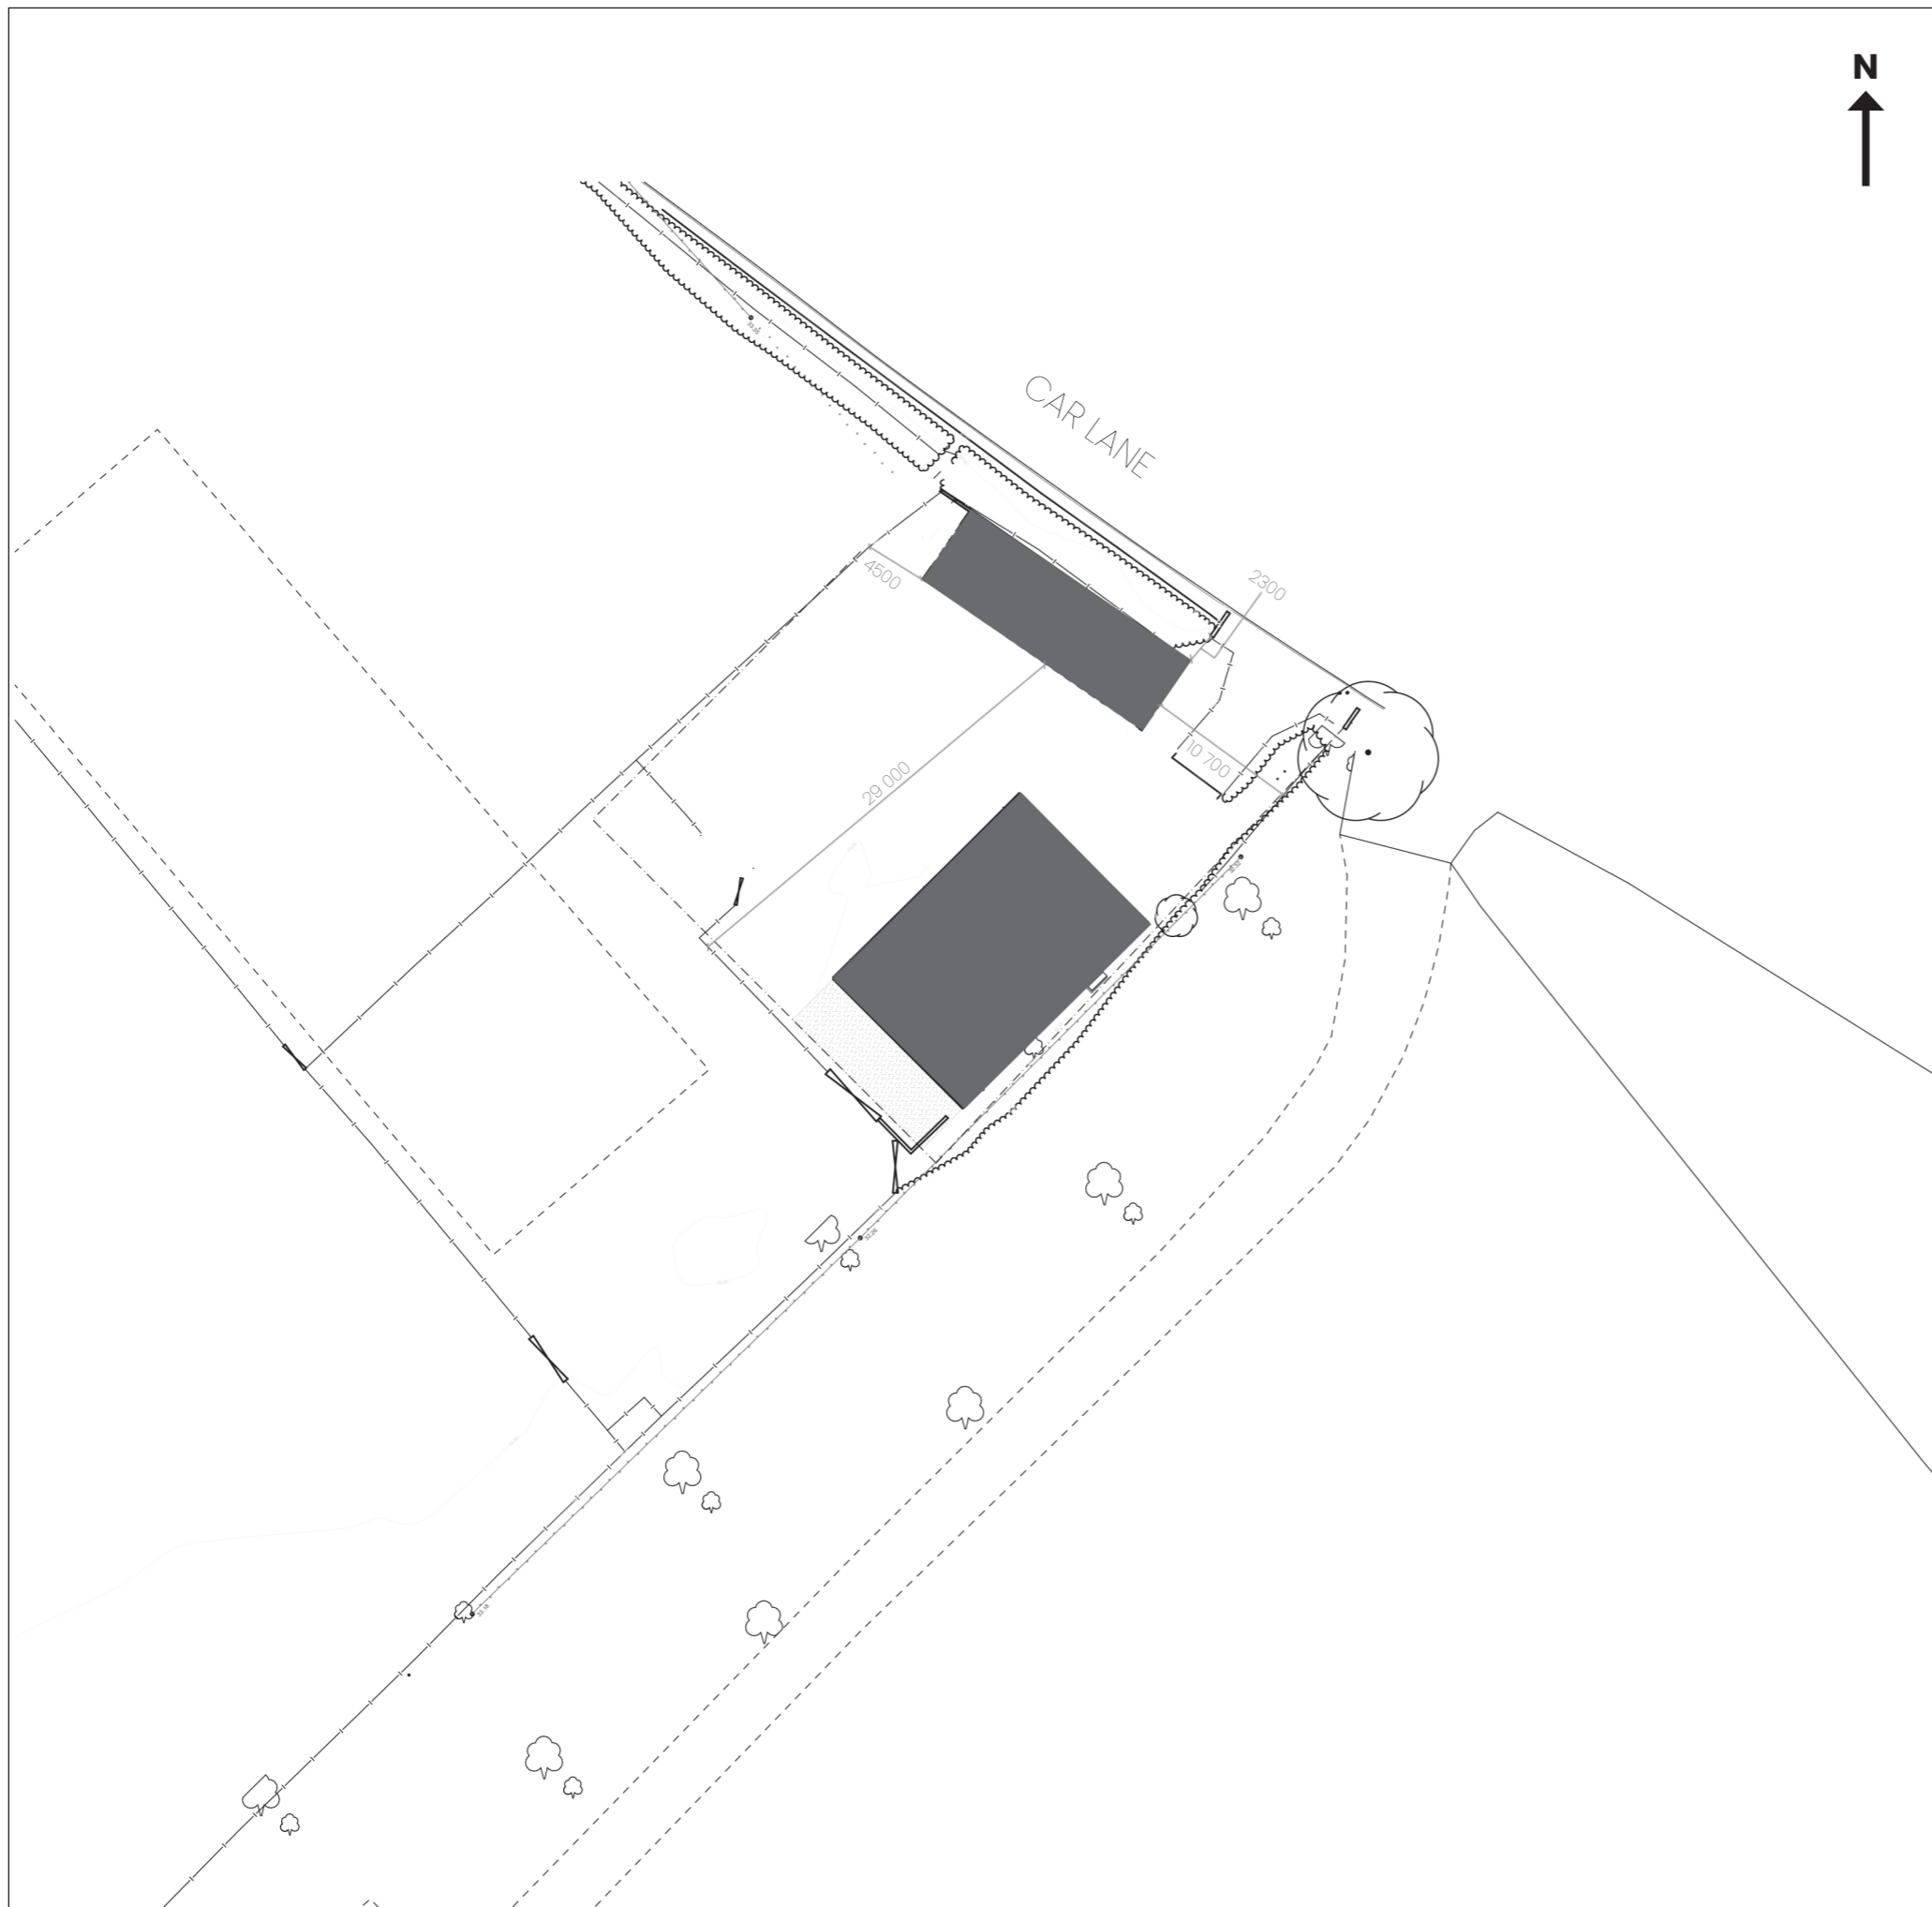

PROJECT:
DETACHED STABLES AND STORE

ADDRESS:
FOXHOLES BARN, CAR LANE,
CAR COLSTON NG13 8JE

DRAWINGS:
BLOCK PLAN
1:500 @A3