


Copyright: All rights reserved  
@Archi-Tone Ltd


RIBA no.4783458 & ARB no.056654C

The drawing must not be reproduced  
without permission.  
The contractor is responsible for checking  
dimensions on the site.

KEY:	
	EXISTING WALLS
	PROPOSED WALLS
	SITE BOUNDARY
	BOUNDARY OF LAND THAT BELONGS TO no.132

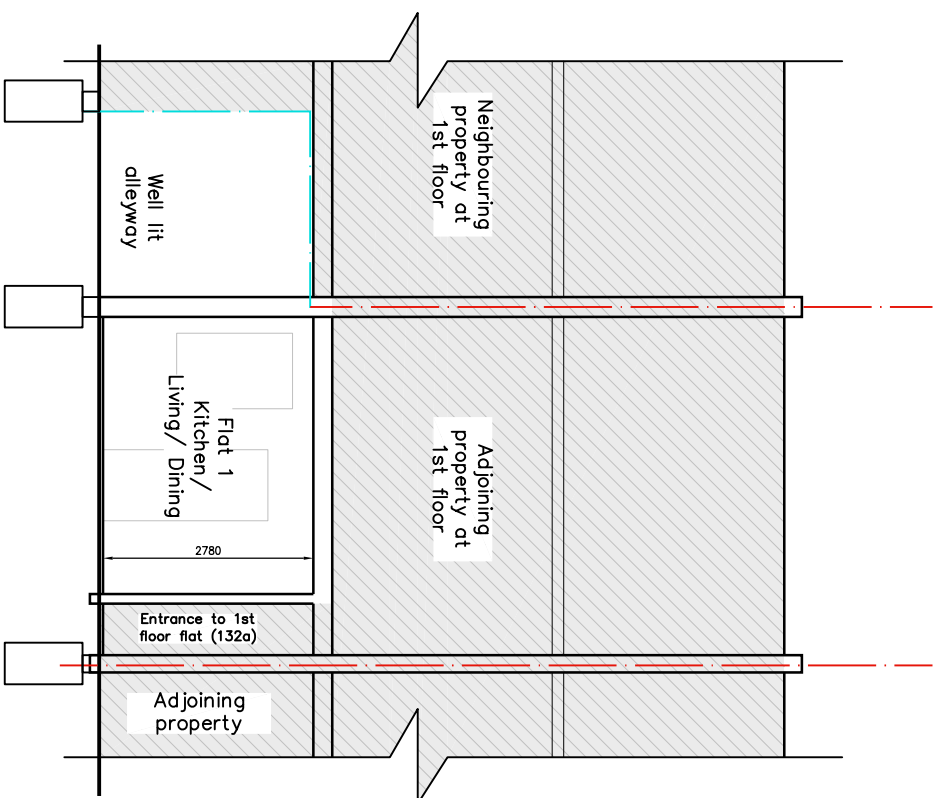

**Section A-A as proposed**  
Scale 1:100 @A3

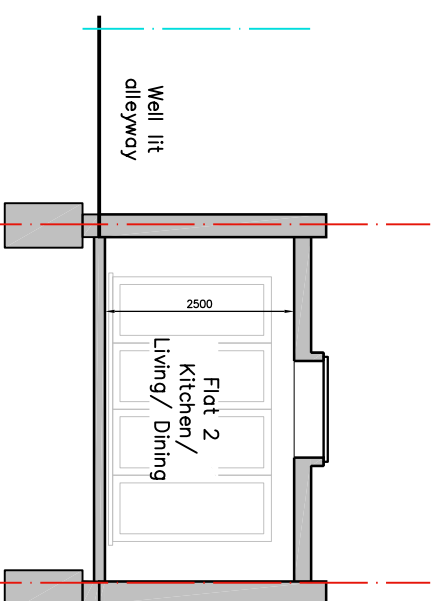

**Section B-B as proposed**  
Scale 1:100 @A3

Issued for planning	
REV	DATE

--	--

132 East Barnet Road  
Barnet EN4 8RE

CLIENT  
Mr and Mrs Savides

DESCRIPTION

Sections  
As Proposed

DWG. No.	REV
18092/113	-

Scale 1:100



DATE	CHECKED BY
August 2019	NS

DWG. BY MF

**Archi-Tone Ltd**  
Chartered Architects

130 East Barnet Road  
New Barnet  
Herts EN4 8RE

tel : 0208 447 0088  
fax: 0208 441 7114  
architoneid@gmail.com