



SCALE 1:500

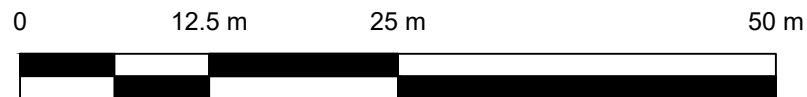

SCALE: 1:500

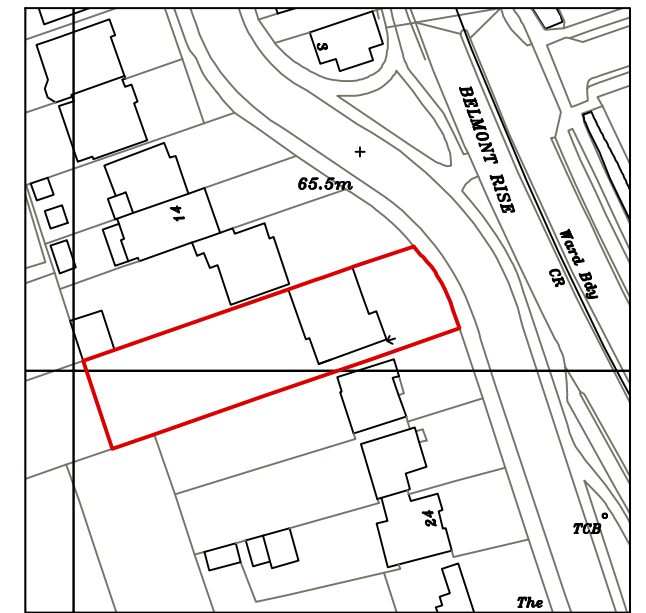

Ordnance Survey scale 1:1250

R.B. DESIGNS LTD

©Copyright R.B.DESIGNS LTD 2022

Client: Ranadip Chatterjee
 18 Manor Road, Sutton, SM2 7AF
 Infill extension

PROJECT
 Proposed
 Block plan and OS

1:500, 1:1250

DATE 04.03.22

DRG. No. 22/030-05