



## Proposed Street Perspective

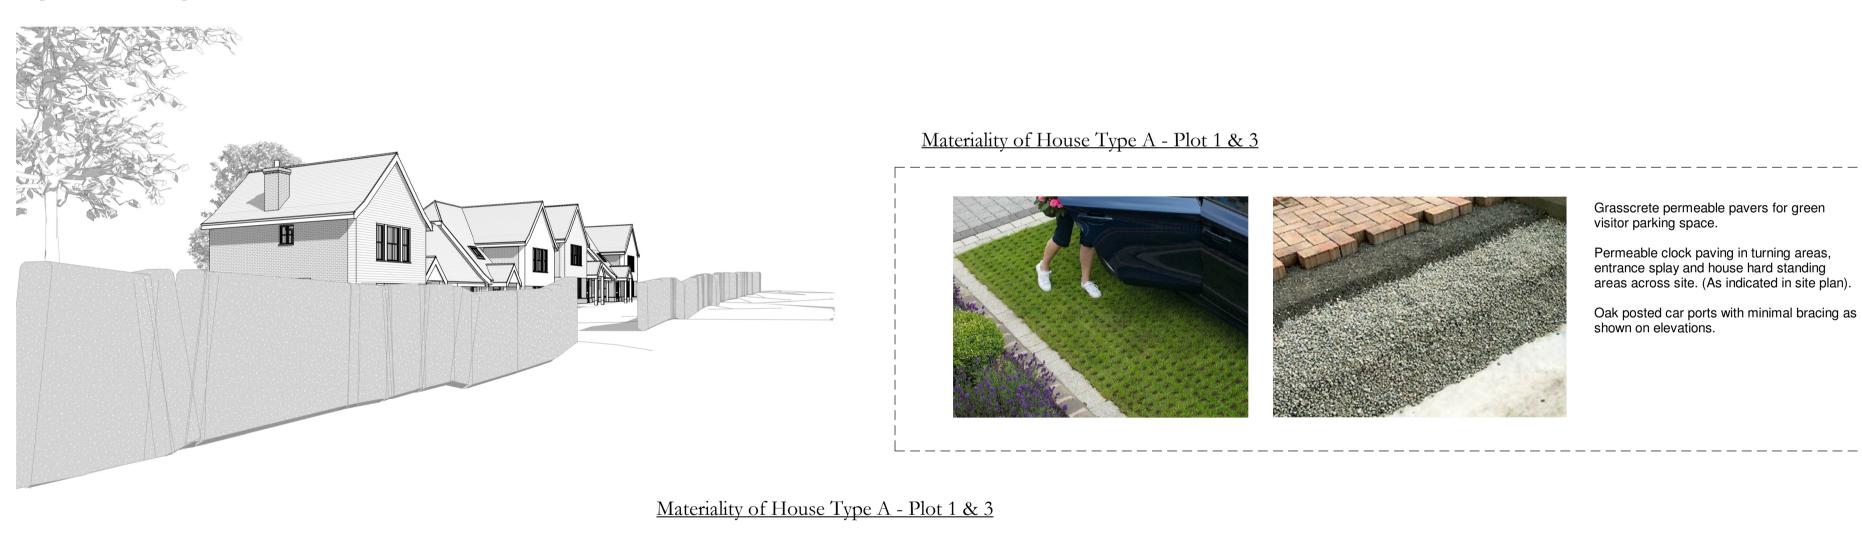

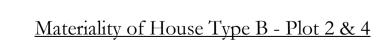











Red brick - Weinerberger - Colorado - in stretcher bond with light grade mortar joints. UPVC white sliding sash windows with pofiles to match casement window on side elevations. K-rend render or similar front elevation.

Ashmore - Marley - Plain tile / Arcadia - Weinerberger - Panne tile roofing.

Red brick - Weinerberger - Colorado - in stretcher bond with light grade mortar joints.

elevations.

UPVC white sliding sash windows with pofiles to match casement window on side

Timber cladding or composite of the same effect. Hardie board or similar.

Spanish Slate roofing tiles.



Proposed Site Plan Key 1:500 Client R . Day

NO DIMENSIONS TO BE SCALED FROM

Residential Development, Powney Street, Milden

Proposed Street Scene and Materiality

Project Nº Drawing Nº Revision 5669 - 0400 Scale - unless otherwisetatated Issued For As indicated @ A1 BS 1192 Ref. PC-Designer-0400



t: 01473 689 532