


This document references the following file:-

| Reference Name                 | Status | Revision |
|--------------------------------|--------|----------|
| PC-XX-XX-M3-Designer-0001_5669 |        | P01.1    |

| Revisions        | Date     | Drawn / | Chk'd |
|------------------|----------|---------|-------|
| P01 First Issue  | 17/03/22 | JEF     |       |
| P02 Second Issue | 12/04/22 | TK /    | JEF   |
| P03 Planning     | 10/05/22 | TK /    | JEF   |





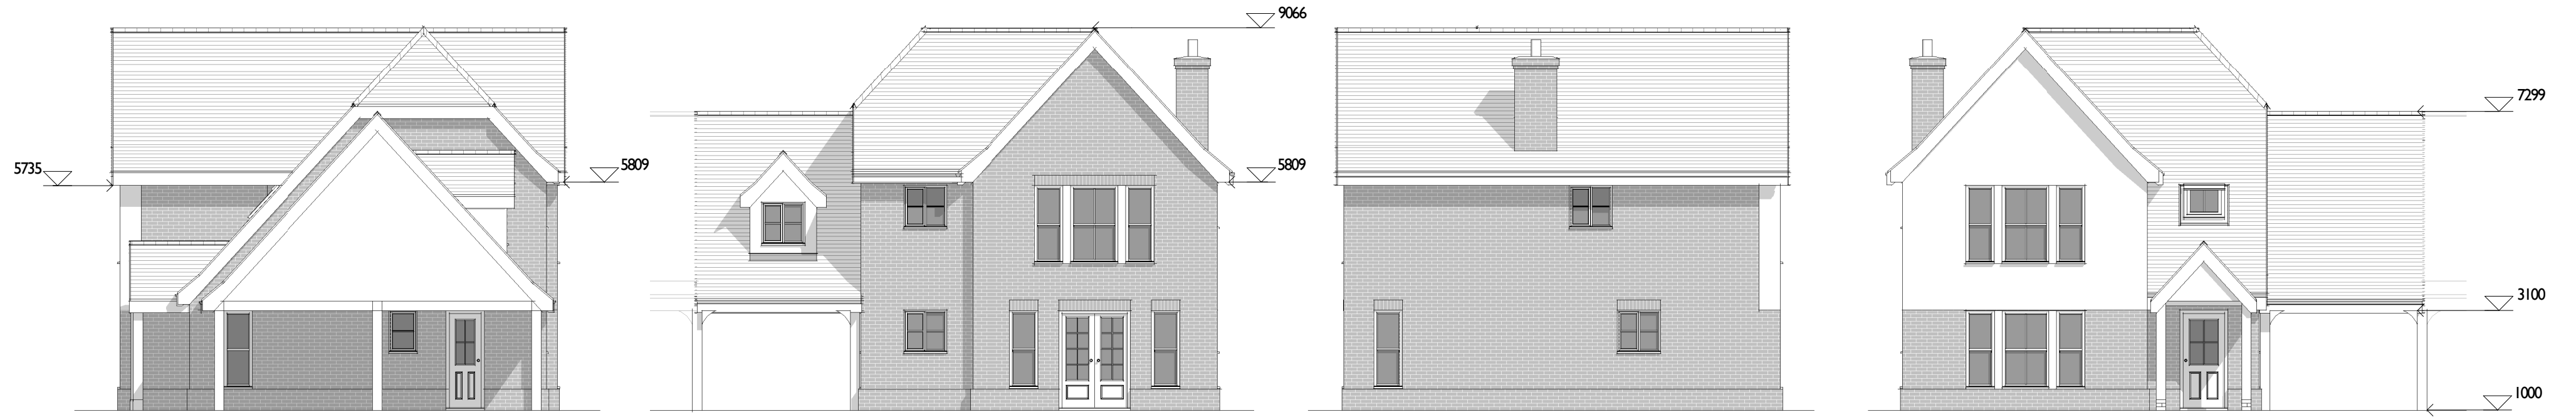


Plot 2 - South Elevation

Plot 2 - West Elevation



Plot 2 - North Elevation

Plot 2 - East Elevation

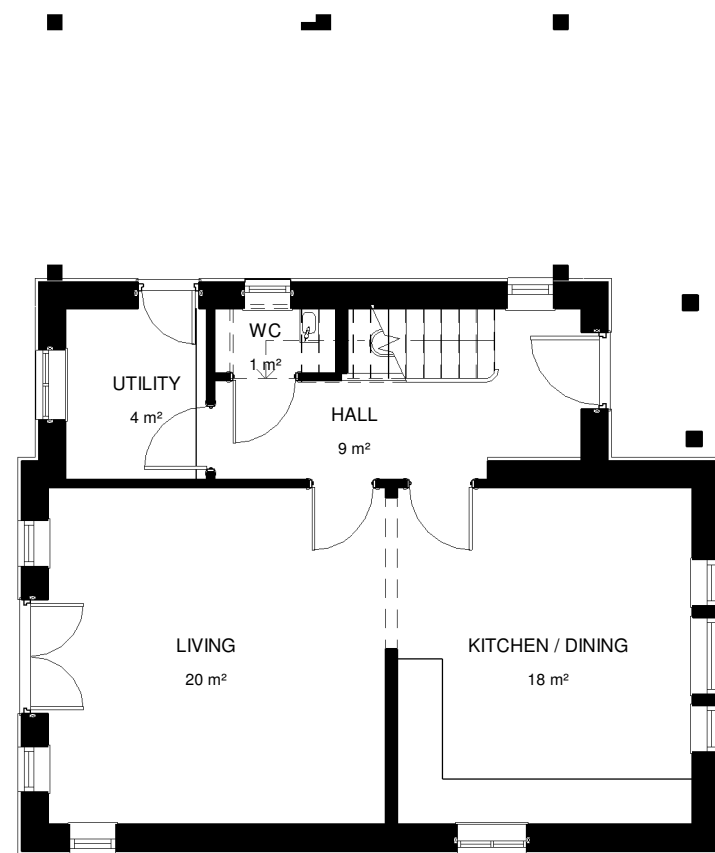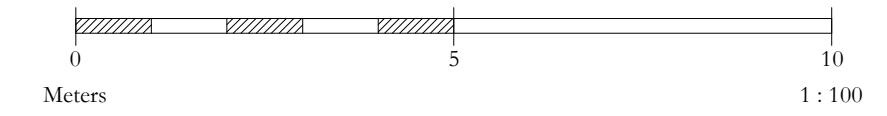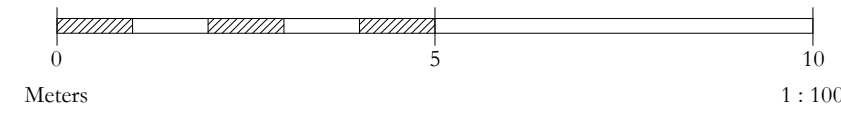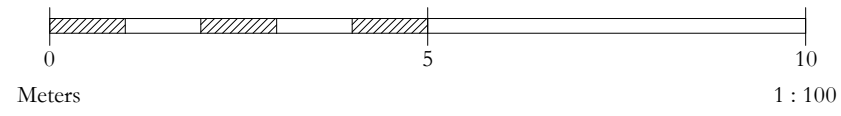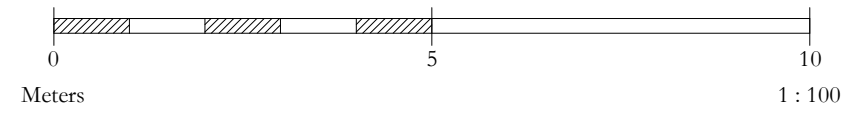


Proposed Ground Floor Plan

GIA = 112m<sup>2</sup>

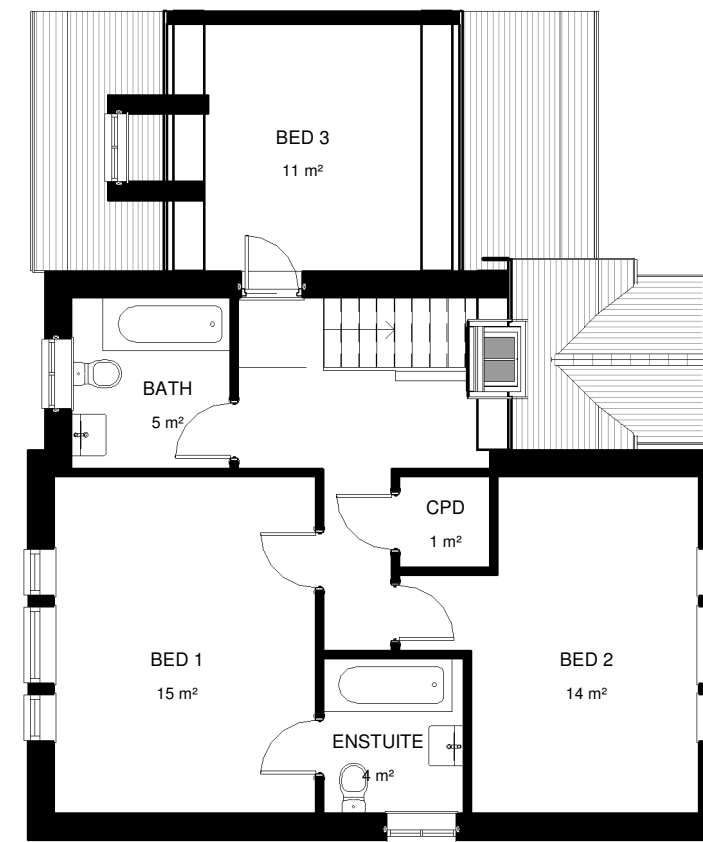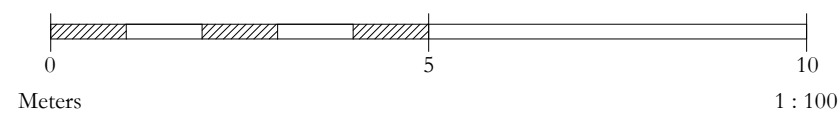

Proposed First Floor Plan

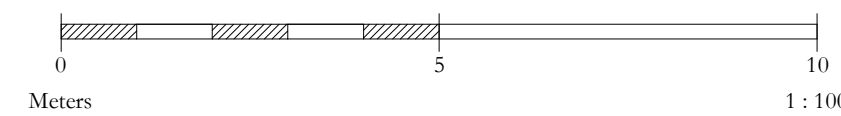

Client  
R . Day

Project  
Proposed Residential Development, Powney Street, Milden

Title  
Proposed Plans and Elevations

Project N<sup>o</sup> Drawing N<sup>o</sup> Revision  
**5669 - 0302 P03**  
Scale - unless otherwise stated Issued For  
1 : 100 @ A2

BS 1192 Ref. Status  
PC-Designer-0302