


This document references the following file:-

Reference Name	Status	Revision
PC-XX-XX-M3-Designer-0001_5669		P01.1

Revisions	Date	Drawn /	Chk'd
P01 First Issue	17/03/22	JEF	
P02 Second Issue	12/04/22	TK /	JEF
P03 Planning	10/05/22	TK /	JEF





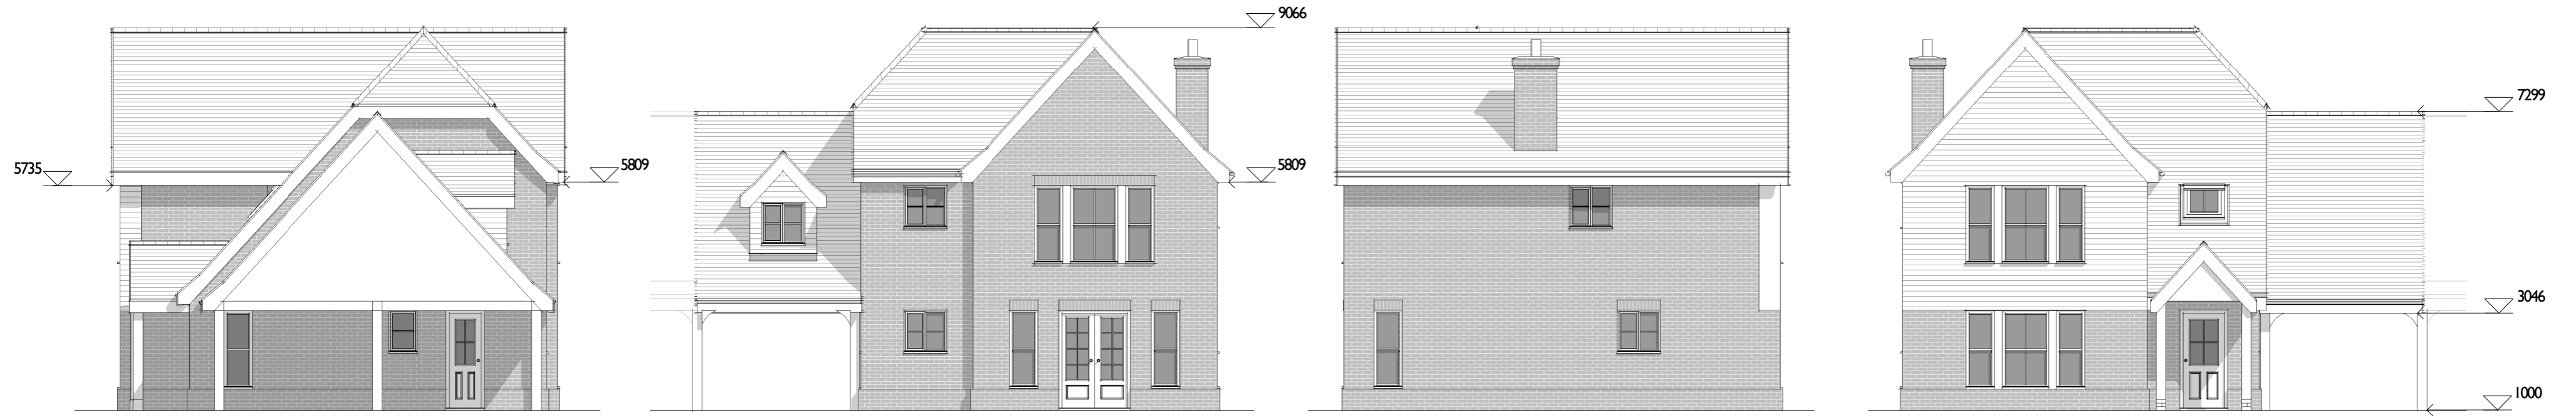


Plot 3 - South Elevation

Plot 3 - West Elevation



Plot 3 - North Elevation

Plot 3 - East Elevation

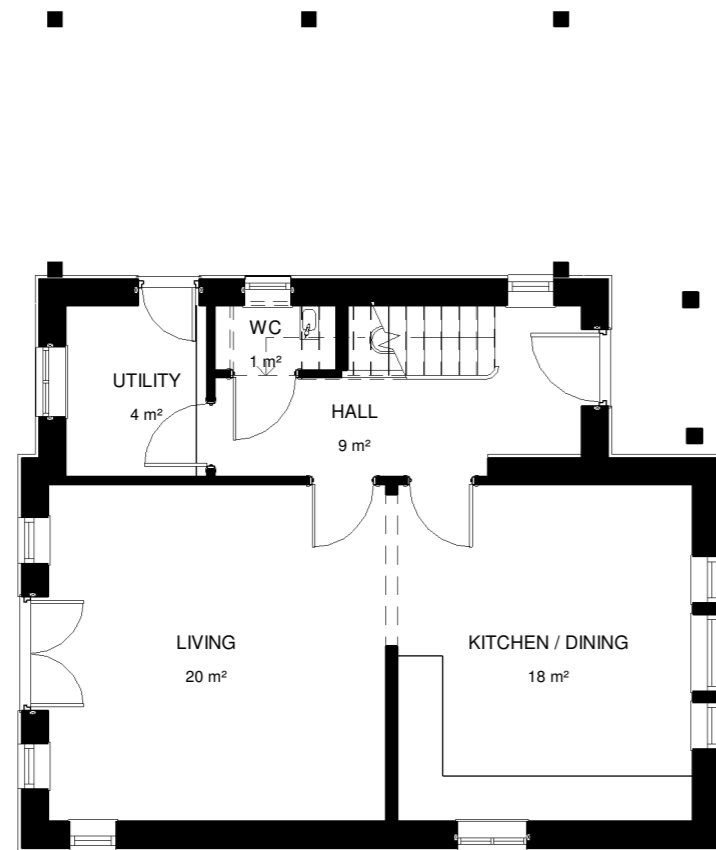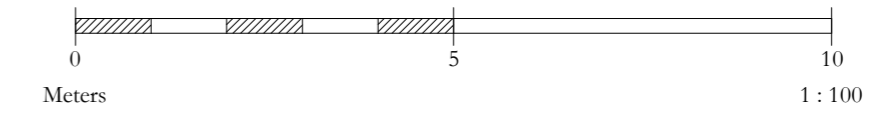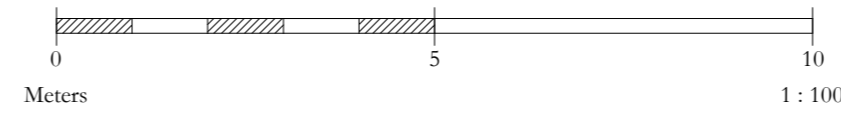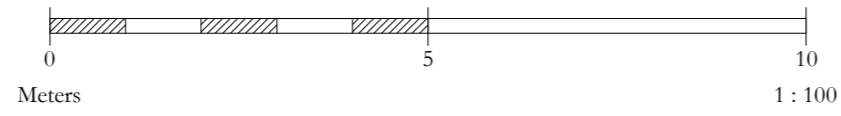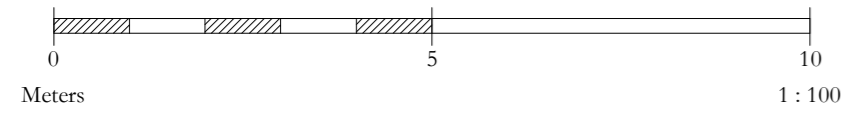


Proposed Ground Floor Plan

GIA = 112m²

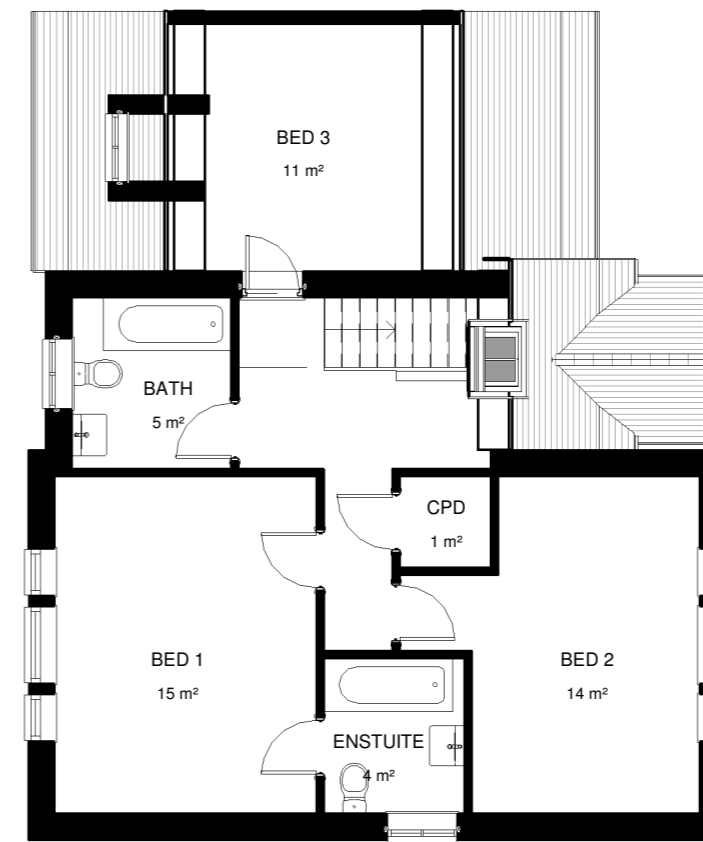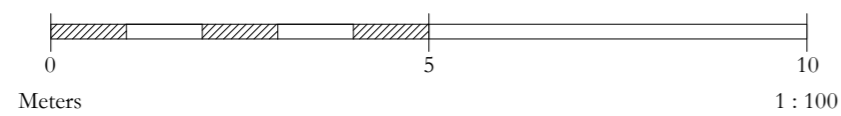

Proposed First Floor Plan

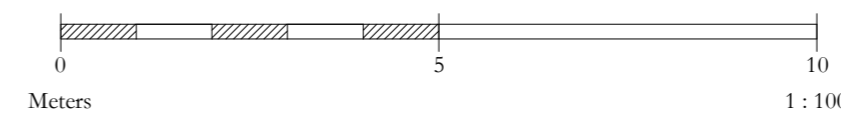

Client
R . Day

Project
Proposed Residential Development, Powney Street, Milden

Title
Proposed Plans and Elevations

Project N^o Drawing N^o Revision
5669 - 0303 **P03**
Scale - unless otherwise stated Issued For
1 : 100 @ A2

BS 1192 Ref. Status
PC-Designer-0303