


South West Elevation




South East Elevation




North East Elevation

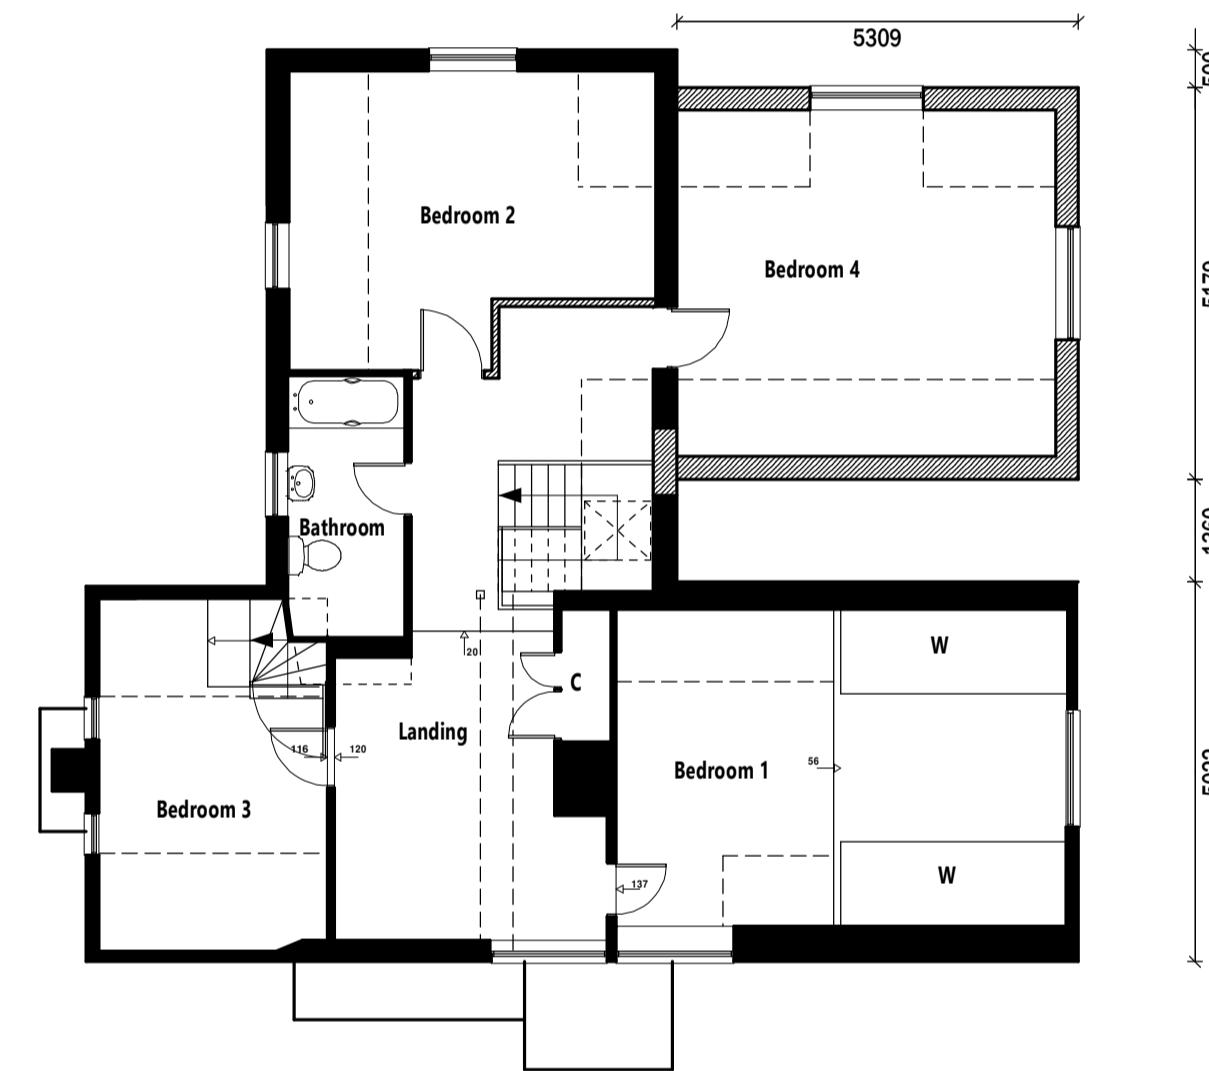


First Floor Plan

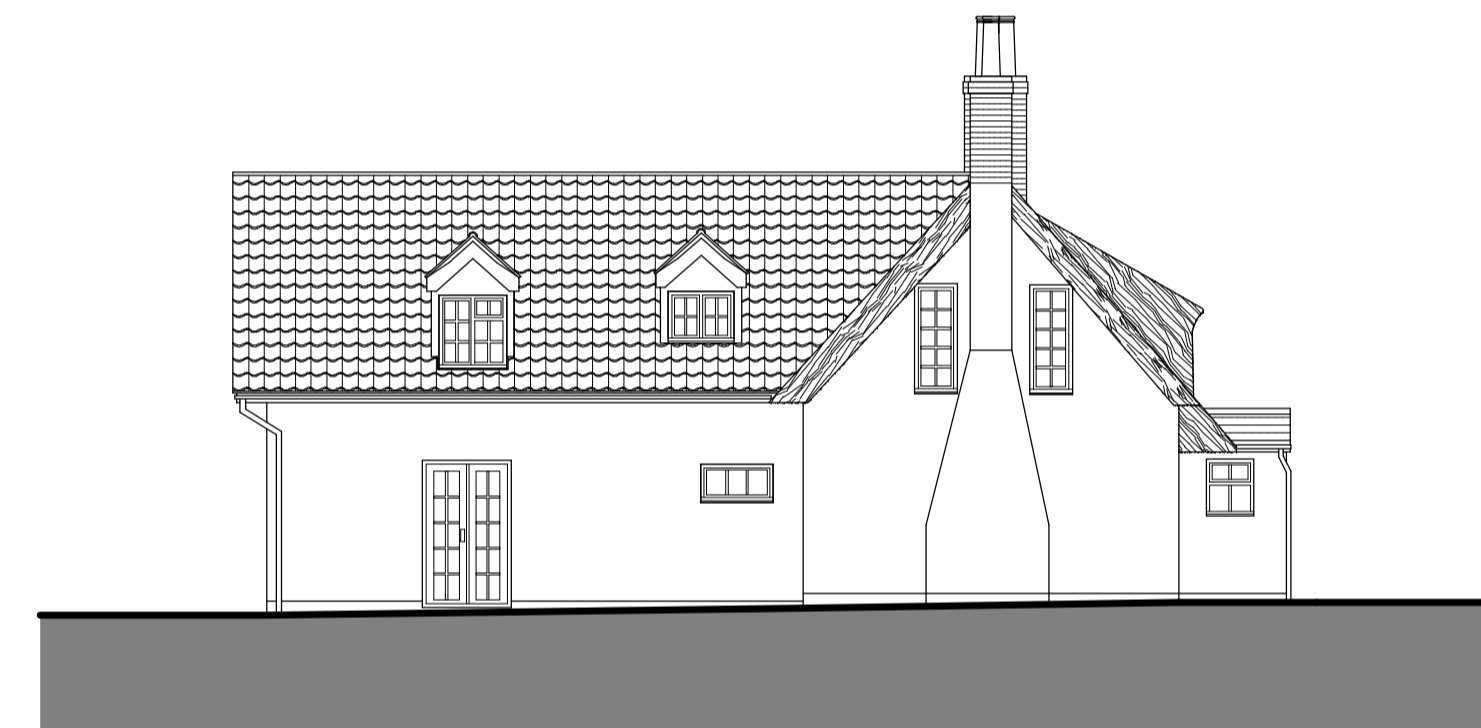

North West Elevation

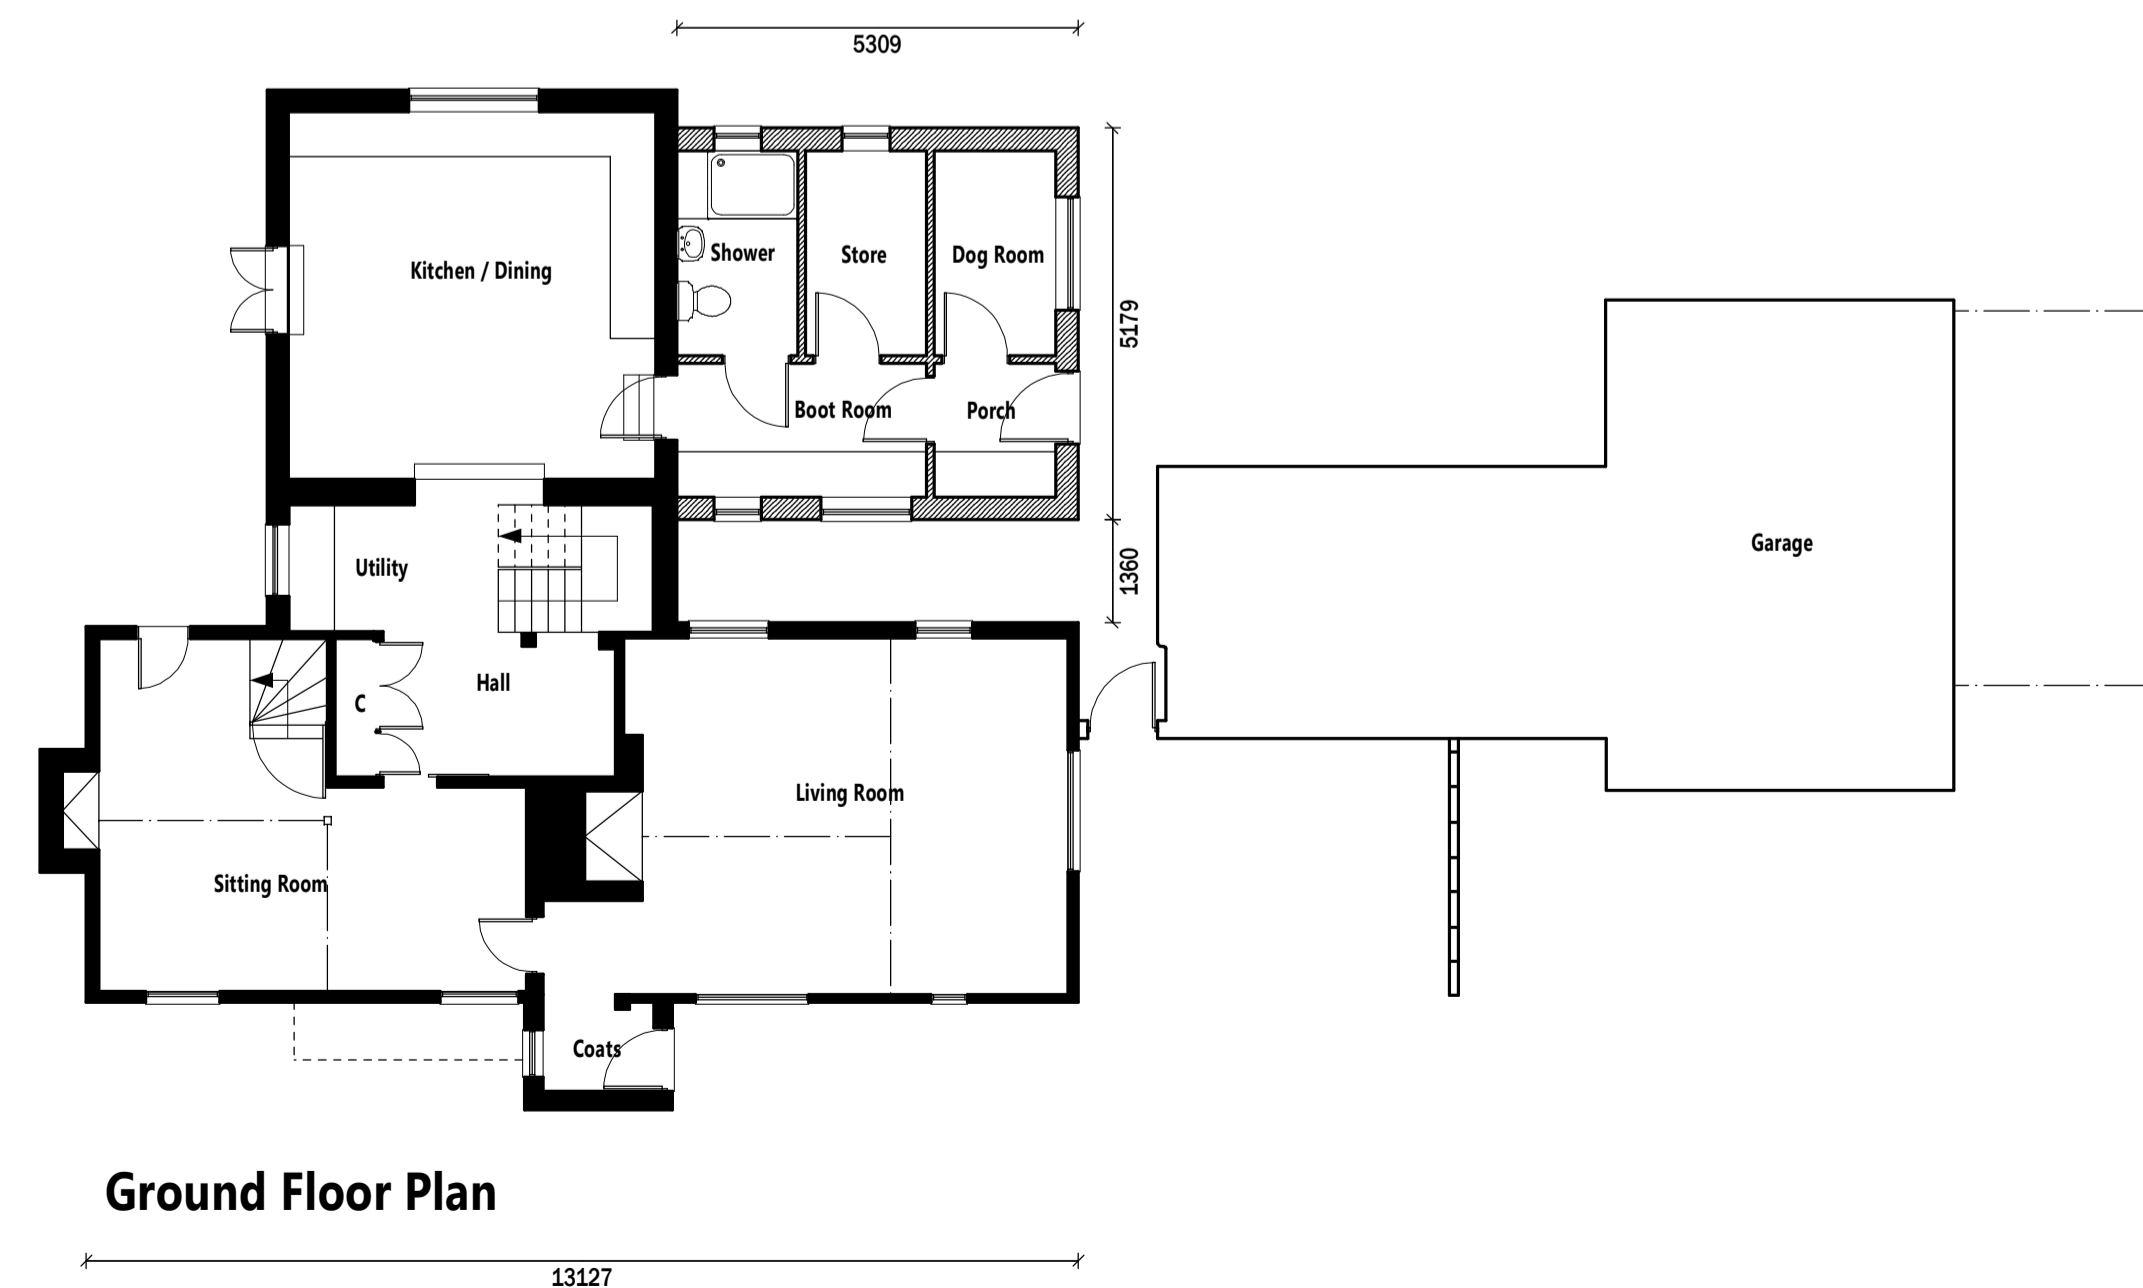

Ground Floor Plan

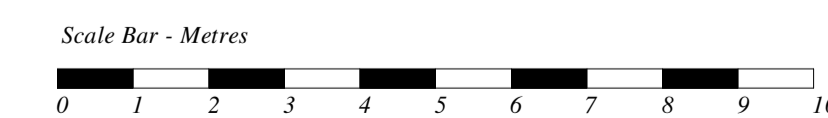

REVISIONS	
PROJECT	Replacement Extension
ADDRESS	Hollybush Cottage, Buxhall IP14 3DP
CLIENT	Ian and Tara Hope
DATE	October 2021
SCALE / SIZE	1:100 / A1
DRAWING	Proposed Scheme Design
REFERENCE	LDA-302-02F