


This drawing is not to be scaled from, unless using dimensions shown, as reproduced copies may not be to scale. All dimensions are to be checked on site and any inconsistency should be reported to the original designer.

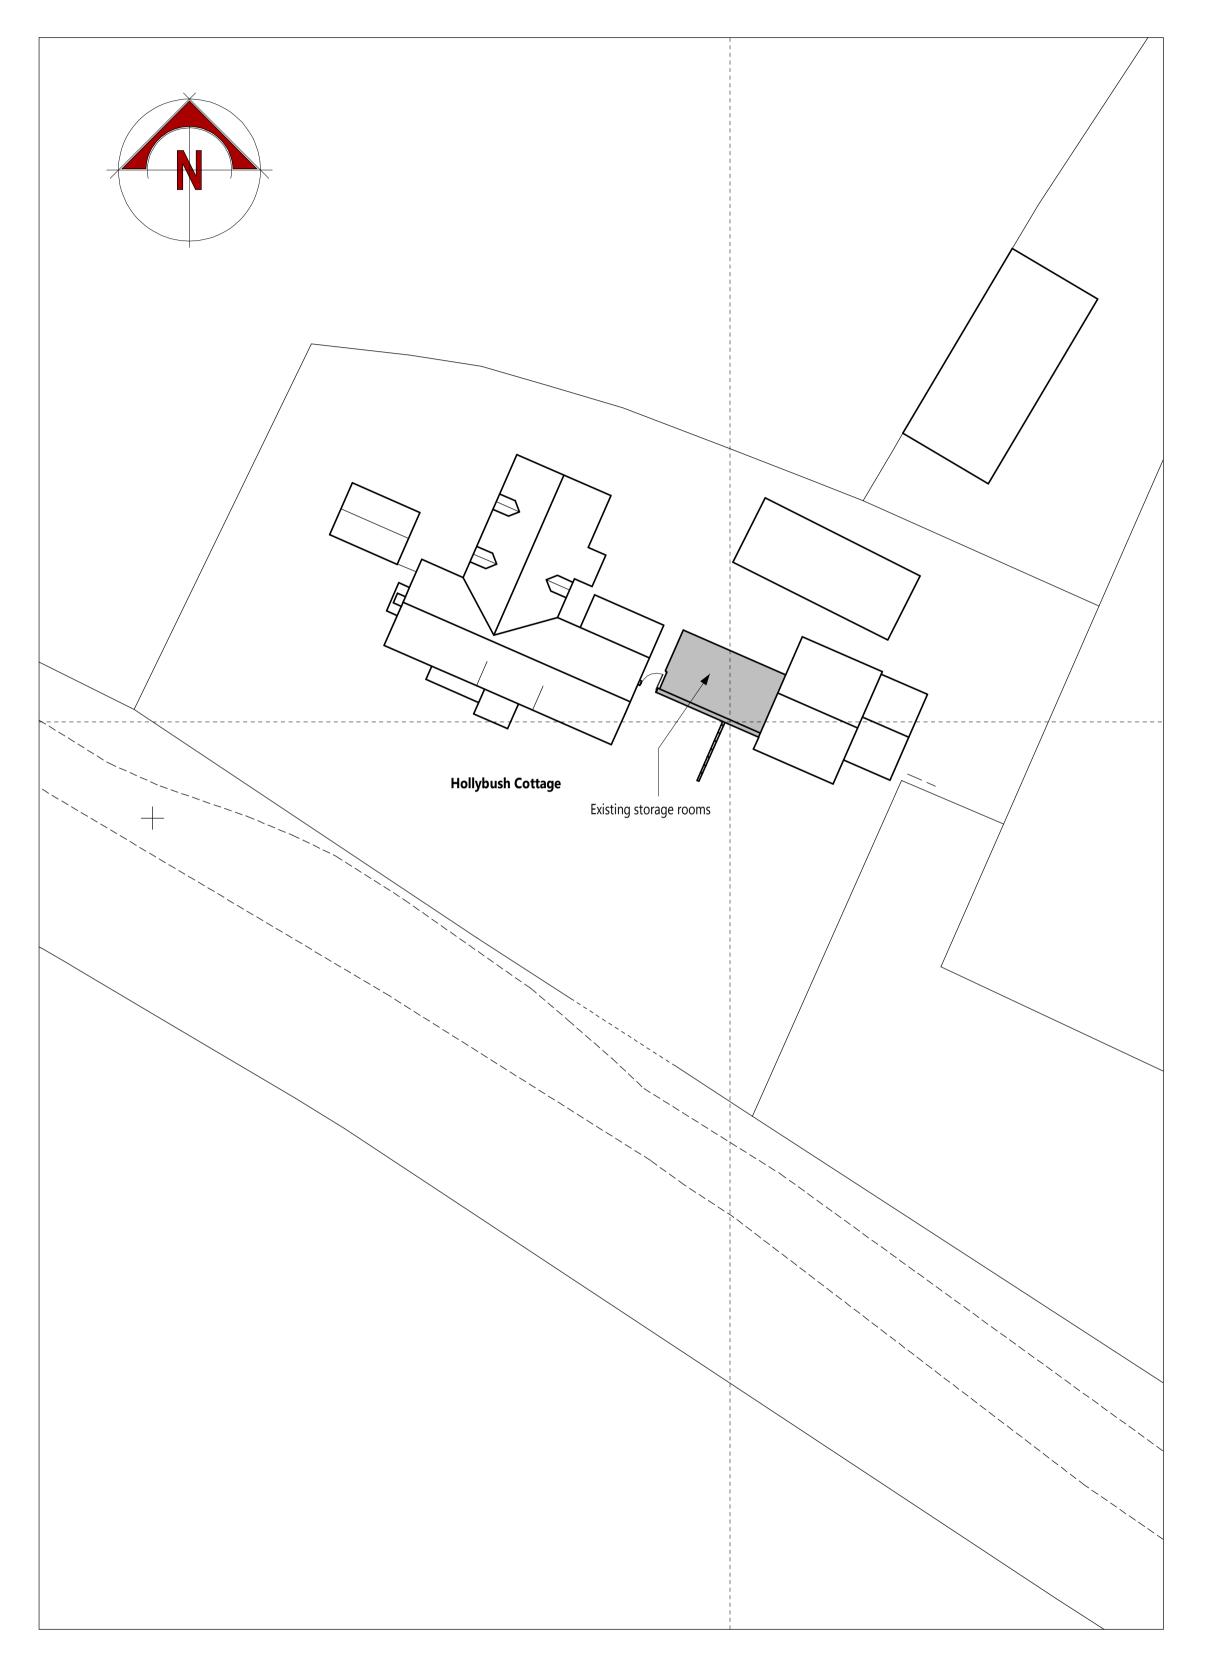

Existing Site Plan

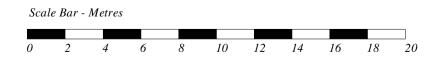

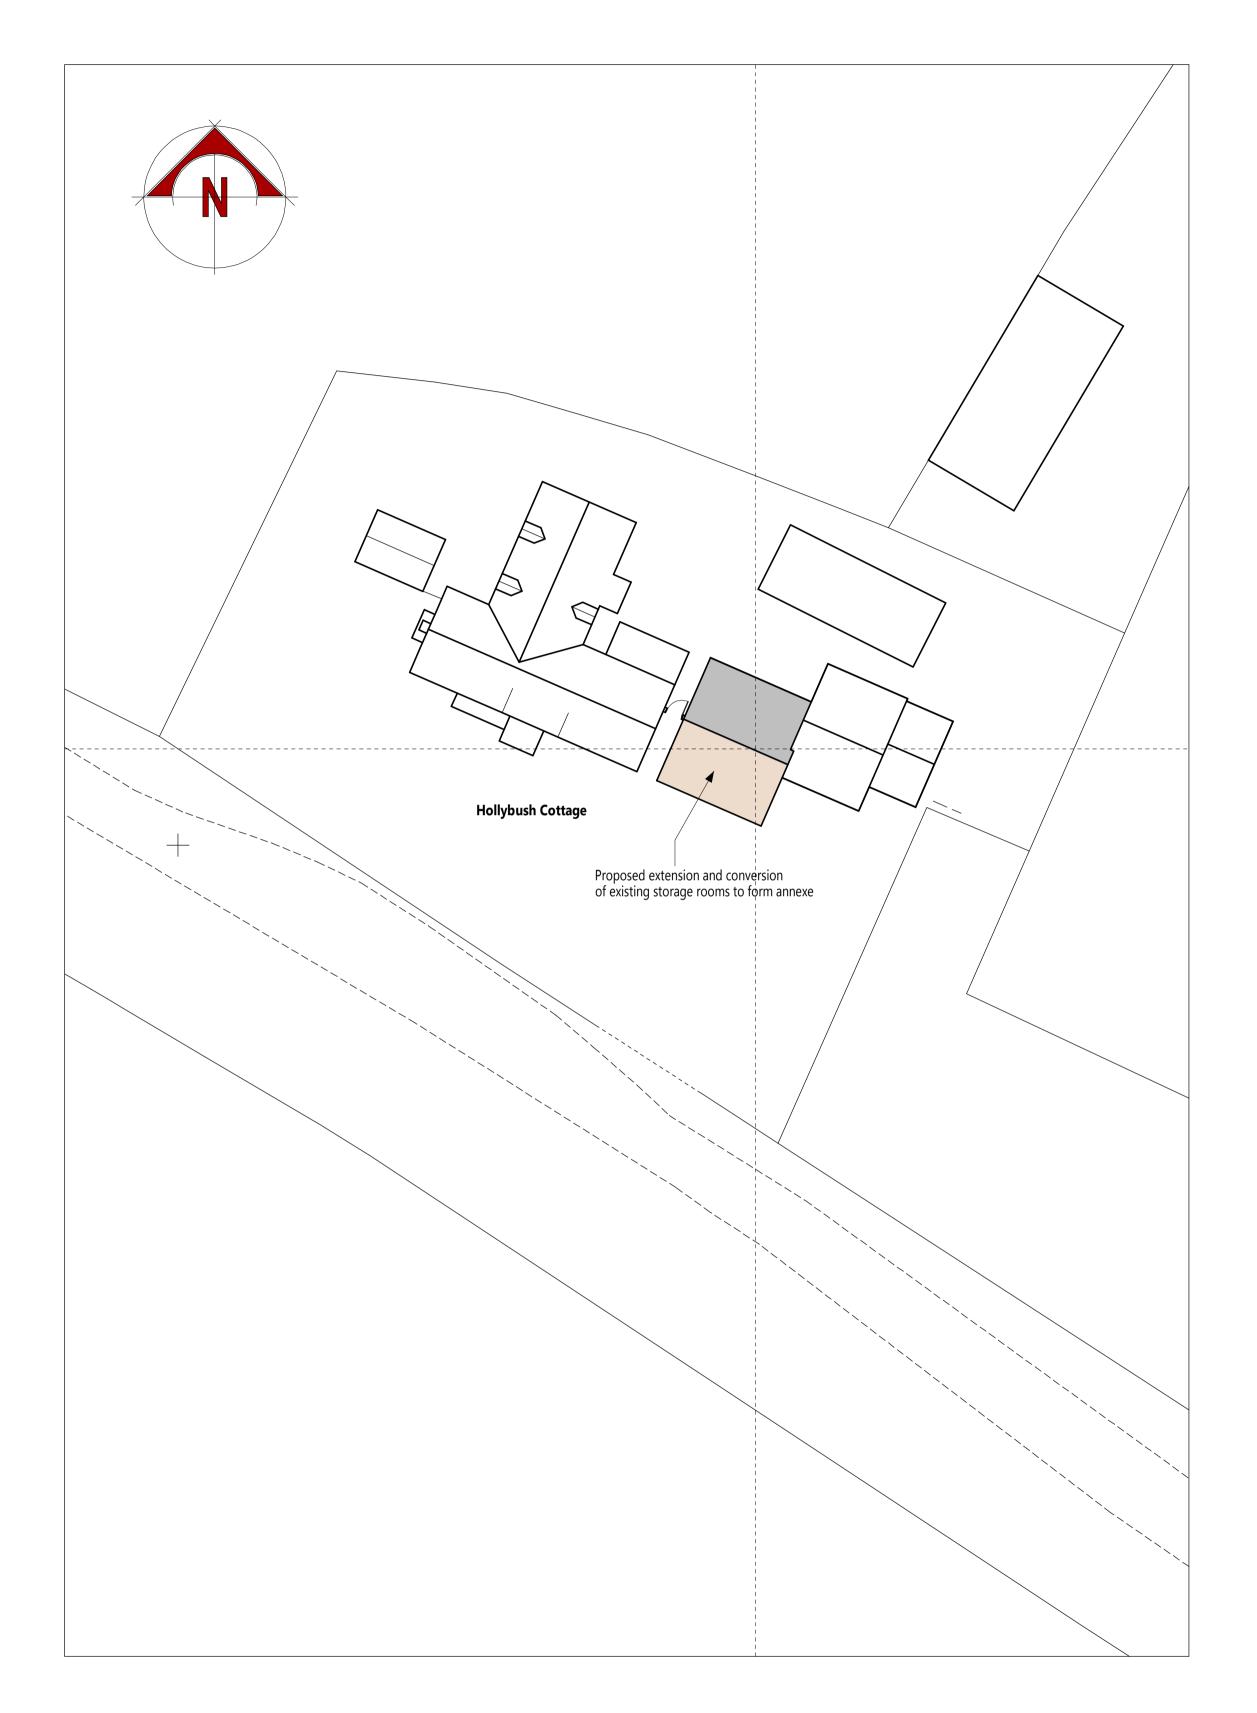

Existing Site Plan

REVISIONS	
PROJECT	Proposed Annexe
ADDRESS	Hollybush Cottage, Buxhall IP14 3DP
CLIENT	Ian and Tara Hope
DATE	April 2022
SCALE / SIZE	1:200 / A1
DRAWING	Site Plans
REFERENCE	LDA-302-06A

