





2 Site Project North
1 : 500

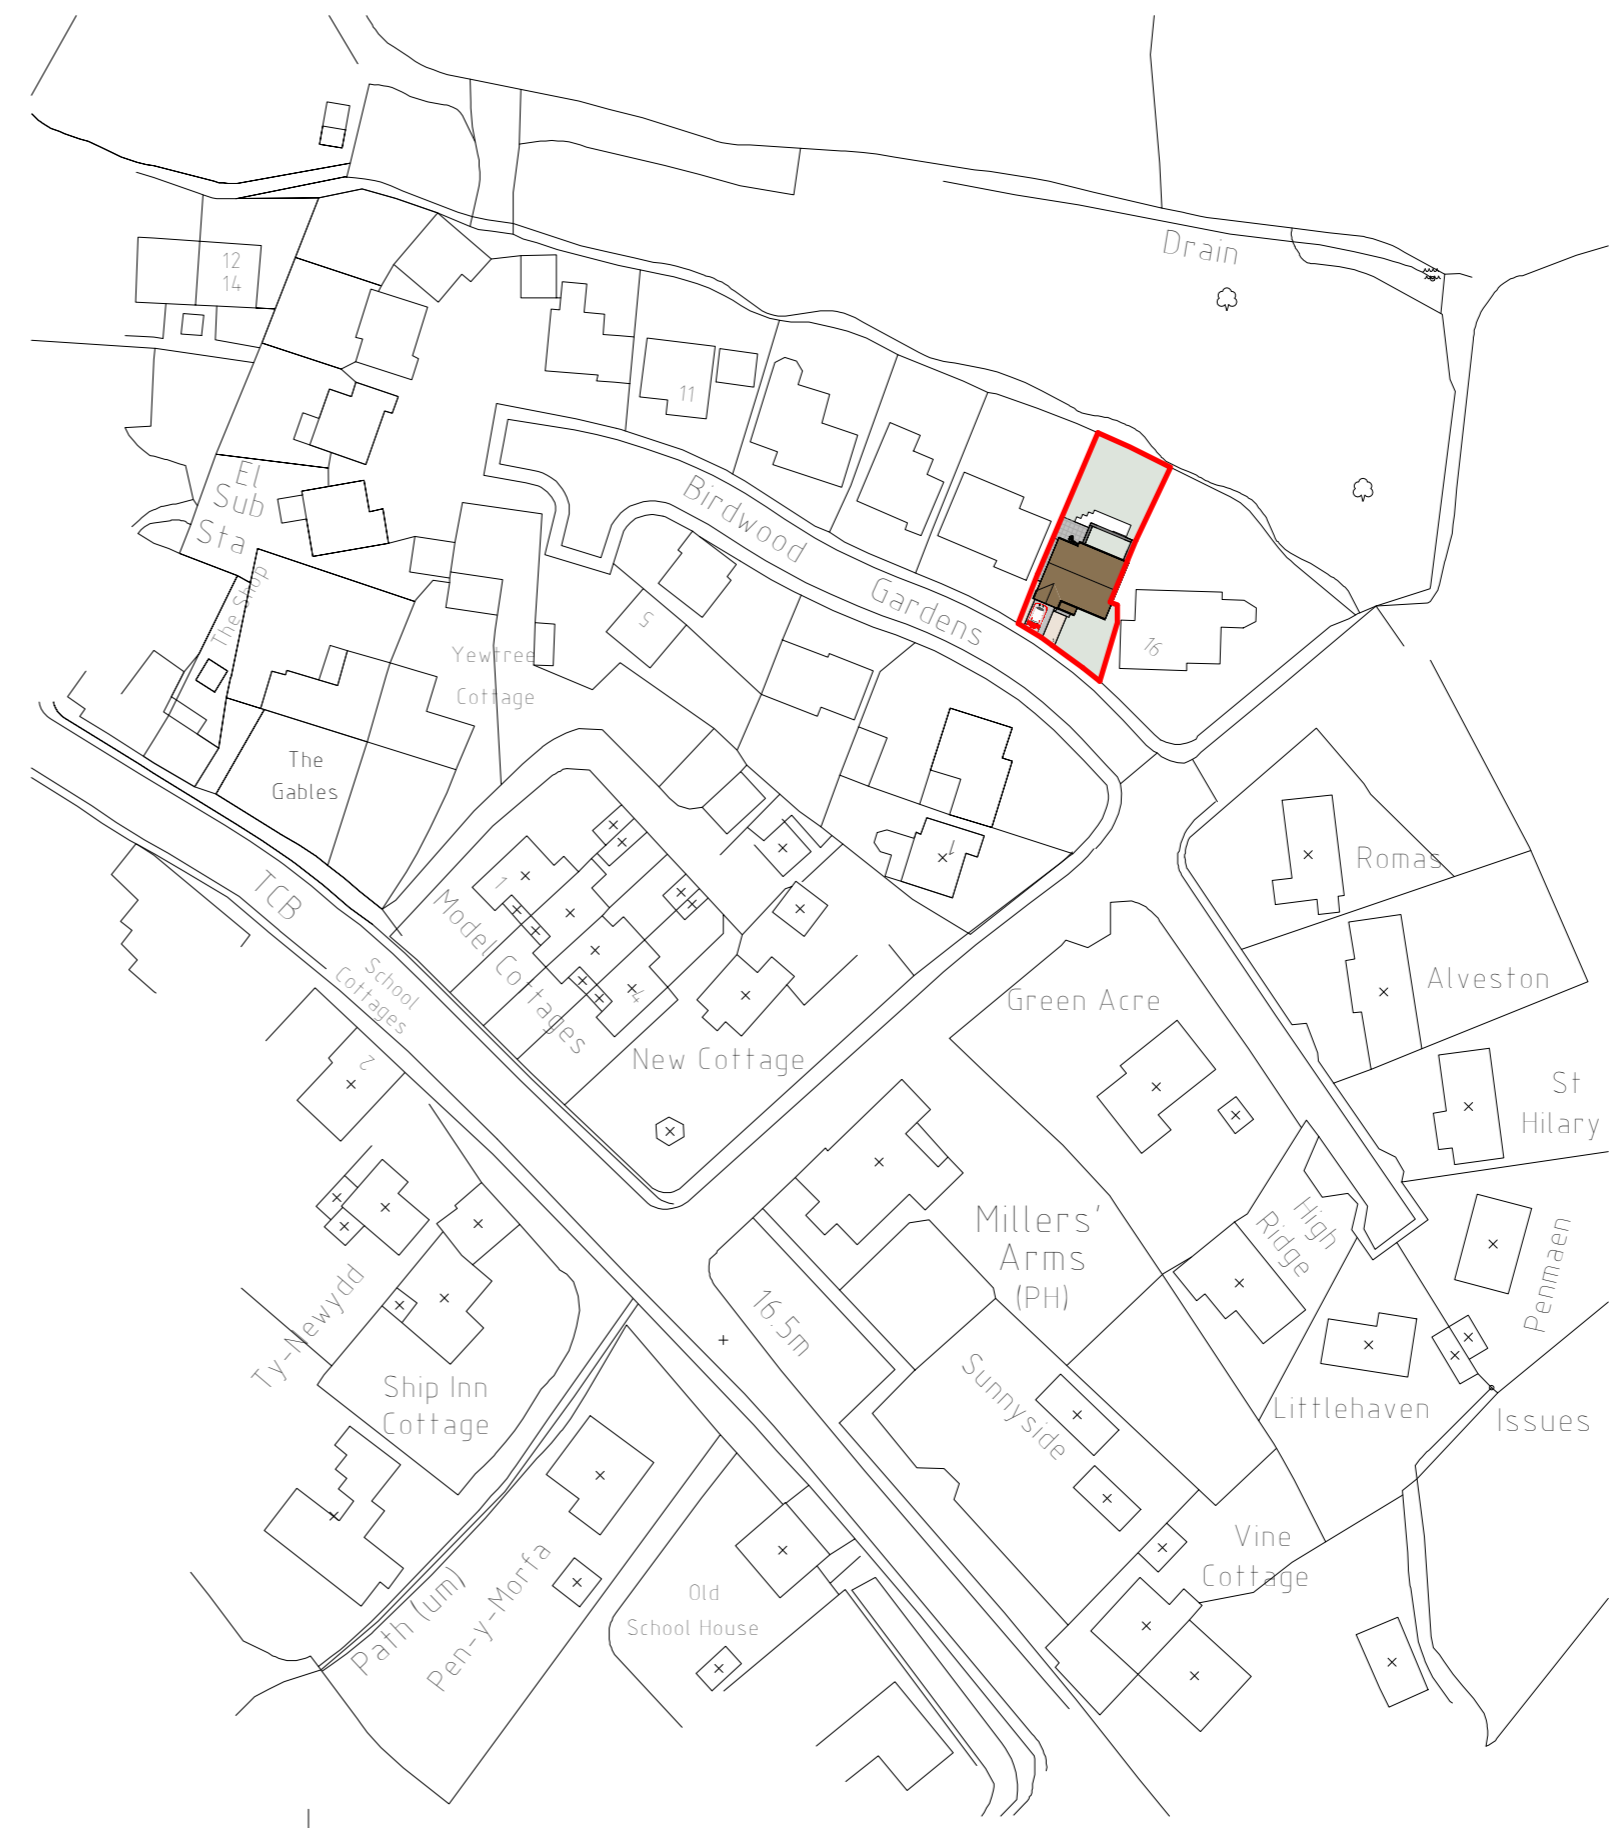

1 Site True North
1 : 1000

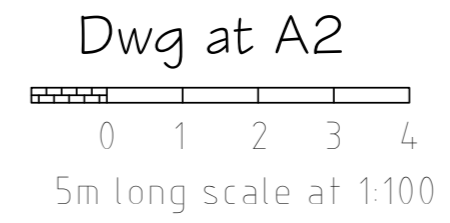

rev	date	description
Planning		Building Regs
Maison Design		
architectural practice		
25 Caldicot Road		tel 01291 422712
Rogiet		E mail
Monmouthshire		mark@maisondesign.biz
NP26 3SE		WEB www.maisondesign.biz
Copyright of this drawing or part thereof is by Maison Design and not to be copied		
Project	Proposed Site Plan	
Name	Barry Turner 15 Birdwood Gardens Mathern NP16 6UF	
Date	March 2022	MH-9056