






2 REAR
1 : 100

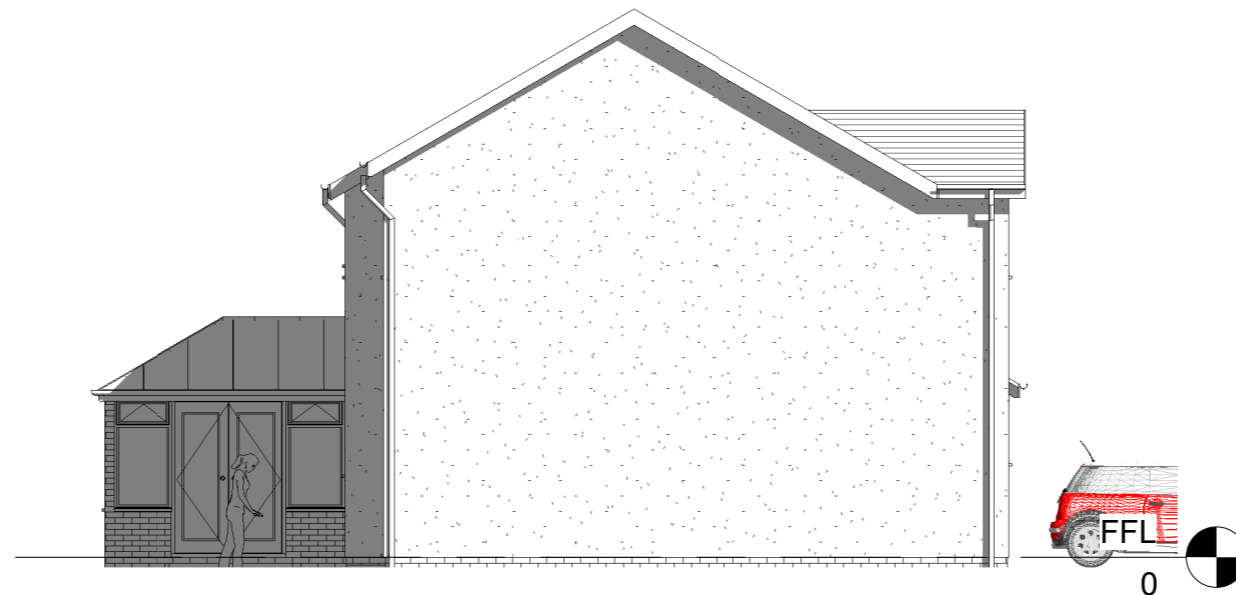

3 SIDE GARAGE
1 : 100

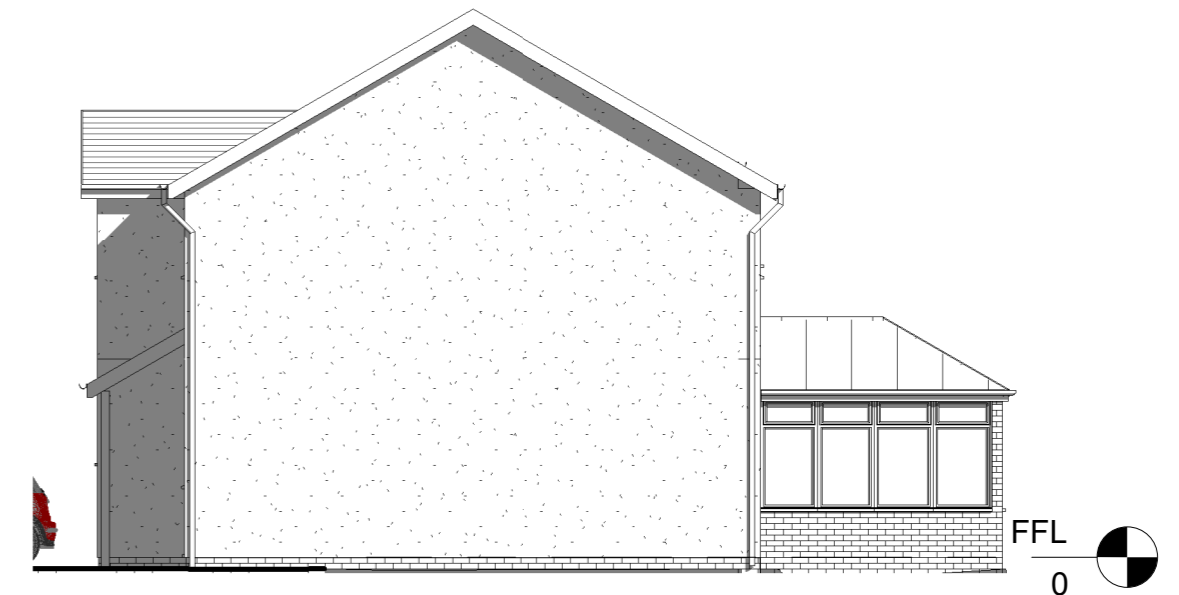

4 SIDE
1 : 100

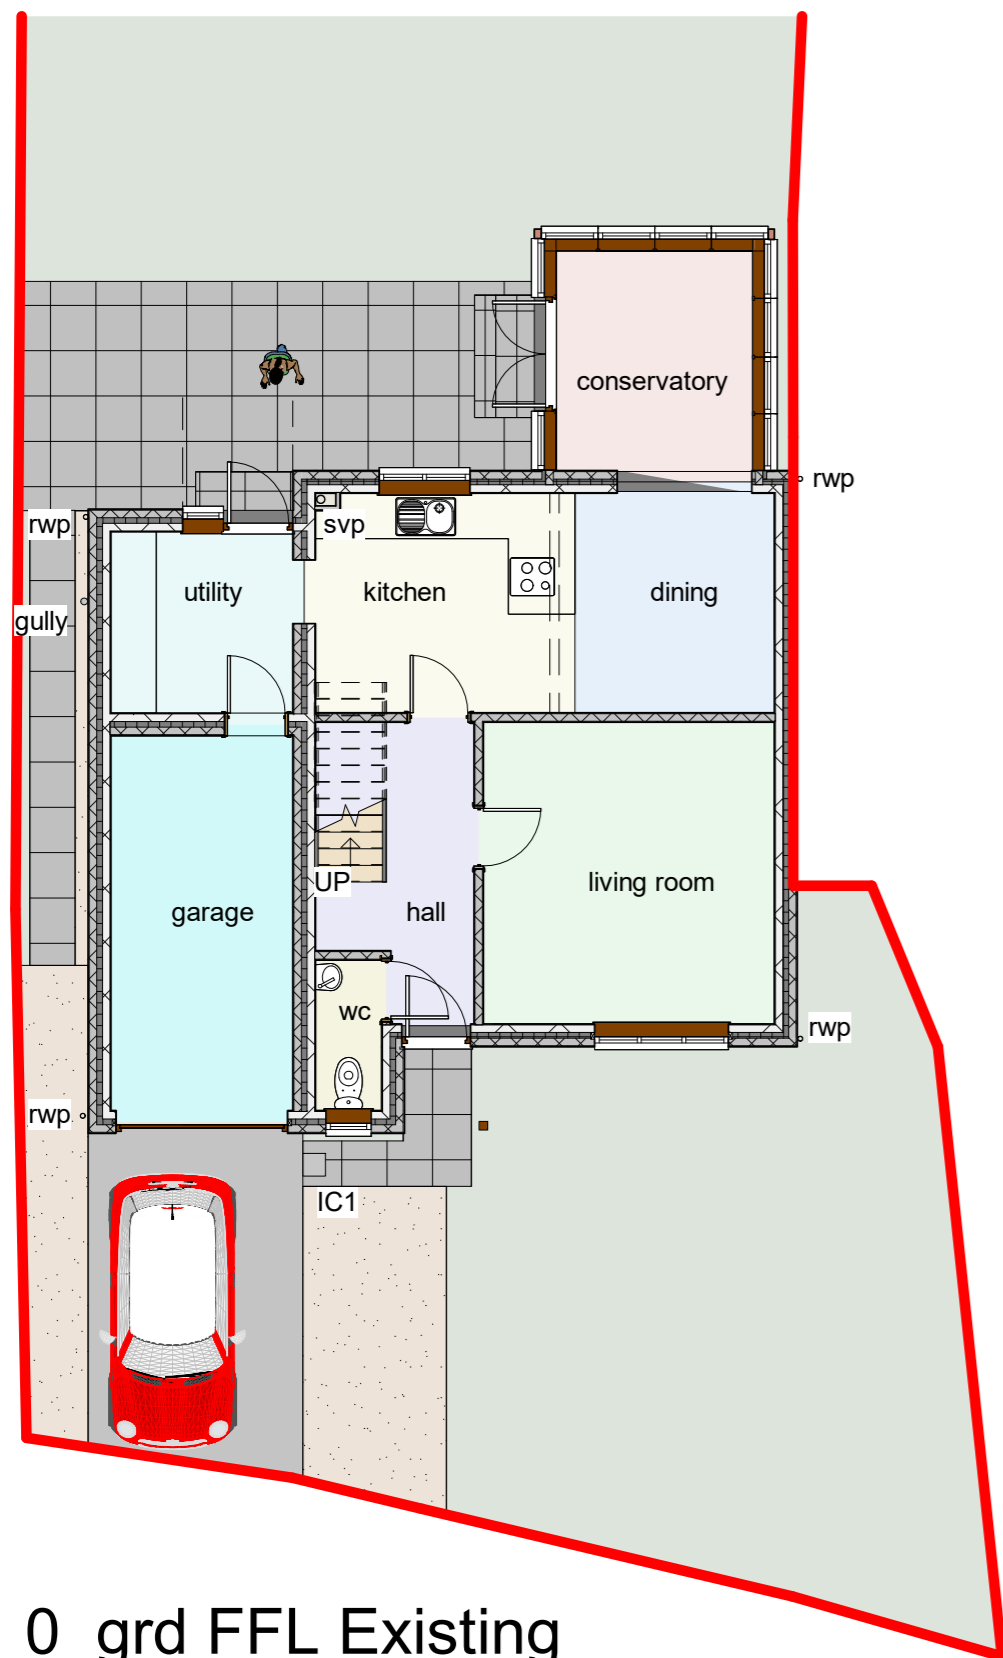

1 0_grd FFL Existing
1 : 100

- Roof Tiles
- Walls Brickwork below dpc and a rendered walls
- Windows Brown upvc d.g
- RW Goods Brown pvc half round

Dwg at A2
0 1 2 3 4
5m long scale at 1:100



5 3D Existing Rear

rev	date	description
Planning		Building Regs
Maison Design		
architectural practice		
25 Caldicot Road		tel 01291 422712
Rogiet		E mail
Monmouthshire		mark@maisondesign.biz
NP26 3SE		WEB www.maisondesign.biz
<small>Copyright of this drawing or part thereof is by Maison Design and not to be copied</small>		
Project	Existing Layout	
Name	Barry Turner 15 Birdwood Gardens Mathern NP16 6UF	
Date	March 2022	MH-9055