


Do not scale from drawings. All dimensions are in millimetres unless otherwise stated. All dimensions to be verified on site before proceeding with the work. Any discrepancies to be notified in writing to Architect immediately

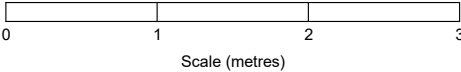


Revision History

Rev	Description	Date	By
C	Basement floor step down/up removed, wooden floor changed to carpet, tiles as existing added to front door	22/02/22	RM
B	Space saving stair replaced with ladder and hatch, partition wall next to space saving stair removed	08/10/21	JR
A	Revisions to basement layout	22/09/21	KT



HOKO
THE HOMEOWNERS ARCHITECT

Project	647 ALEXANDRA PARADE, G31 3BX
Client	STUART & GWYNETH SEMPLE
Project No.	L21179
Drawing No.	AL(02)03
Title	SECTION AA - AS PROPOSED
Scale	1 : 50@A3
Revision	C
Status	CONCEPT DESIGN
Drawn	JR
Date	11/10/21

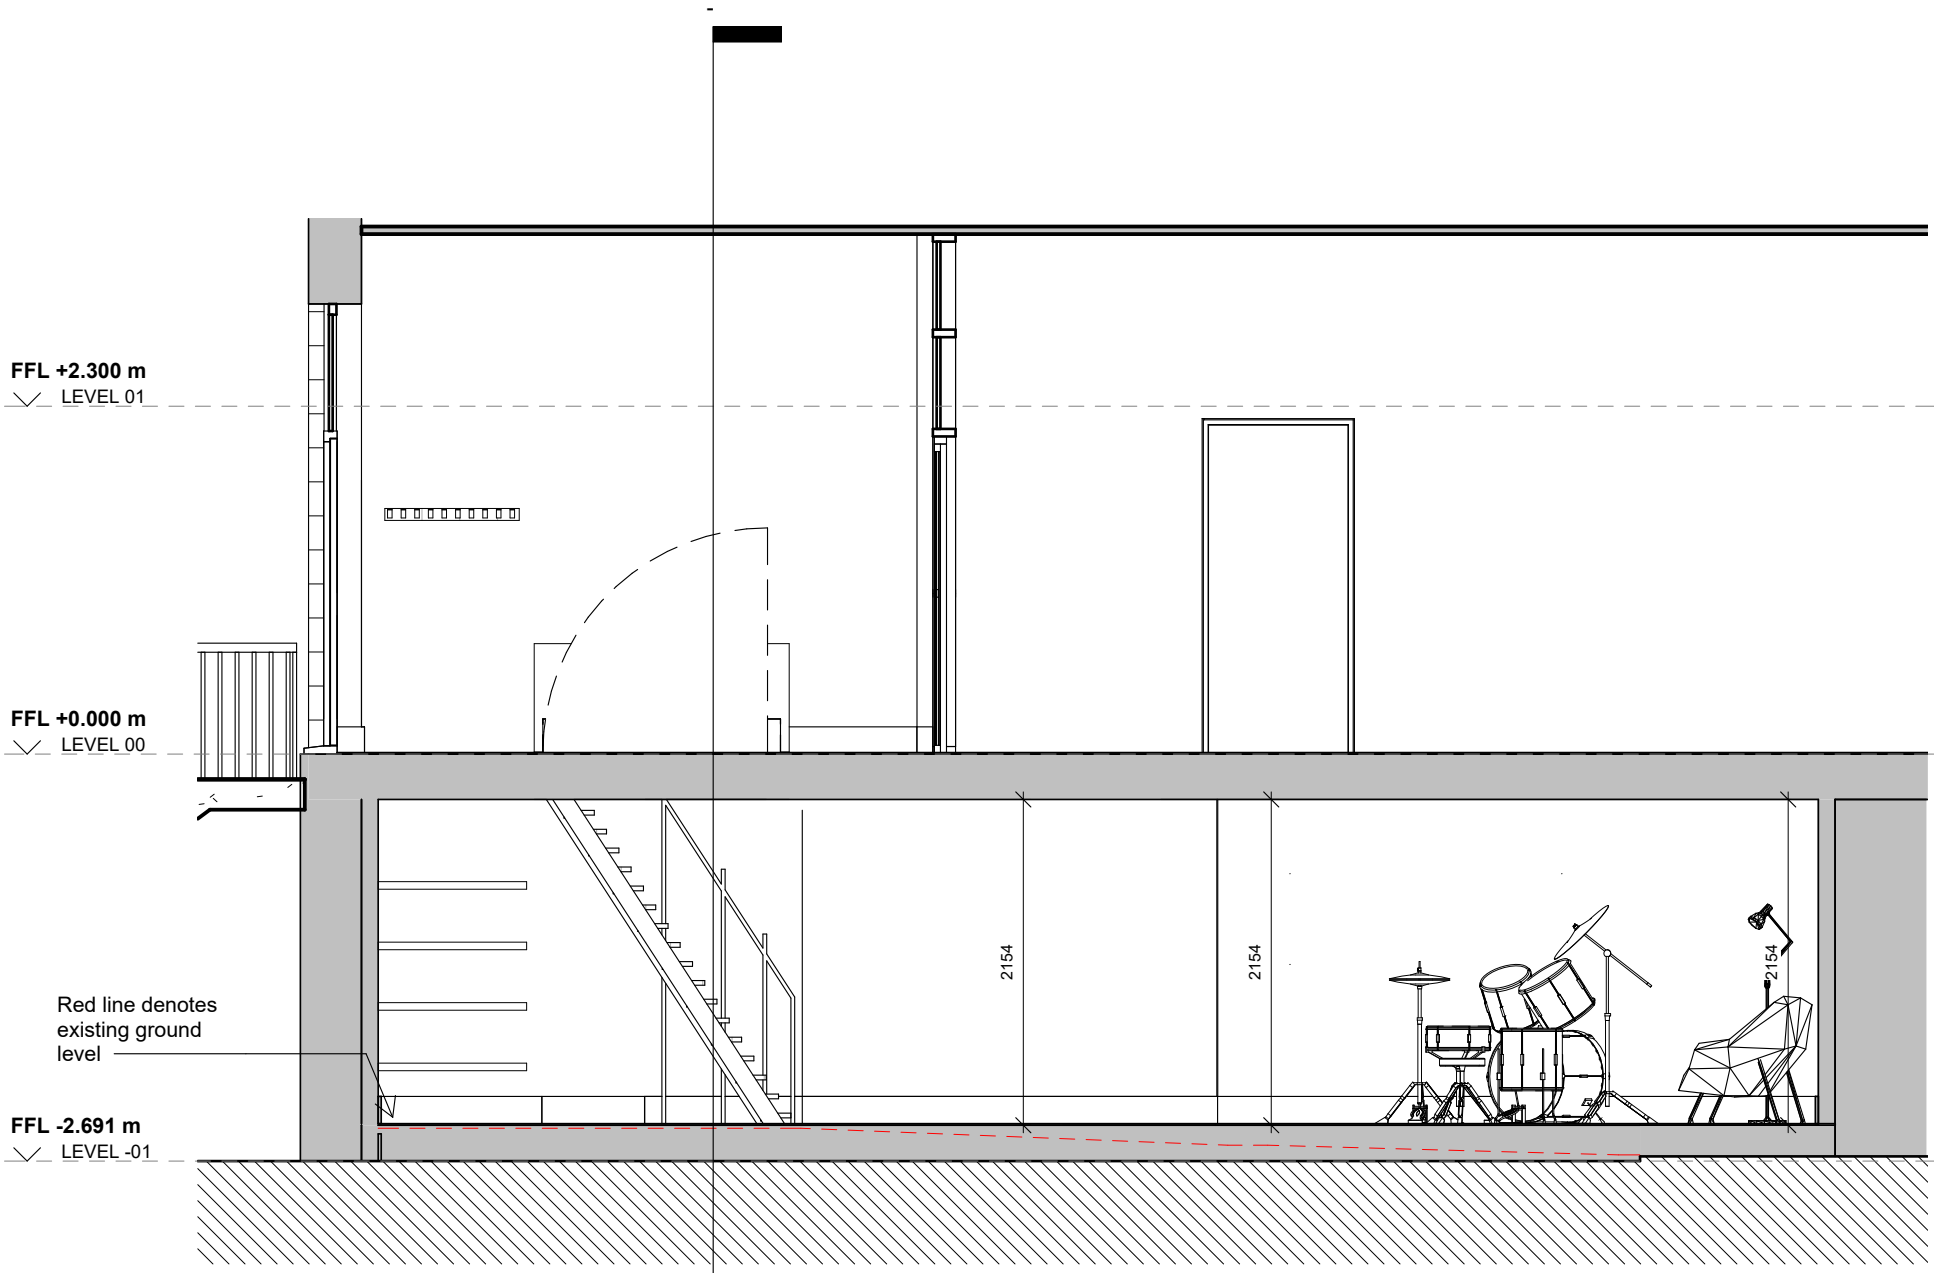

1 SECTIONAA
1 : 50