
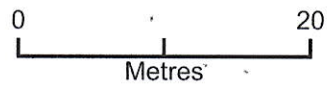


PLAN; D

Glenealy

PROPOSED BLOCK PLAN

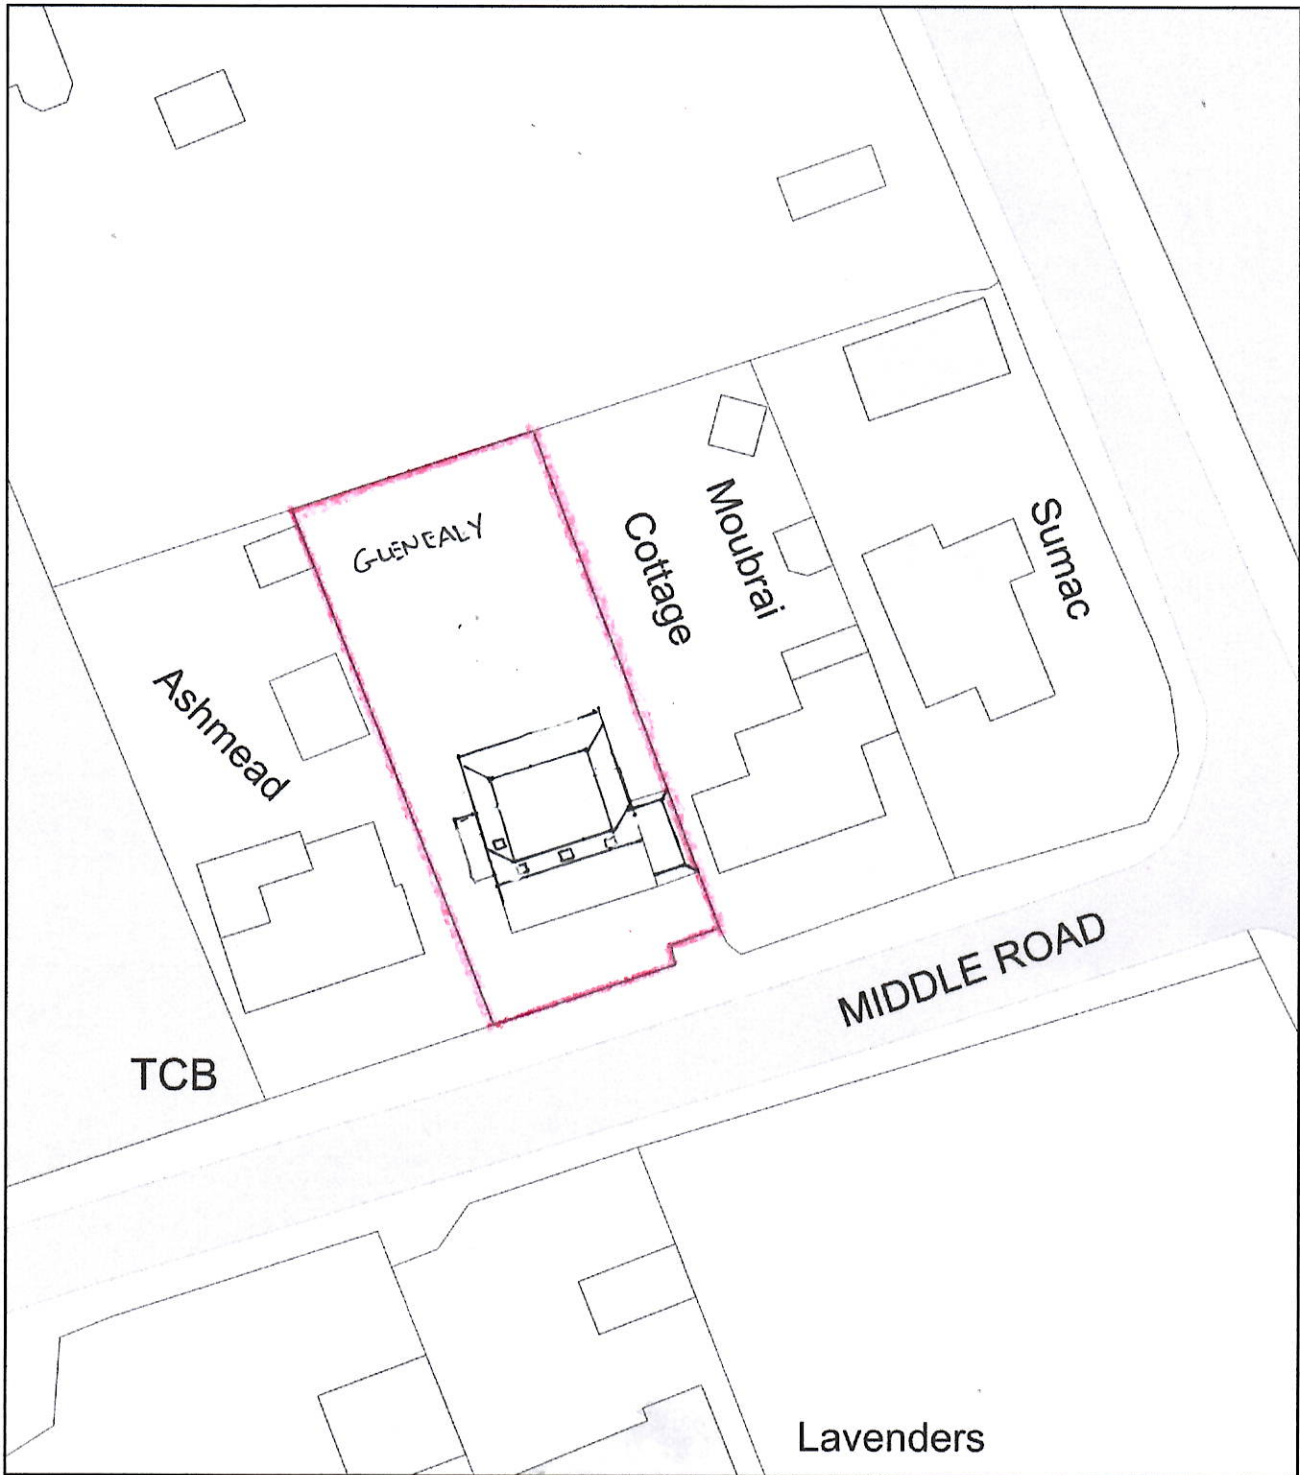

Plan Produced for: m bennett
Date Produced: 09 Feb 2022
Plan Reference Number: TQRQM22040094051528
Scale: 1:500 @ A4