
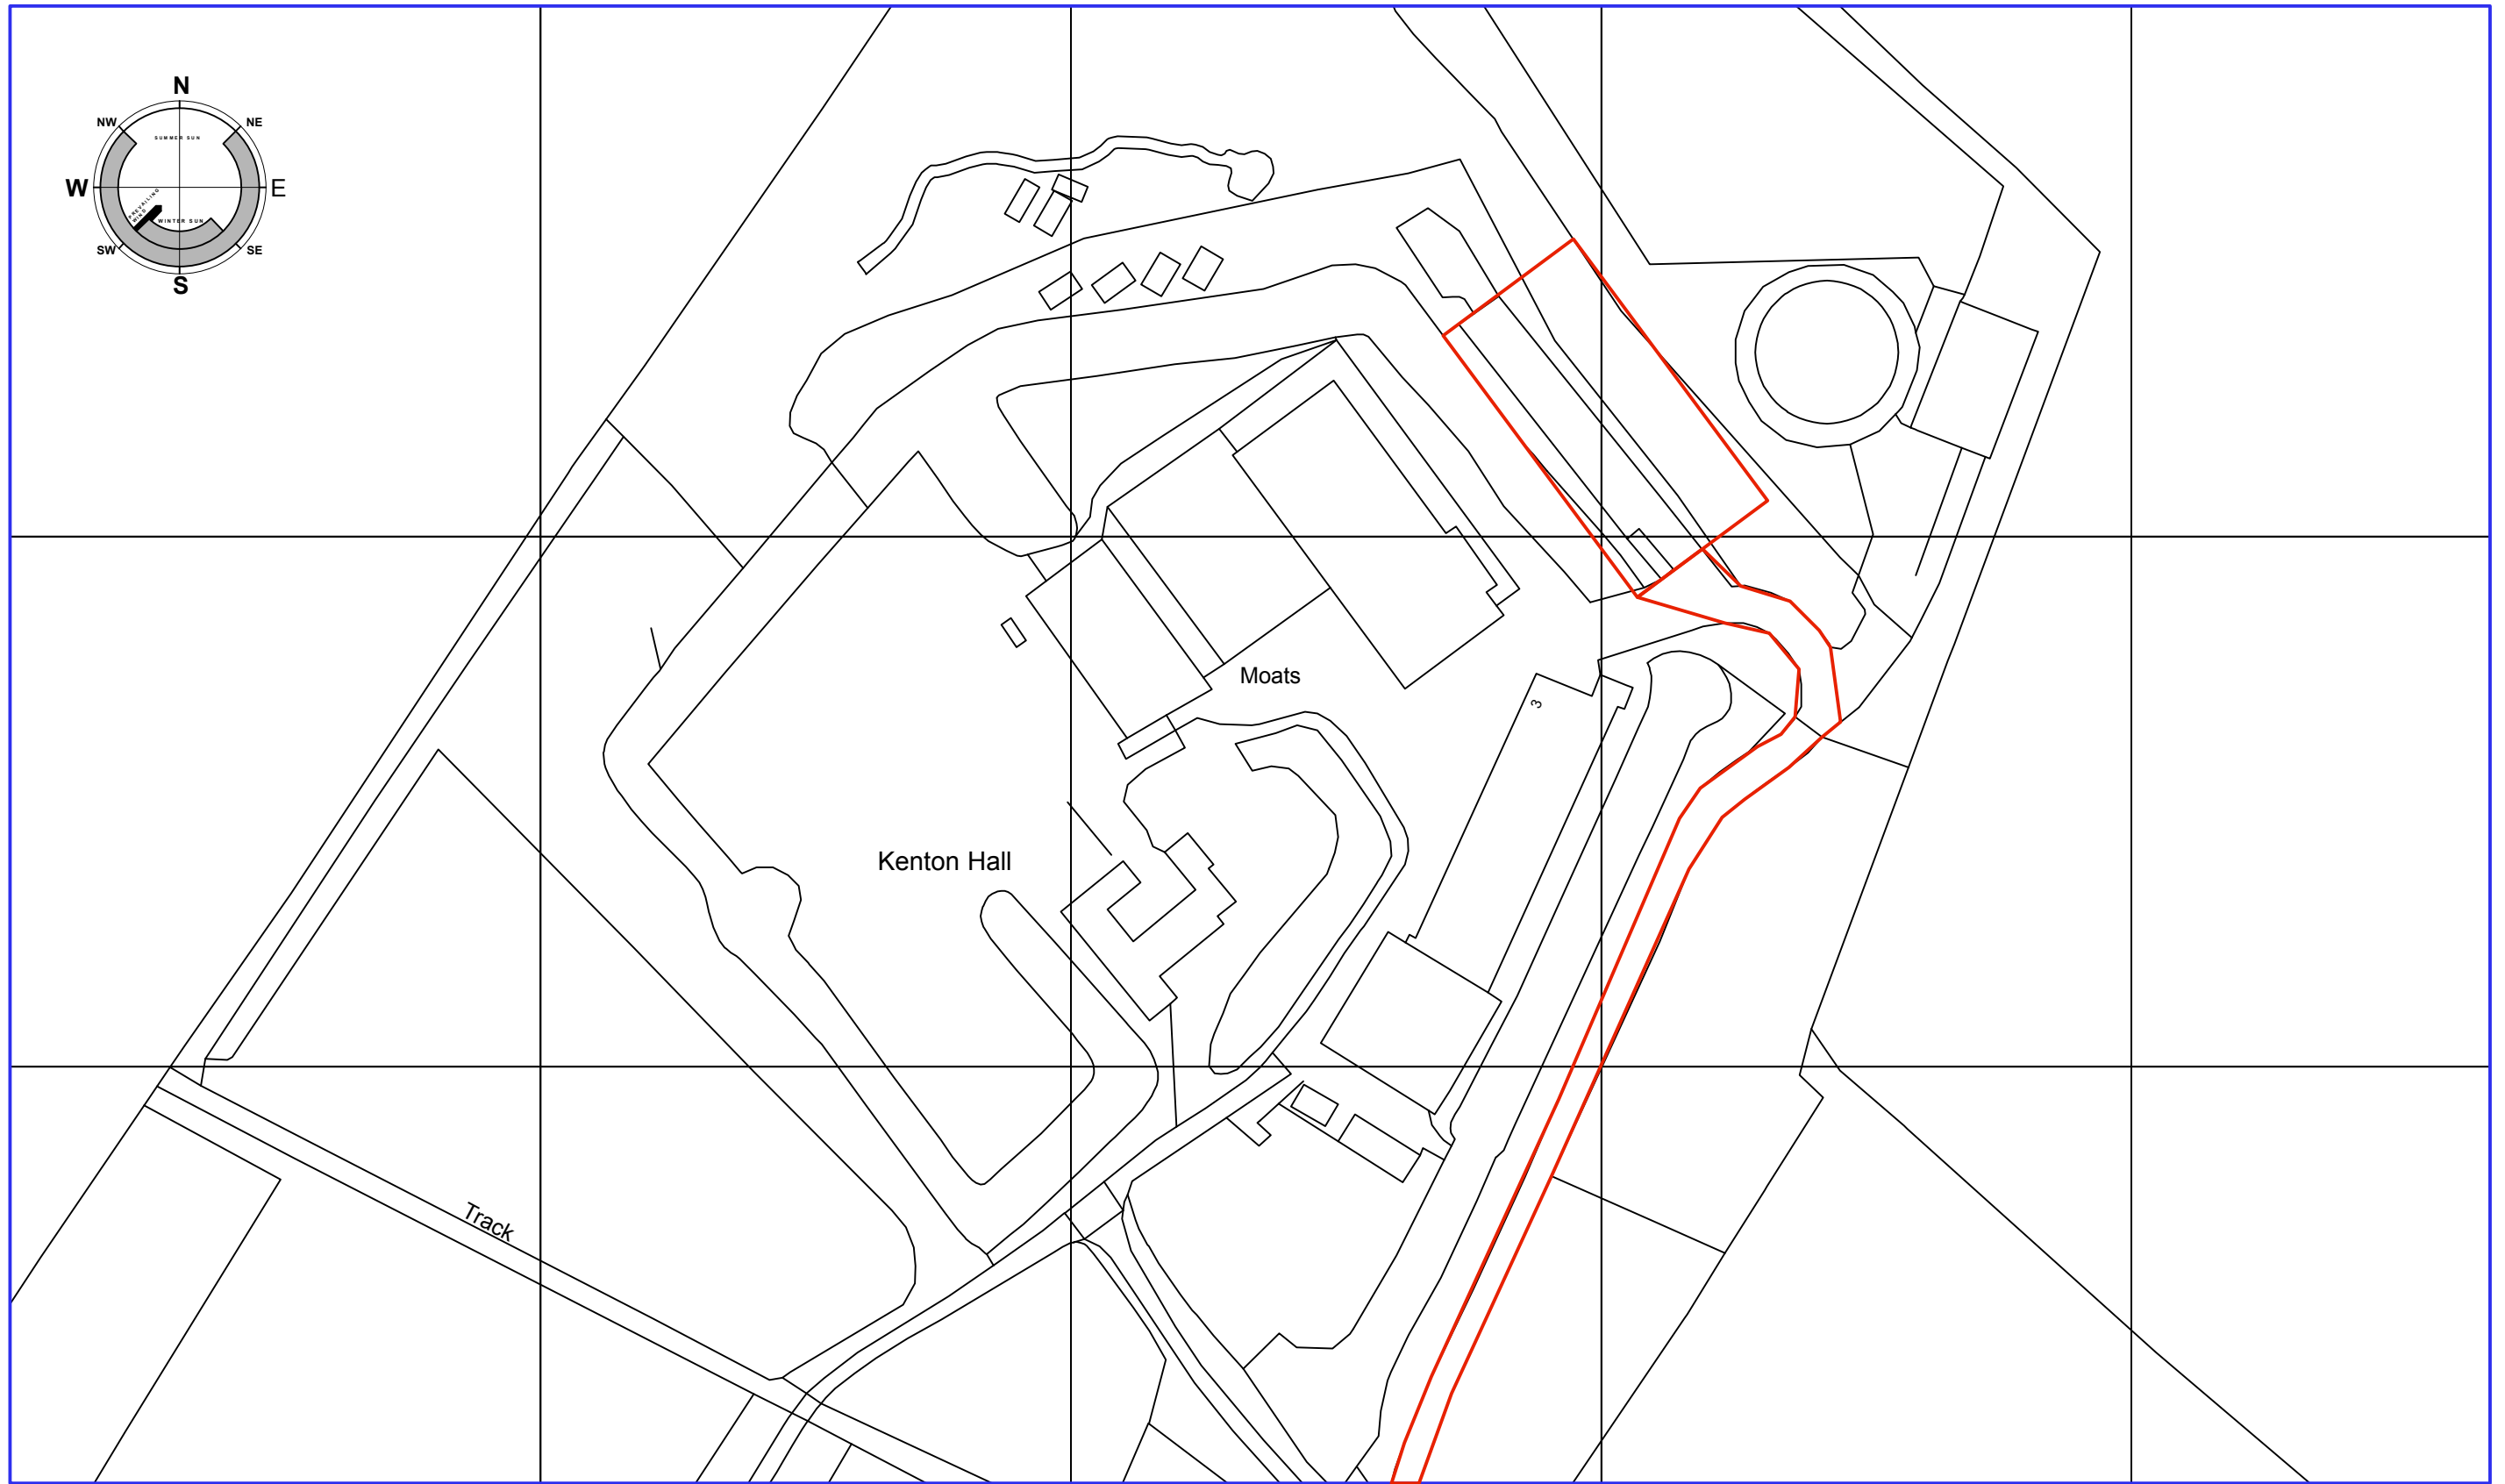
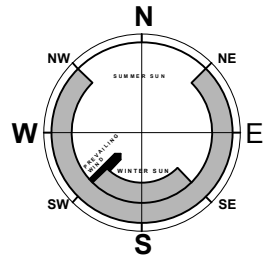



Copyright : © Crown Copyright 2010 Find Maps. All rights reserved. Licence Number 100047514

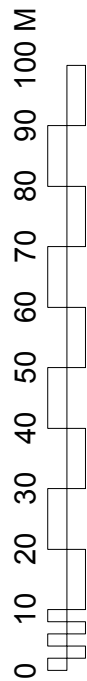

Rev

 www.beecharchitects.com	Church Farm Barn The Street Thorndon Suffolk IP23 7JR e enquiries@beecharchitects.com t 01379 678442		PROJECT Kenton Hall Estate Debenham Road, Debenham Suffolk IP14 6JU		DRAWING LOCATION PLAN		NOTES Generally do not scale drawings. All dimensions to be checked on site.
			SCALE 1:1250 @ A3	DATE Apr 2022			
CLIENT Kenton Hall Estate	DRAWN BY	CHECKED	DRAWING NUMBER 01	JOB NUMBER 661	STATUS Preliminary	REV	This drawing is copyright and remains the property of Beech Architects Ltd. Original size A3. Scale shown will be incorrect if reproduced in any other format