




Front elevation North West

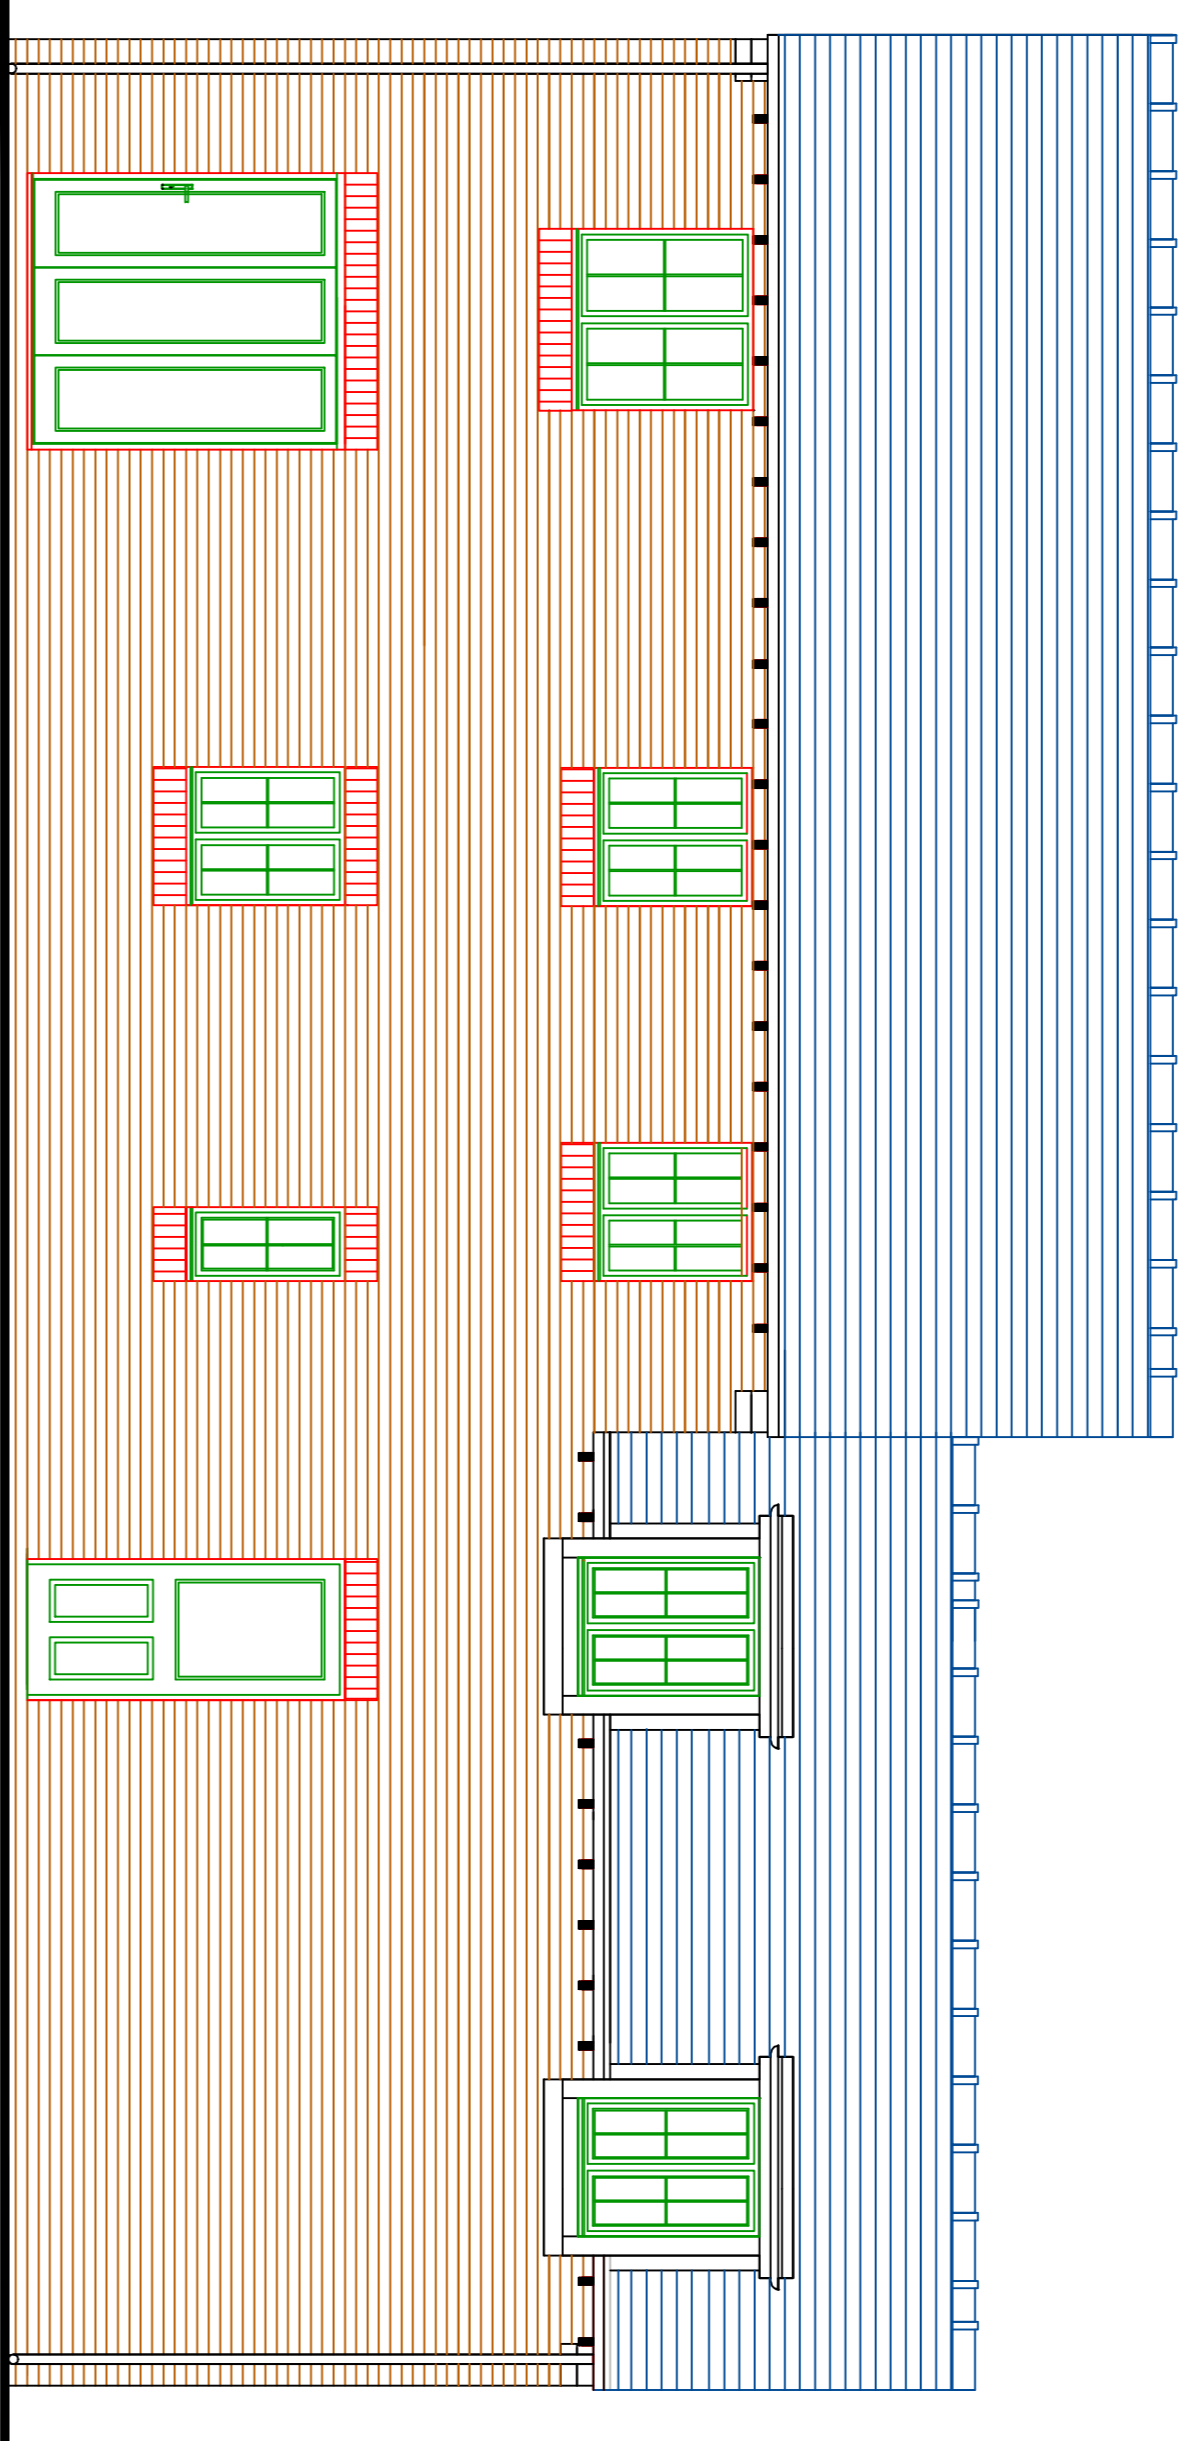

Rear elevation North East

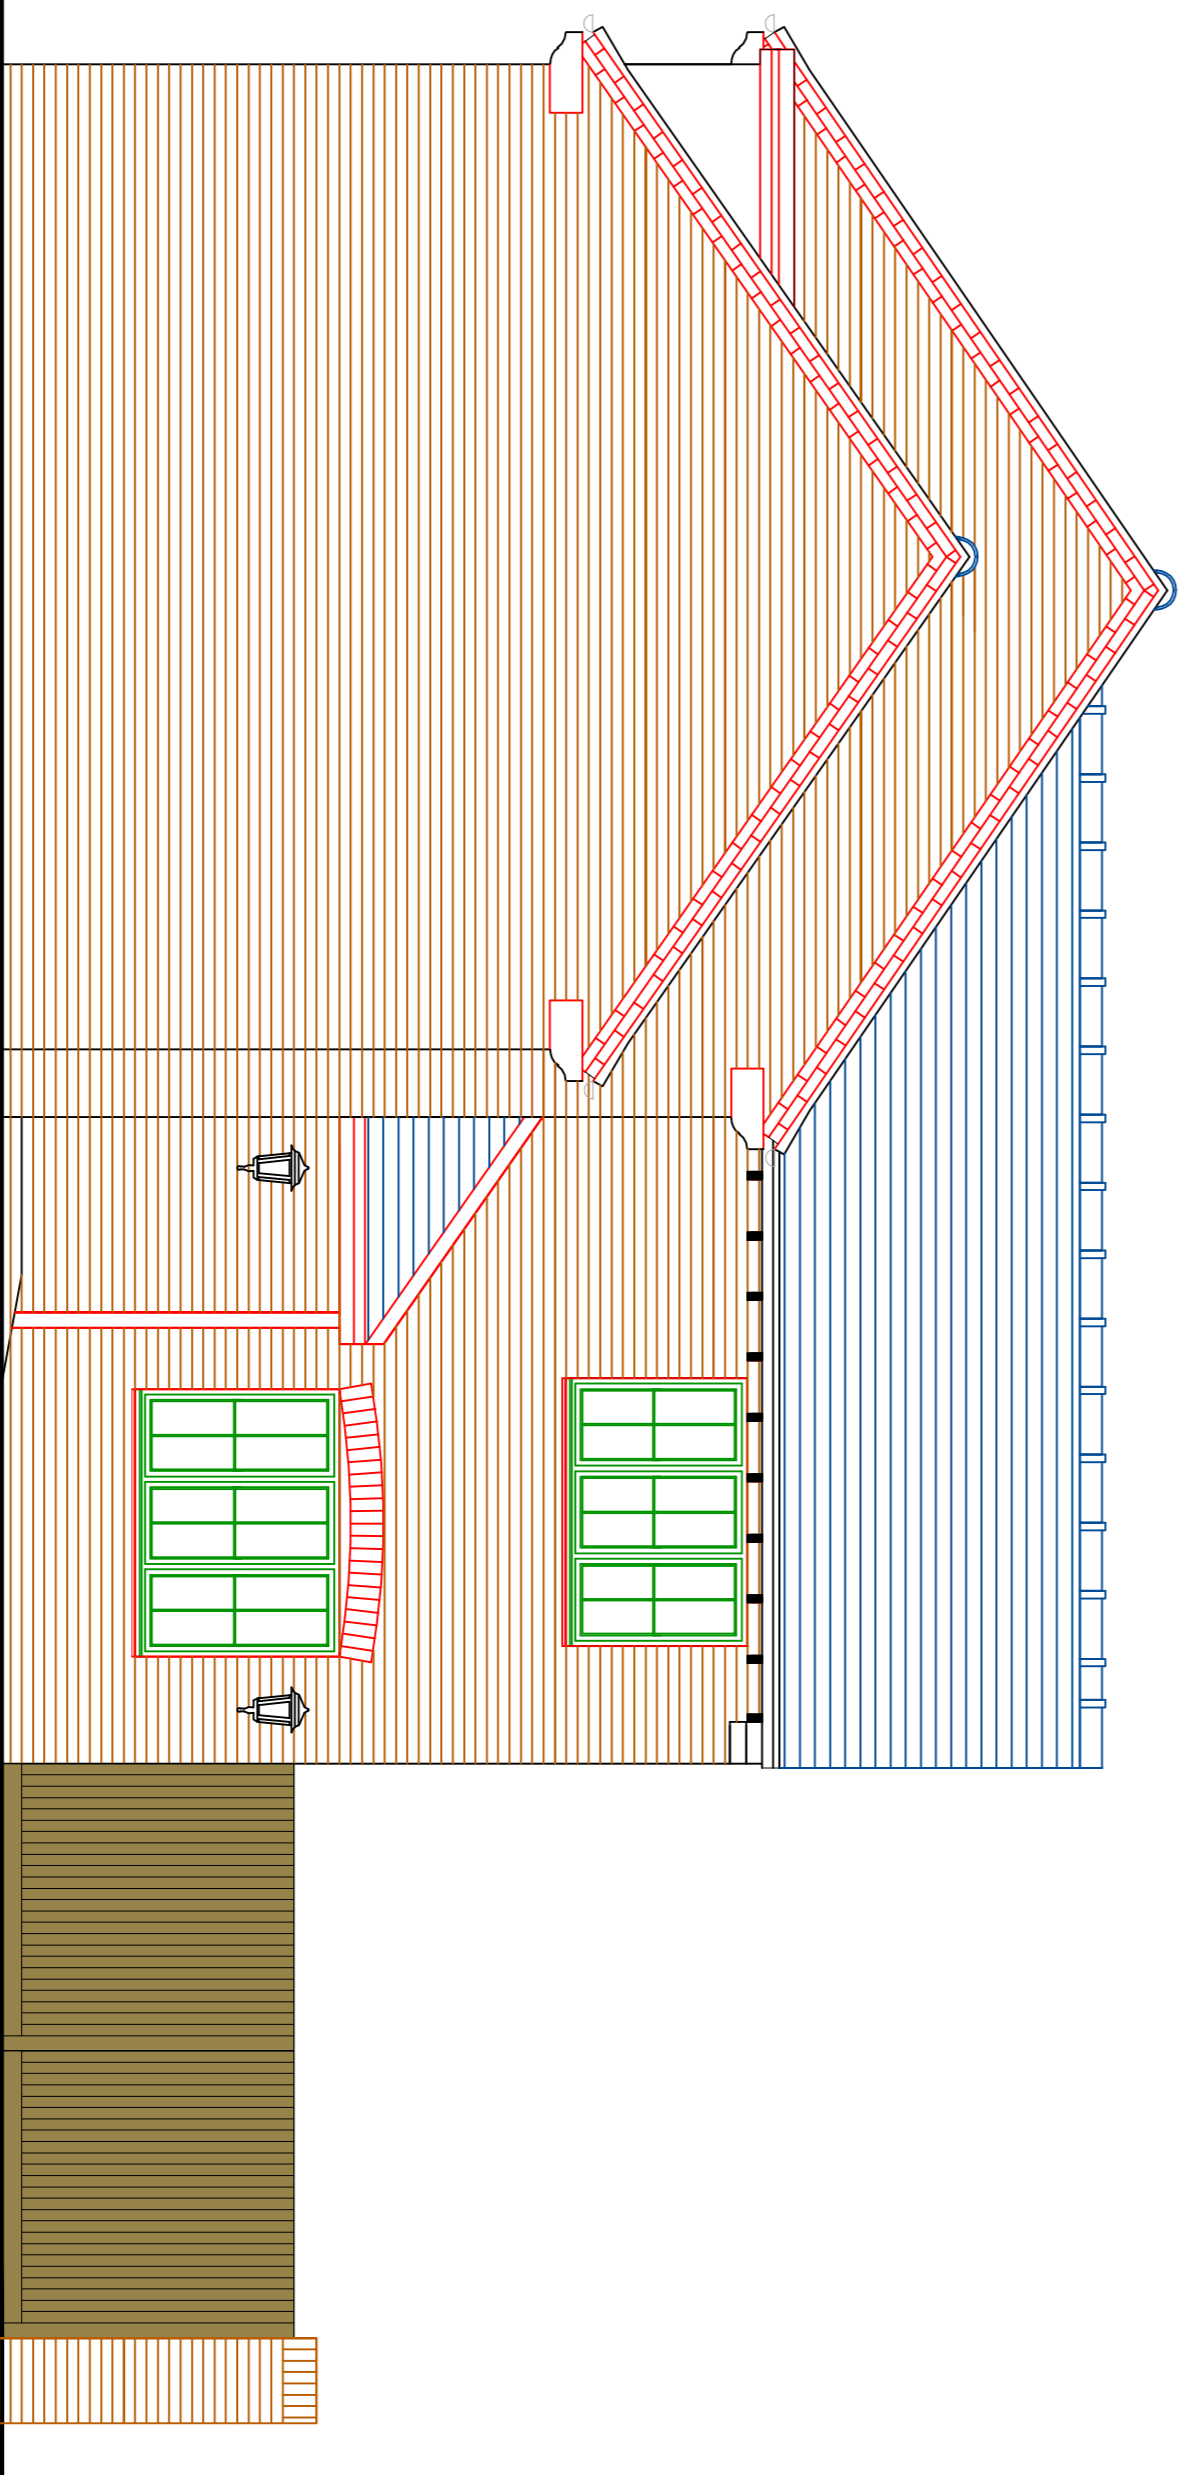

Side elevation North West

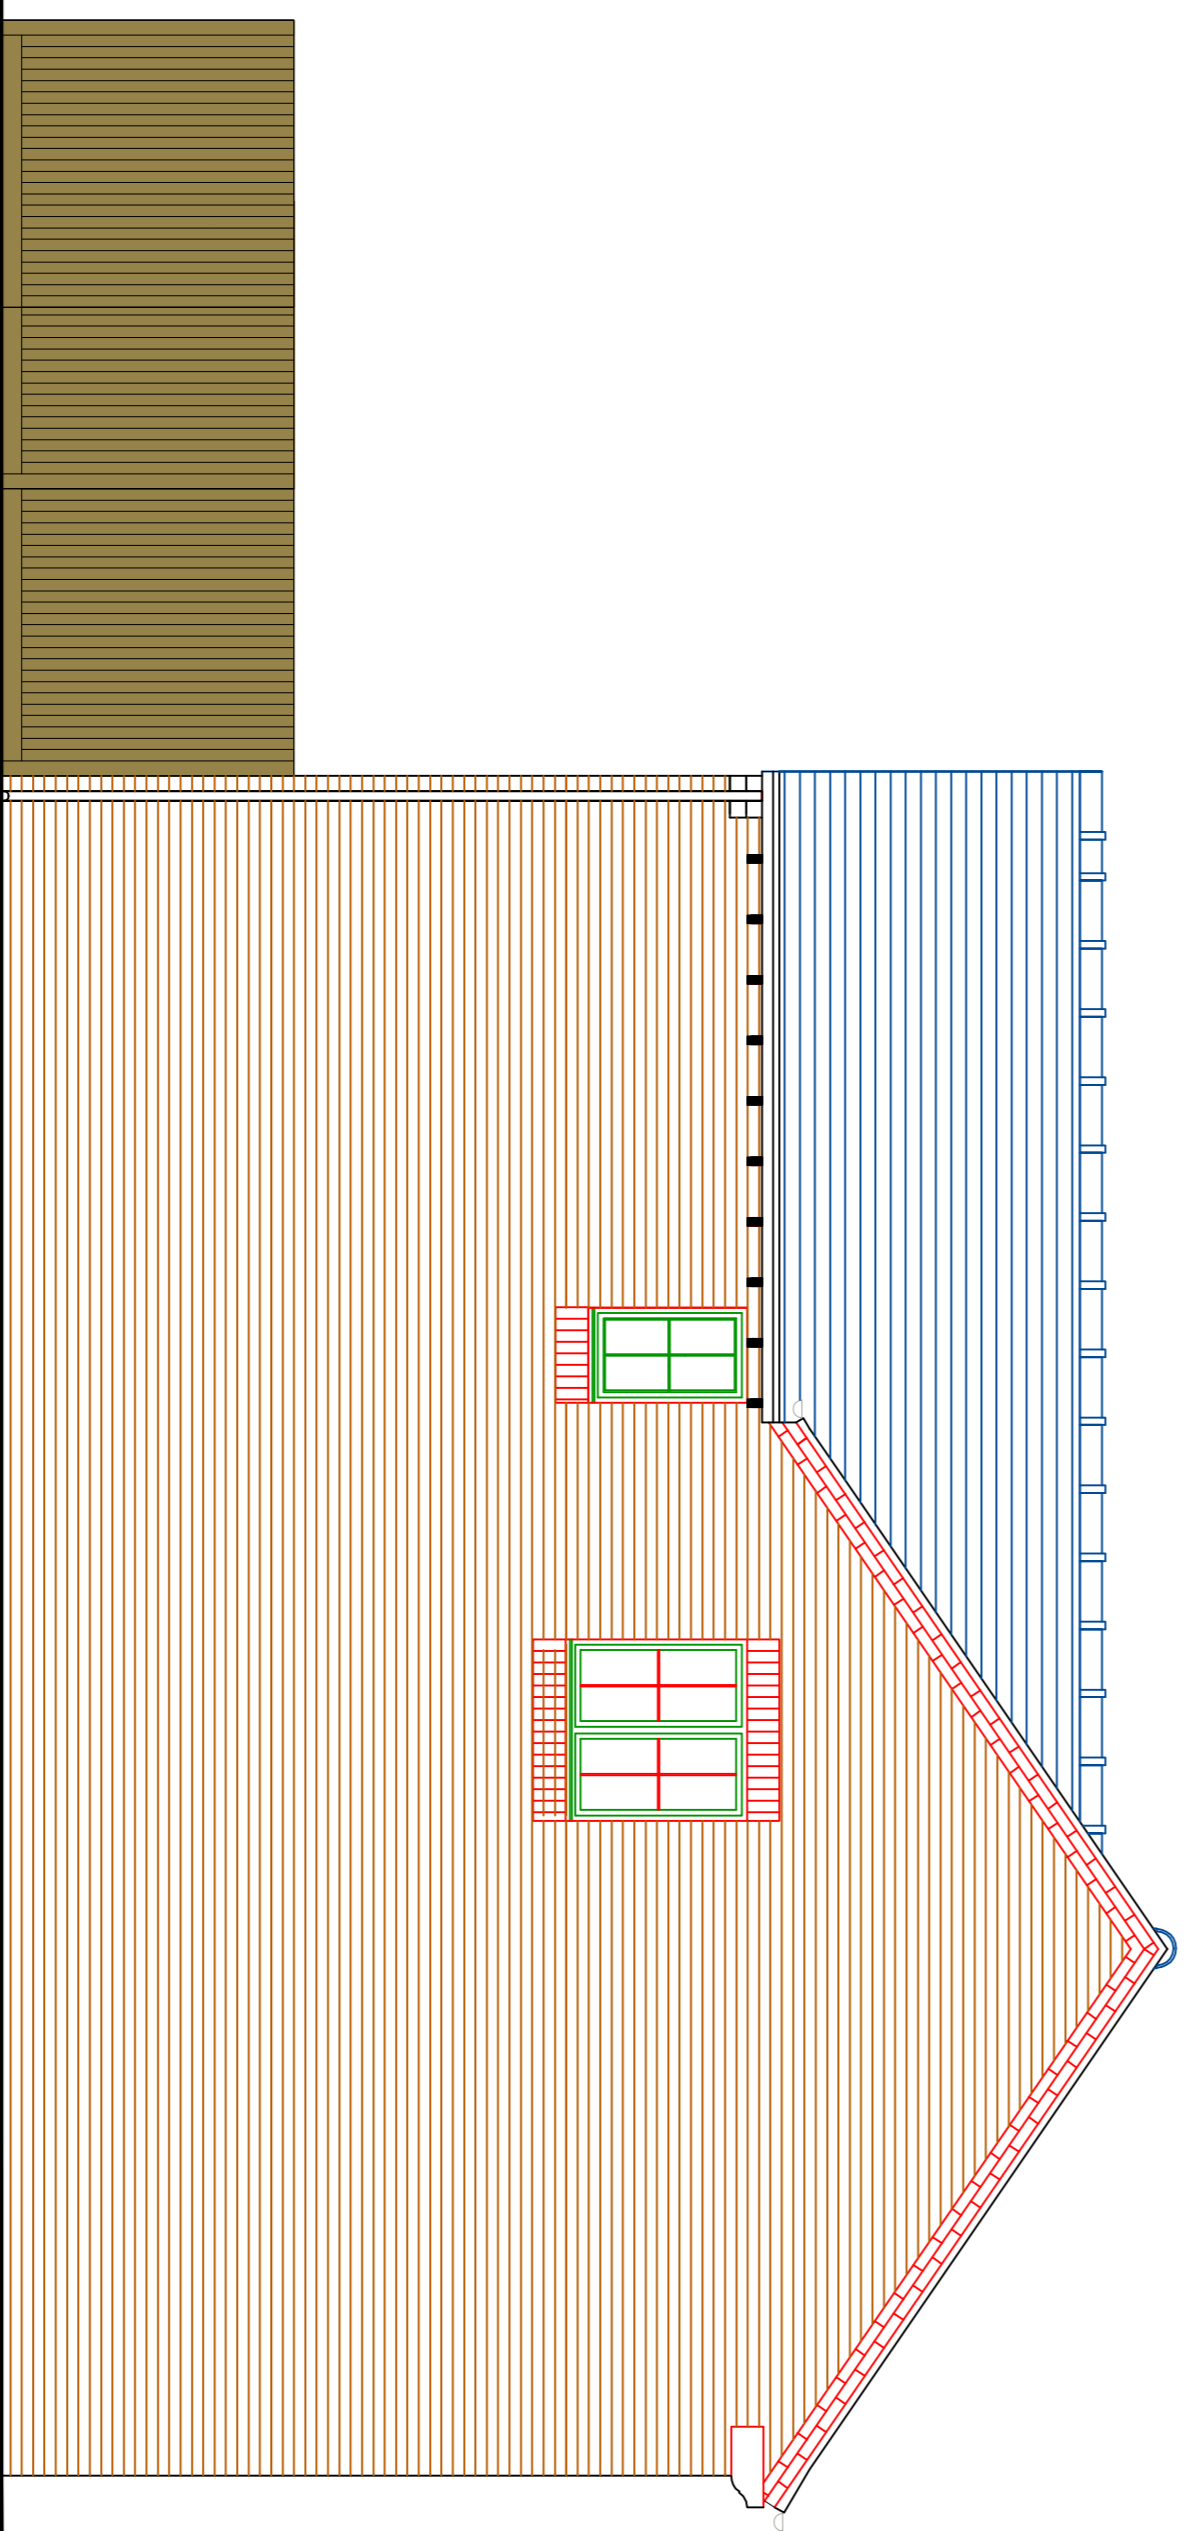

Side elevation South East

General Notes

No.	Revision/Issue	Date

From Name and Address
Peter Jackson Developments
 597 Etruria Road
 Basford
 Stoke on Trent
 ST14 6HP

Project Name and Address
Proposed Residential
Elford Sports and Social
Club
 Elford

Project	Elford	Sheet	3
Date	11.02.2022		
Scale	1:50@A1		

ELEVATIONS