
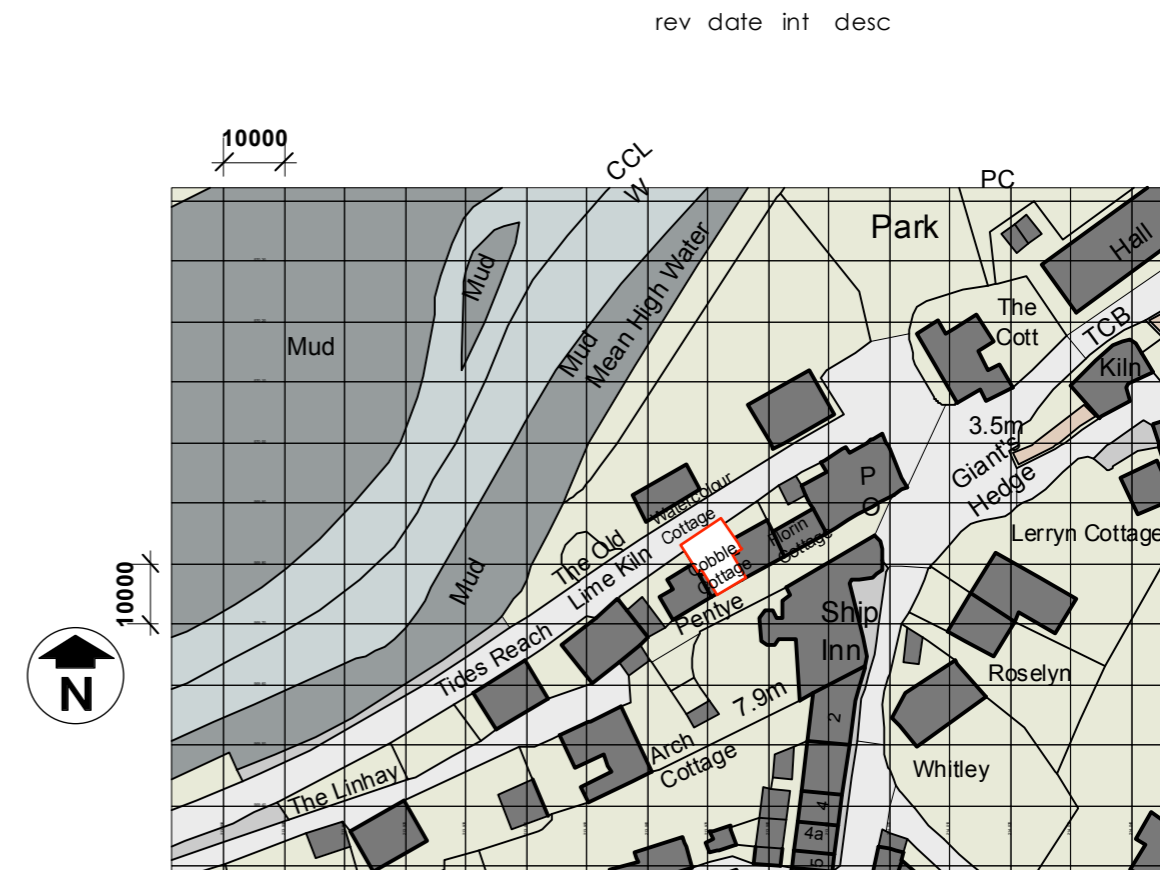


copyright:
the copyright of this drawing, and the design it contains, remains the property of the architect. It may not be reproduced or copied without Hone Architecture Ltd's permission.

notes:
All dimensions to be checked onsite, written dimensions take precedence over scaled.

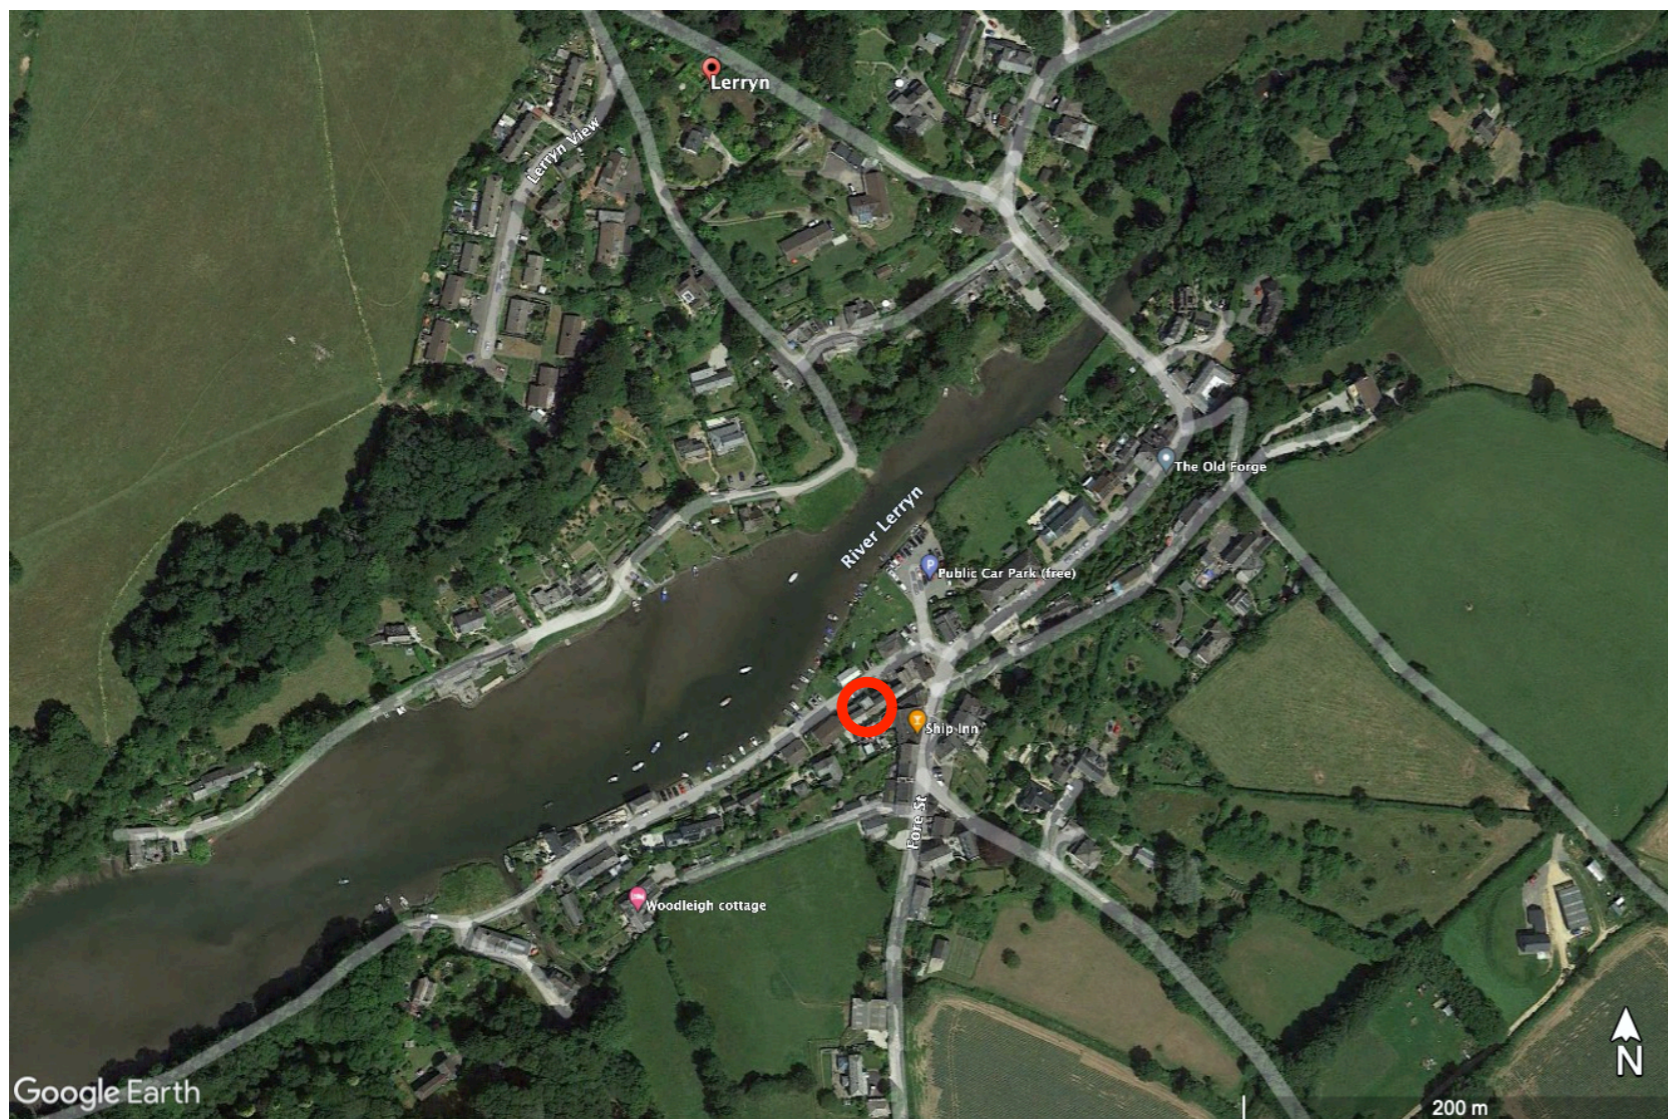

Ordnance Survey, (c) Crown Copyright 2021. All rights reserved. Licence number 100022432

| | |
|------|---------------|
| 1 | site location |
| A001 | Scale: 1:1250 |

| | | | | | | | |
|-------|-----------|--------|---------------------------|--------|--|---------------|---|
| date | Dec 21 | desc | site location plan | | status | SURVEY | |
| drawn | kbl | client | Miss D Pagnell-Smith | add | Cobble Cottage, Lerryn, Lostwithiel, Cornwall PL22 0PX | | |
| Scale | 1:1250@A3 | job no | 21-121 | dwg no | A-001 | rev | - |