



REAR (SOUTH) ELEVATION
SCALE 1:50

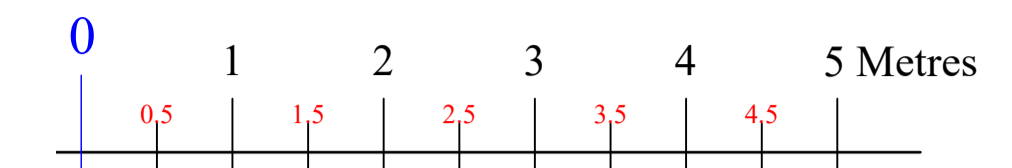


FRONT - NORTH-WEST VIEW

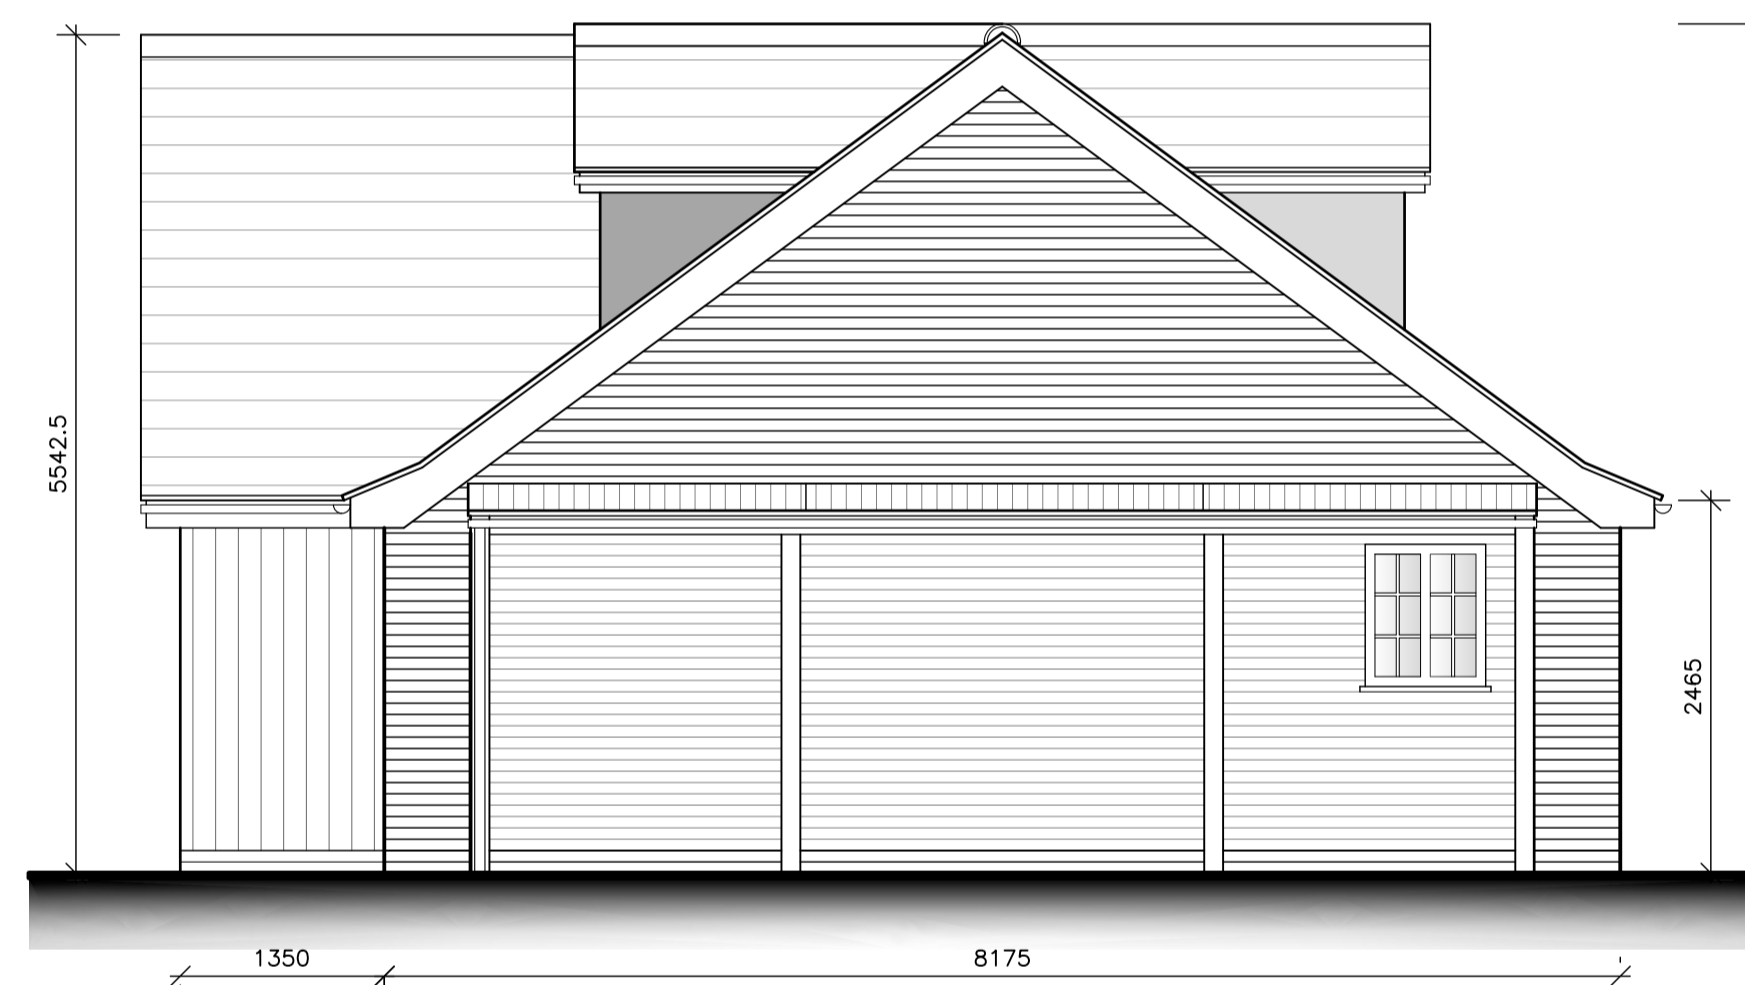

SIDE (WEST) ELEVATION
SCALE 1:50

MATERIALS SCHEDULE		
MATERIAL	MANUFACTURER'S REFERENCE.	COLOUR / FINISH
Roof Tiles	Marley Edgemere Concrete Interlocking Tiles	Smooth Grey
Facing Brick	Forterra Hampton Rural Blend	Red Multi
Facing Render	Monocouche Colour through render	Cream
Facing Cladding	Siberian Larch	Natural untreated grey
Rainwater Goods	Upvc half round	White
Windows	Upvc Casements	White
Doors	Composite Panel	Grey
Garage Door	Sectional Up & Over	White

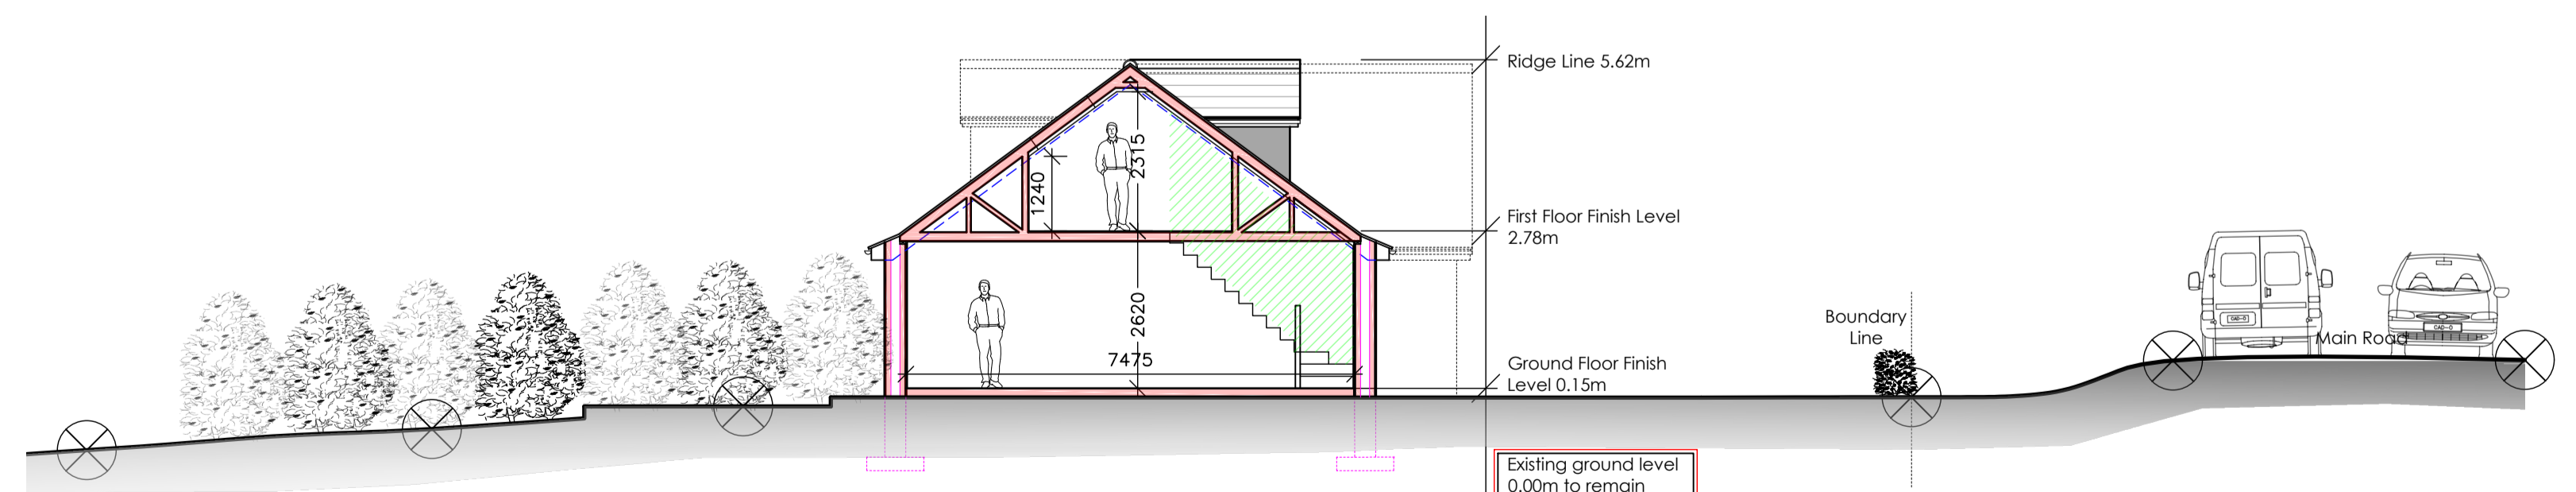

SITE SECTION A/A
SCALE 1:100

Rev A Minor alterations 19-05-2022
Rev B Minor alterations 20-05-2022

Residential | Commercial | Industrial



ARCHITECTURAL SERVICES
Little Bishops Cottage Staunt Road Frithville Boston
Lincolnshire PE22 7ED

APPLICANT NAME:
Mr & Mrs P Ulyatt

PROPOSAL:
Proposed Replacement Dwelling
Raybecca
Main Road
Thimbleby
Lincolnshire, LN9 5RB

DATE:
May 2022
SCALE:
As Shown

DRAWING TITLE:
Proposed Elevations
Site Section

DRAWING NO:
12-418-08

REVISION:
B

T 01205 750890 M 07970 108502
E enquiries@studio21design.co.uk
W www.studio21design.co.uk