



**FRONT (NORTH) ELEVATION**  
SCALE 1:50

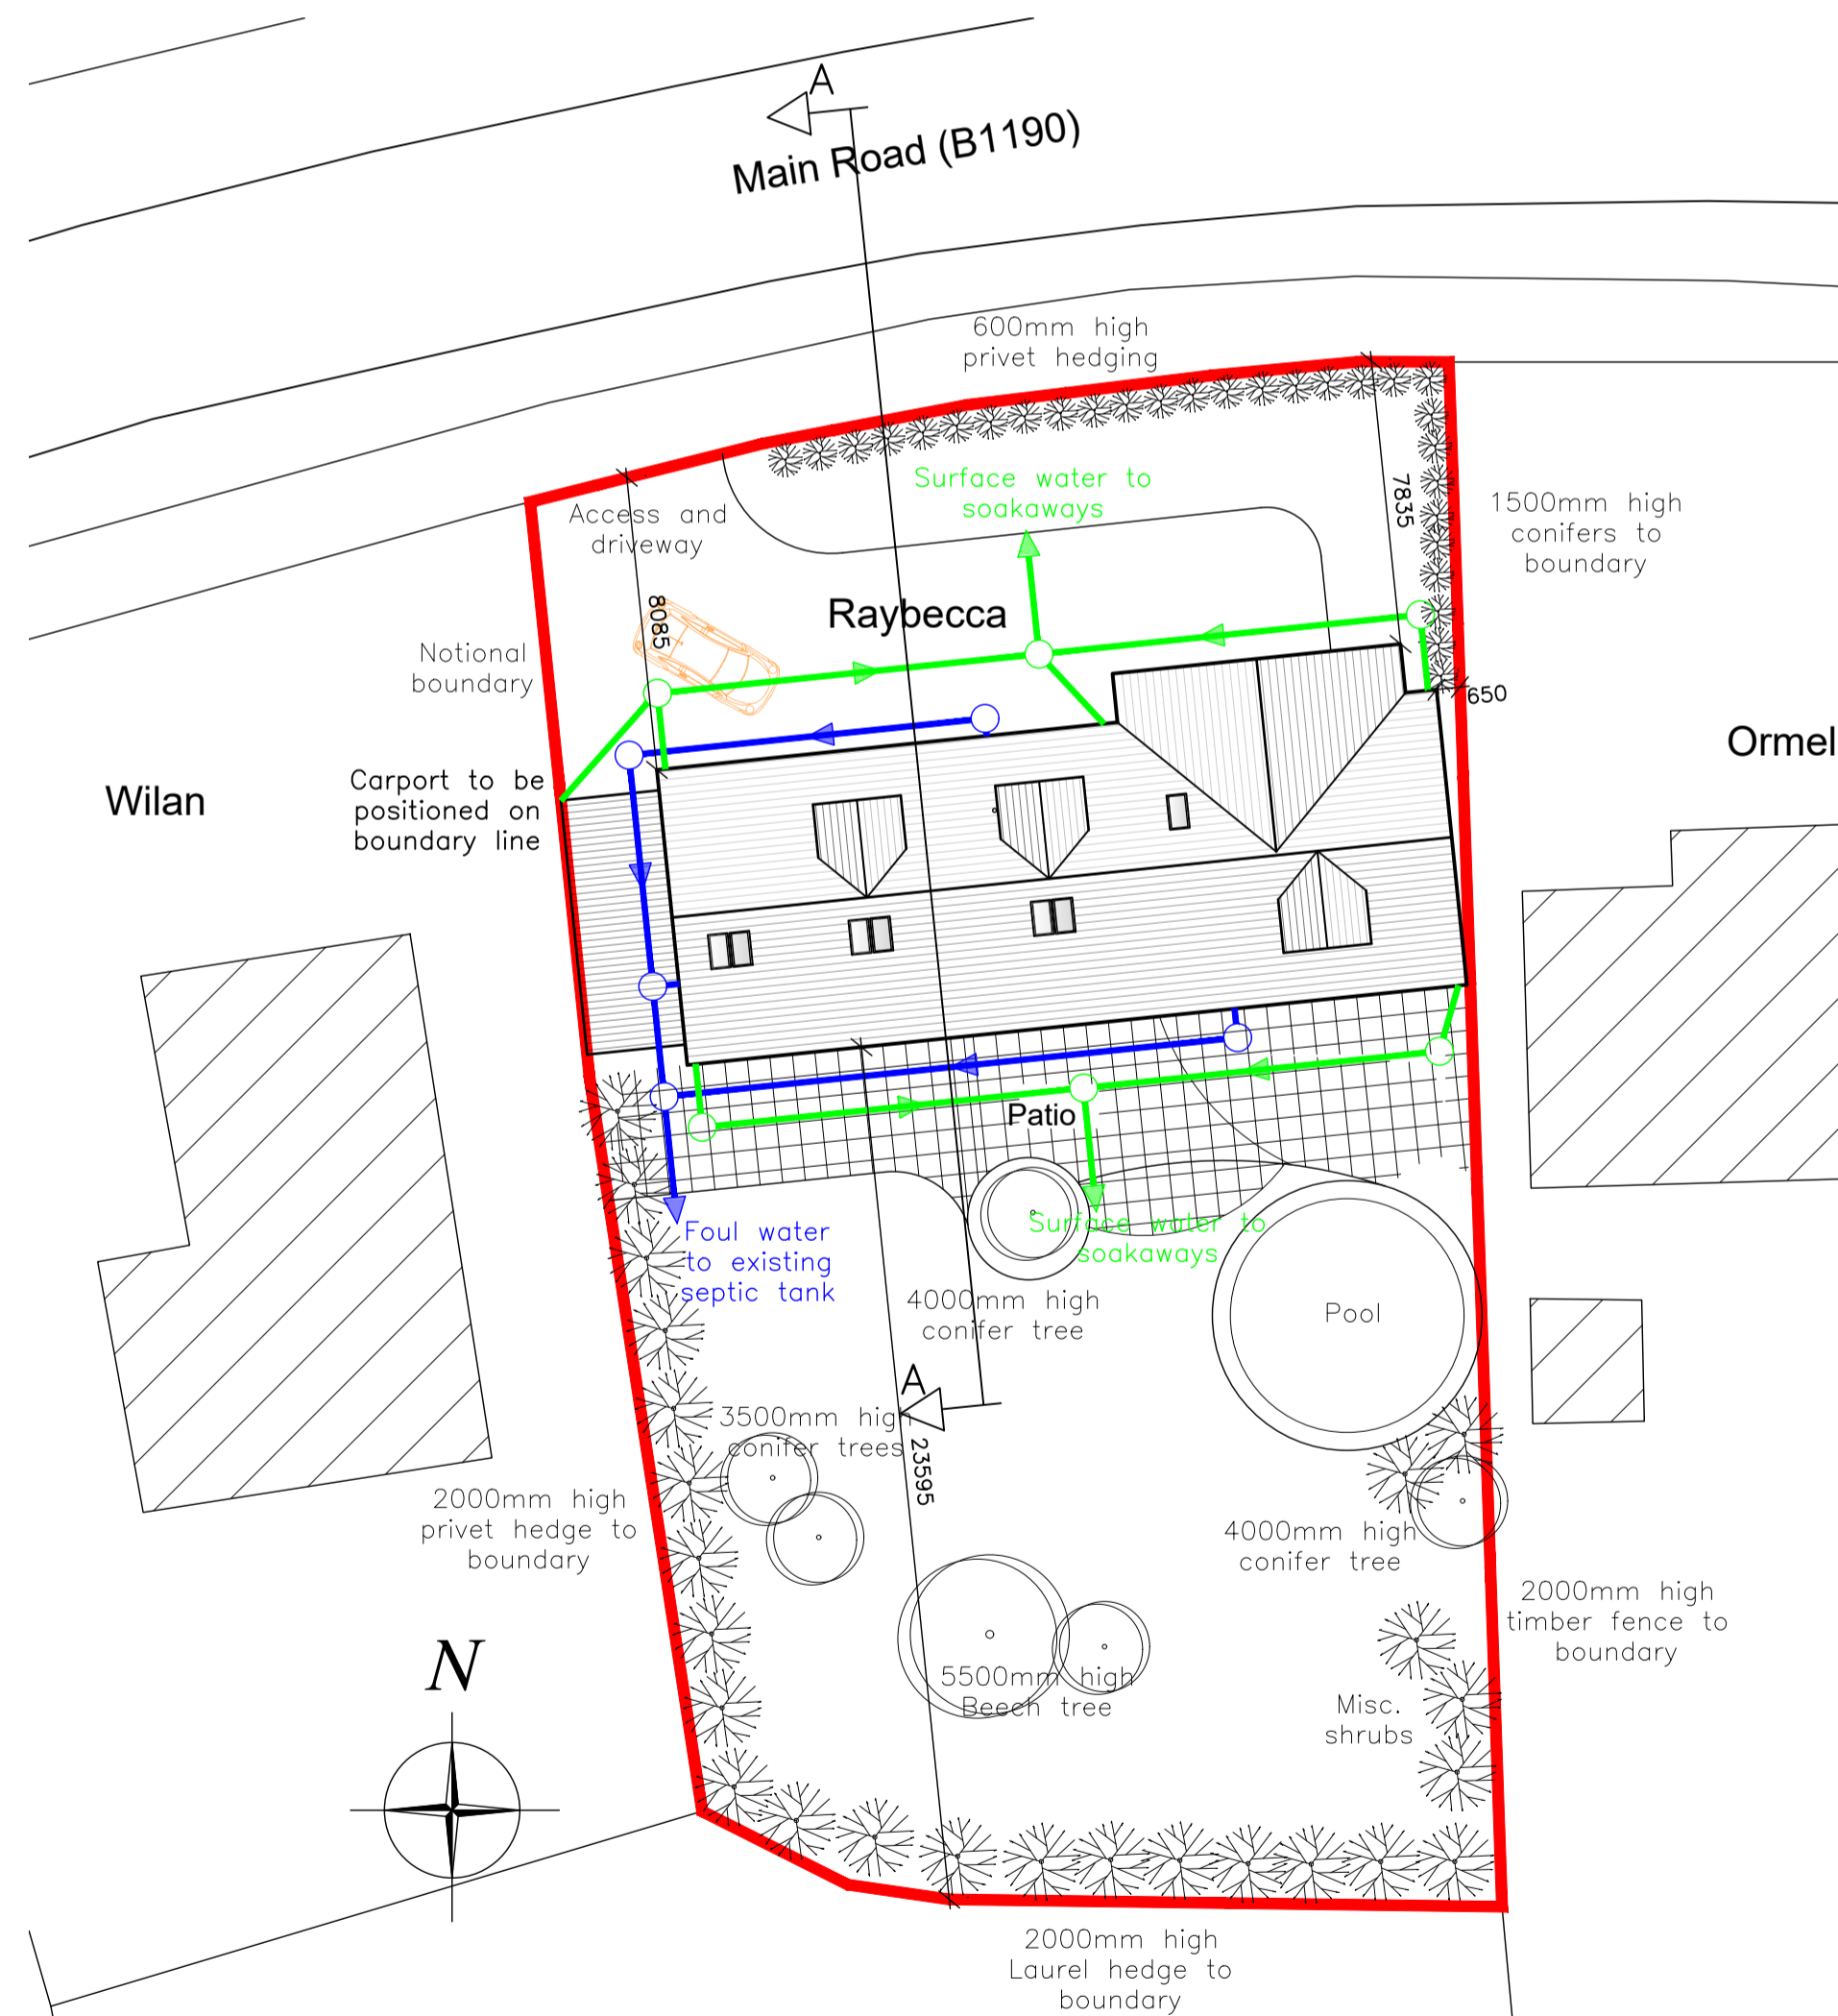

**SITE LAYOUT PLAN**  
SCALE 1:200

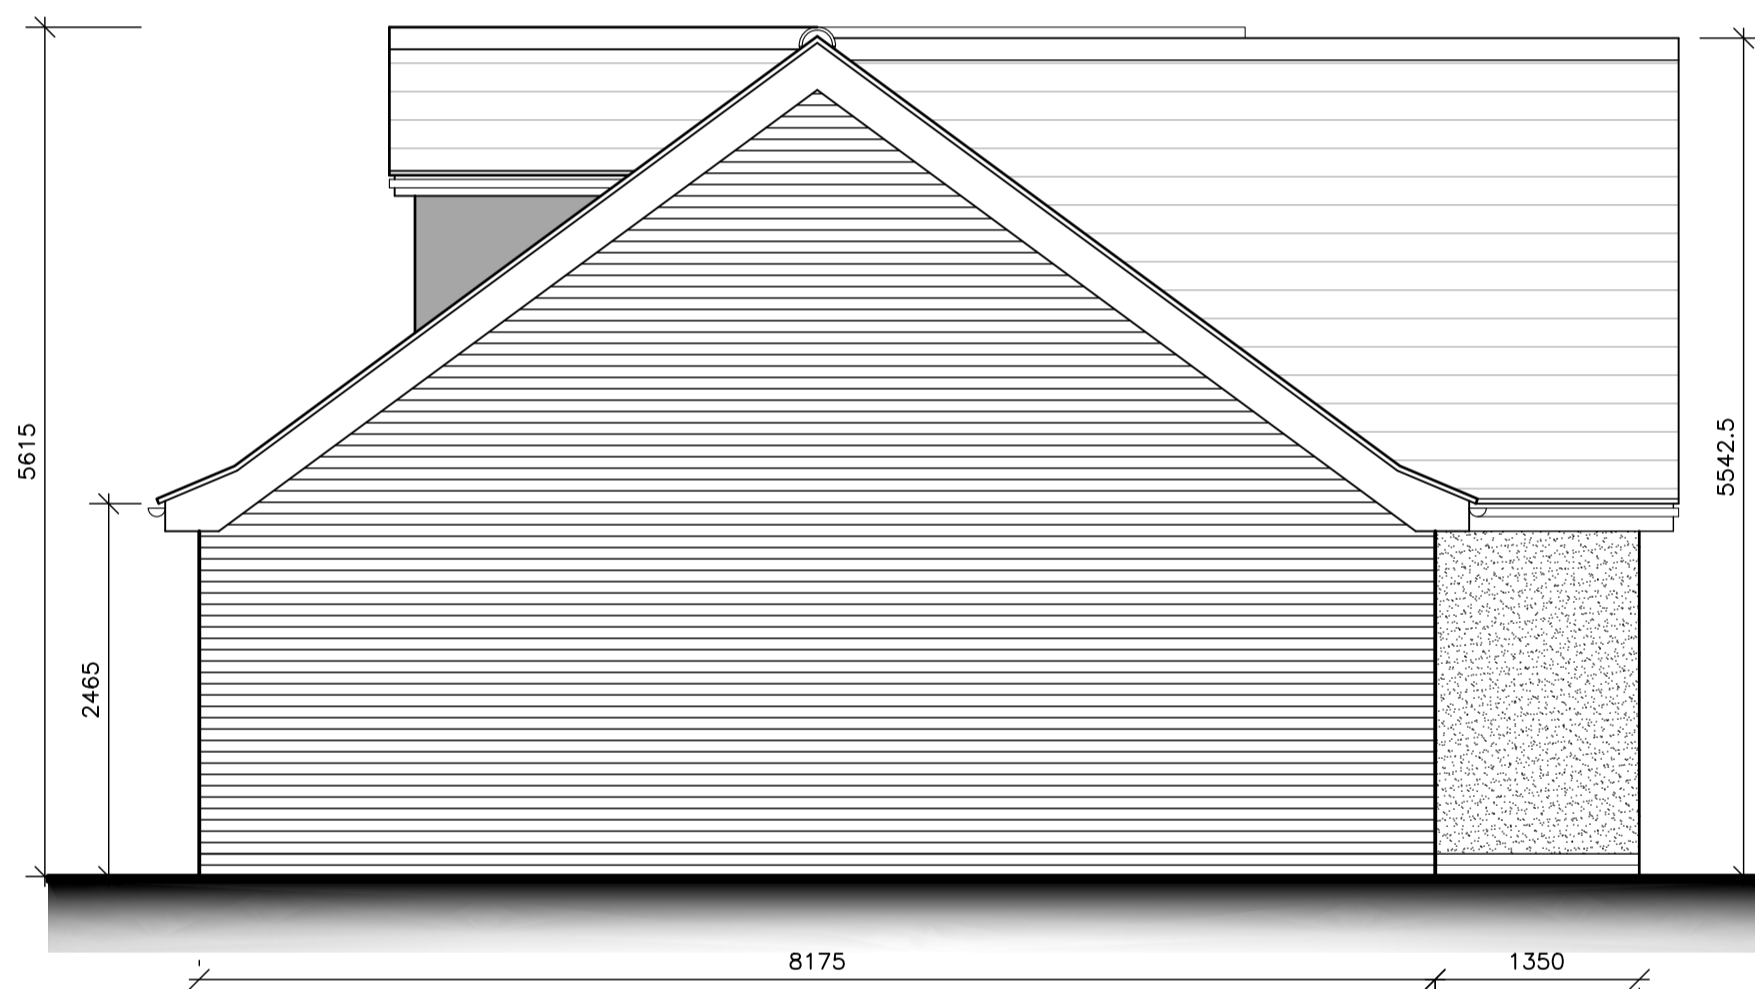

**SIDE (EAST) ELEVATION**  
SCALE 1:50

MATERIALS SCHEDULE		
MATERIAL	MANUFACTURER'S REFERENCE	COLOUR / FINISH
Roof Tiles	Marley Edgemere Concrete Interlocking Tiles	Smooth Grey
Facing Brick	Forterra Hampton Rural Blend	Red Multi
Facing Render	Monocouche Colour through render	Cream
Facing Cladding	Siberian Larch	Natural untreated grey
Rainwater Goods	Upvc half round	White
Windows	Upvc Casements	White
Doors	Composite Panel	Grey
Garage Door	Sectional Up & Over	White



**FRONT - NORTH-EAST VIEW**

Rev A Minor alterations 19-05-2022

Residential | Commercial | Industrial



ARCHITECTURAL SERVICES  
Little Bishops Cottage Staunton Road Frithville Boston  
Lincolnshire PE22 7ED

APPLICANT NAME:  
Mr & Mrs P Ulyatt

PROPOSAL:  
Proposed Replacement Dwelling  
Raybecca  
Main Road  
Thimbleby  
Lincolnshire, LN9 5RB

DATE:  
May 2022  
SCALE:  
As Shown

DRAWING TITLE:  
Proposed Elevations  
Site Layout Plan

DRAWING NO:  
12-418-07

REVISION:  
A

T 01205 750890 M 07970 108502  
E enquiries@studio21design.co.uk  
W www.studio21design.co.uk