



Ground Floor 1:50




Rear 1:100 (west)

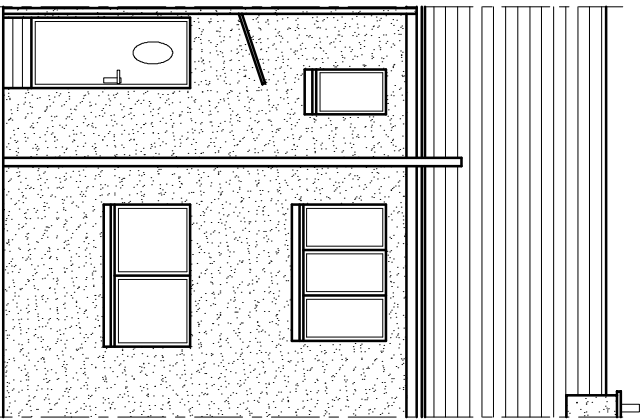

Location Plan 1:1250

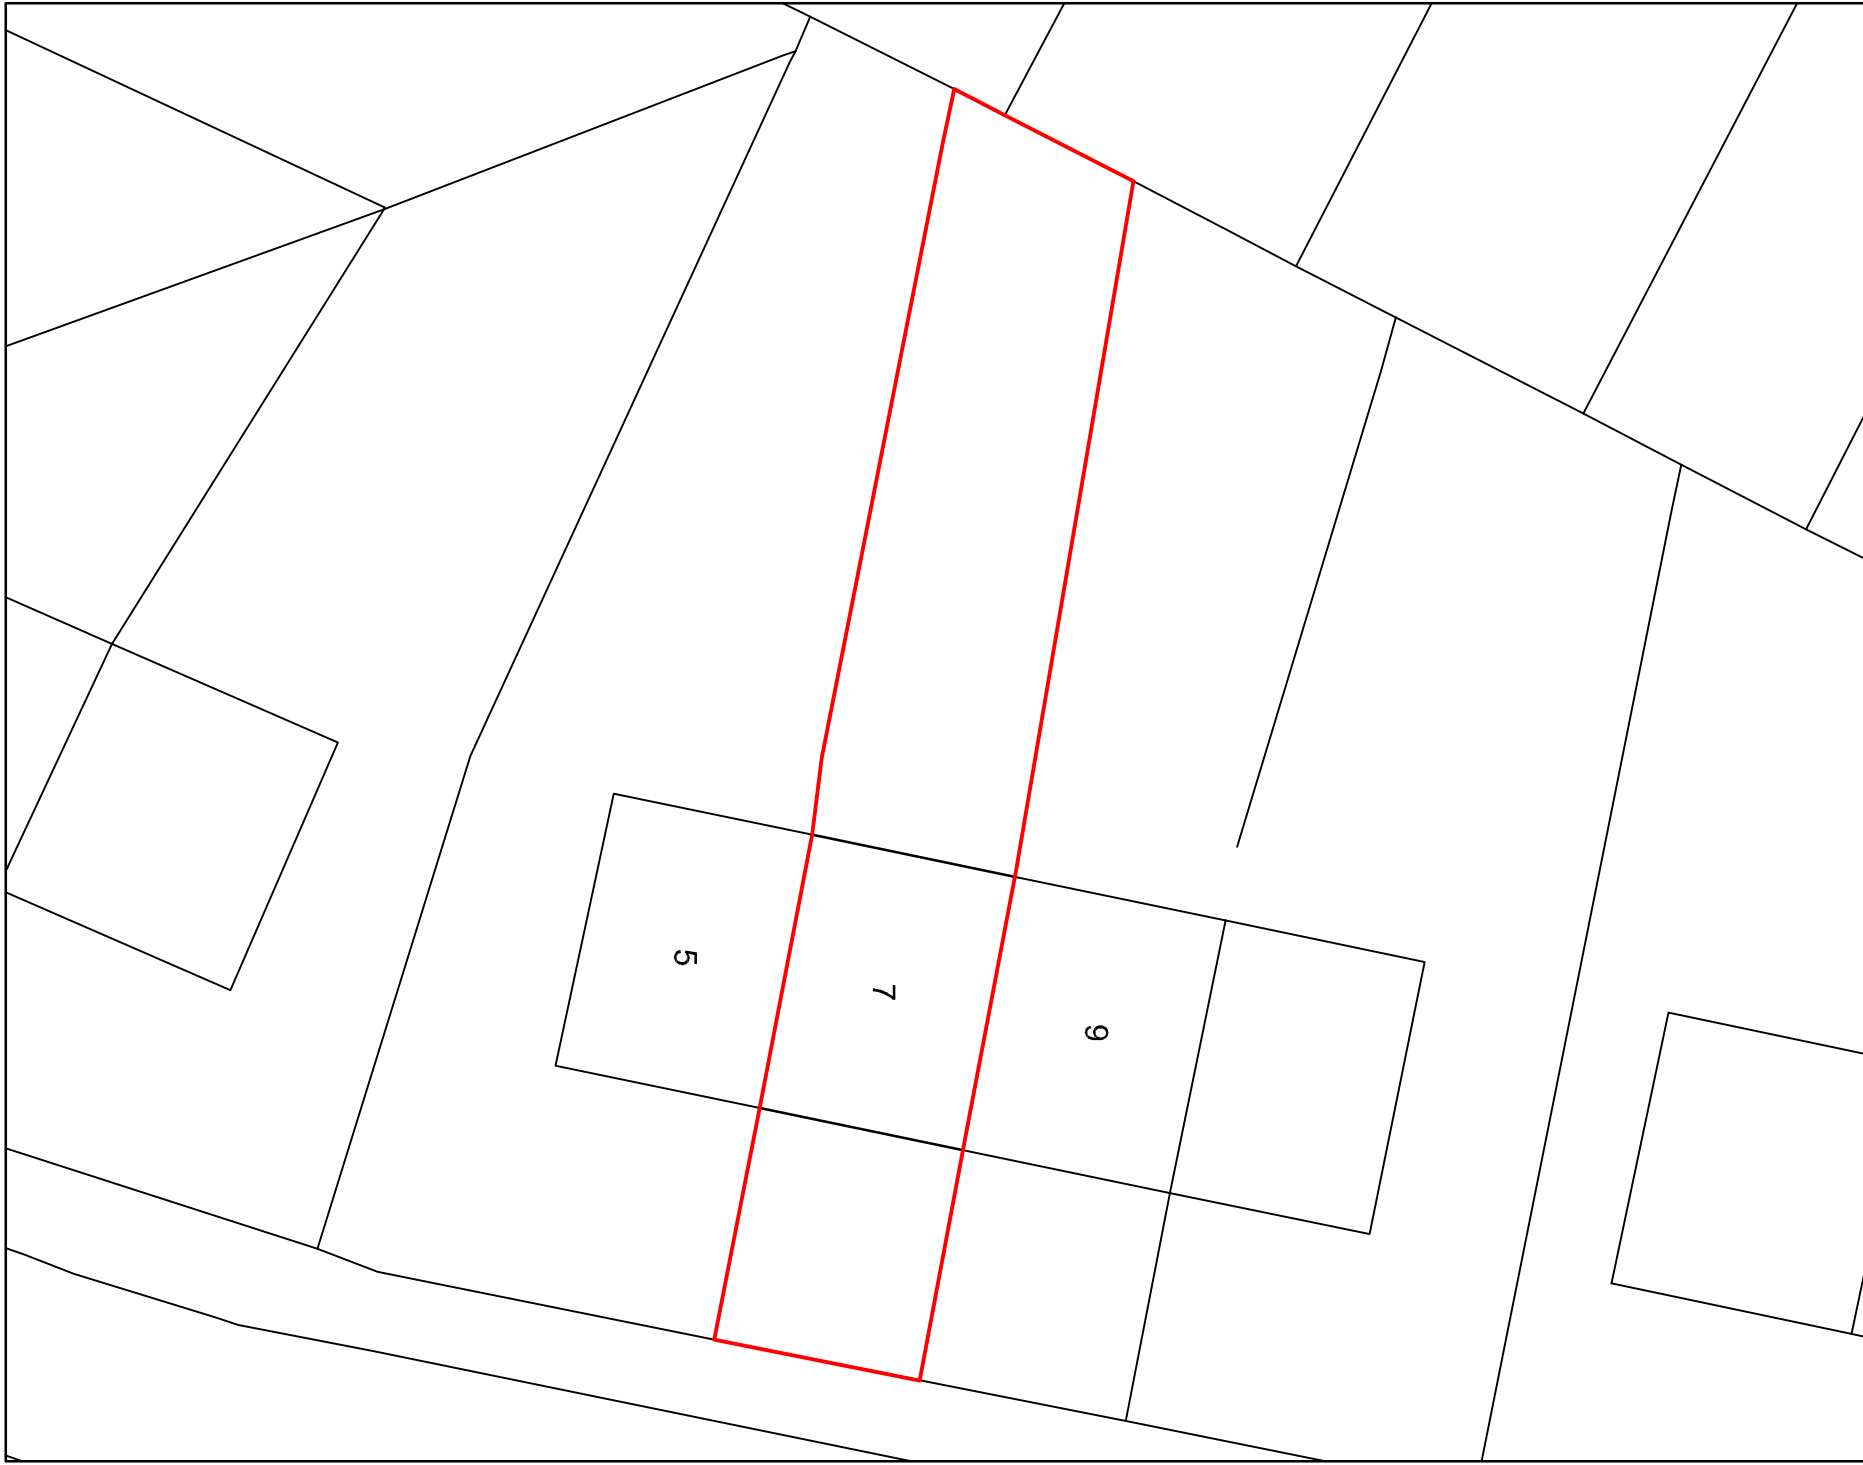

Block Plan 1:200

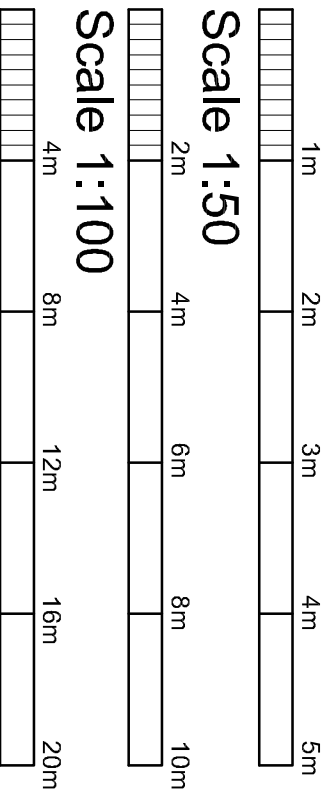

Scale 1:200

Scale 1:100

Scale 1:50

Project :		Existing
Mrs Scullion		
7 Hozier Crescent		
Uddingston, G71 5QN		hoz/01
Scale 1:50/1:100/1:200/1:1250		
Date: 10/05/22	Rev	