
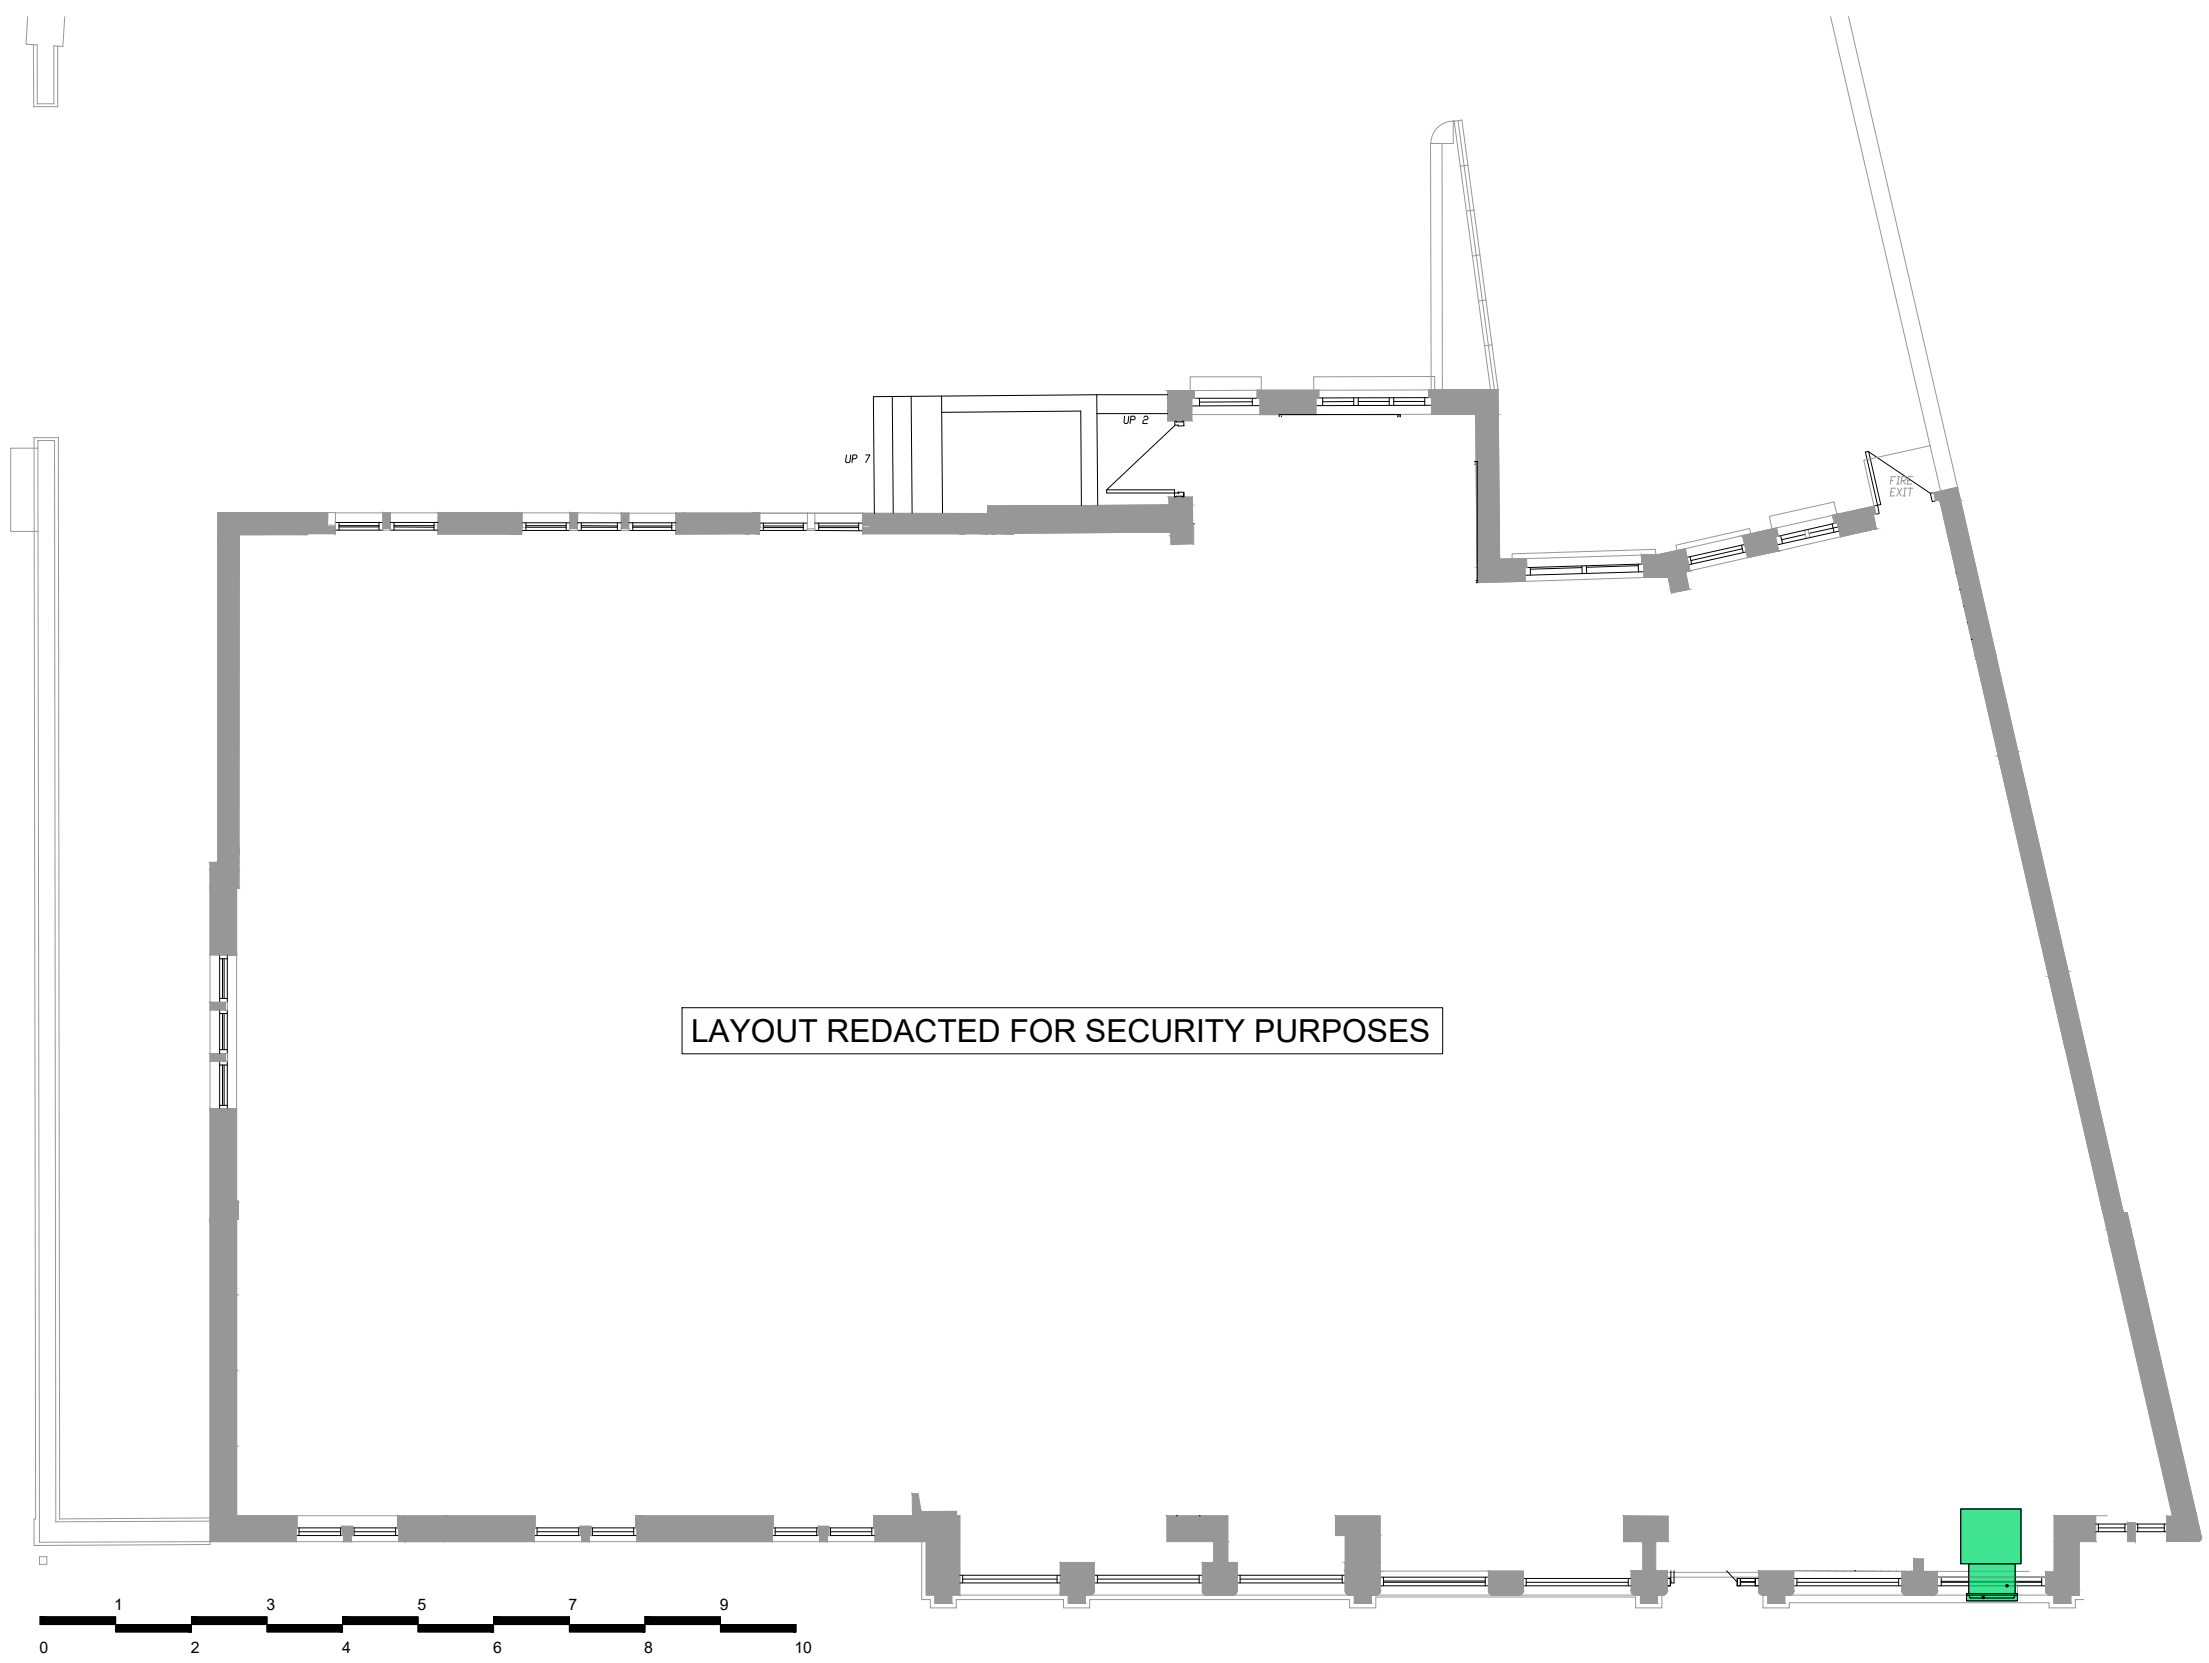



LEGEND
 SELF SERVICE MACHINE/
 EQUIPMENT/FURNITURE
 BEING REMOVED




LAYOUT REDACTED FOR SECURITY PURPOSES



Scale - meters

Notes:	Rev	Date	Notes	Rev	Date	Notes
Copyright of this drawing is reserved by AXIS Architecture and issued on the condition that it is not copied, reproduced or disclosed to any third party either wholly or in part without the consent in writing of AXIS Architecture. The contractor must verify all dimensions on site before making shop drawings or commencing work of any kind.			 RESIDUAL RISK Wherever possible unnecessary risk is designed out of these proposals. Where residual risk remains this is assessed and identified on the relevant drawings with this symbol. Refer to the note and the relevant measures in the Health + Safety documentation			

Client Corporate Real Estate	Project Blackpool Oxford Square	Title Existing Plans Ground Floor Overall
Status EXISTING	Scale A1 1:50 A3 1:100	Date 18.05.22
AXIS Architecture and Design Ltd, Talbot Chambers, 2-6 North Church Street, Sheffield, S1 2DH.	Drawn LDD	Checked RAS
Job No. 27637-013-EX01-PL1	Revision -	
tel: +44(0)114 2490944	fax: +44(0)114 2490966	www.axis-architecture.com
designed@axis-architecture.com		

PUBLIC