


Location Plan
1 : 1250

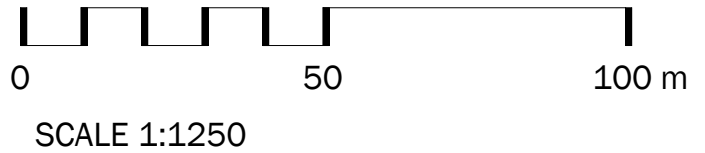

Do not scale from this drawing for construction purposes
If in doubt, ask
This drawing must only be viewed at the scale shown
Contractor to check all dimensions on site
Any discrepancy between drawings and site conditions to
be referred to the architect for clarification

ROBERT PAUL ARCHITECTS
102 HIGH STREET DUNBLANE PERTHSHIRE FK15 0ER
T. 01786 825575 F. 01786 823994
e. info@paul-architects.co.uk w. paul-architects.co.uk

Thornhill Community Hall	Location Plan		A01
	Project number	22-06	
ASHP's and Solar Panels	Date	17/5/22	
	Drawn by	RP	
	Drawing Set	Planning	Scale 1 : 1250 @A4