
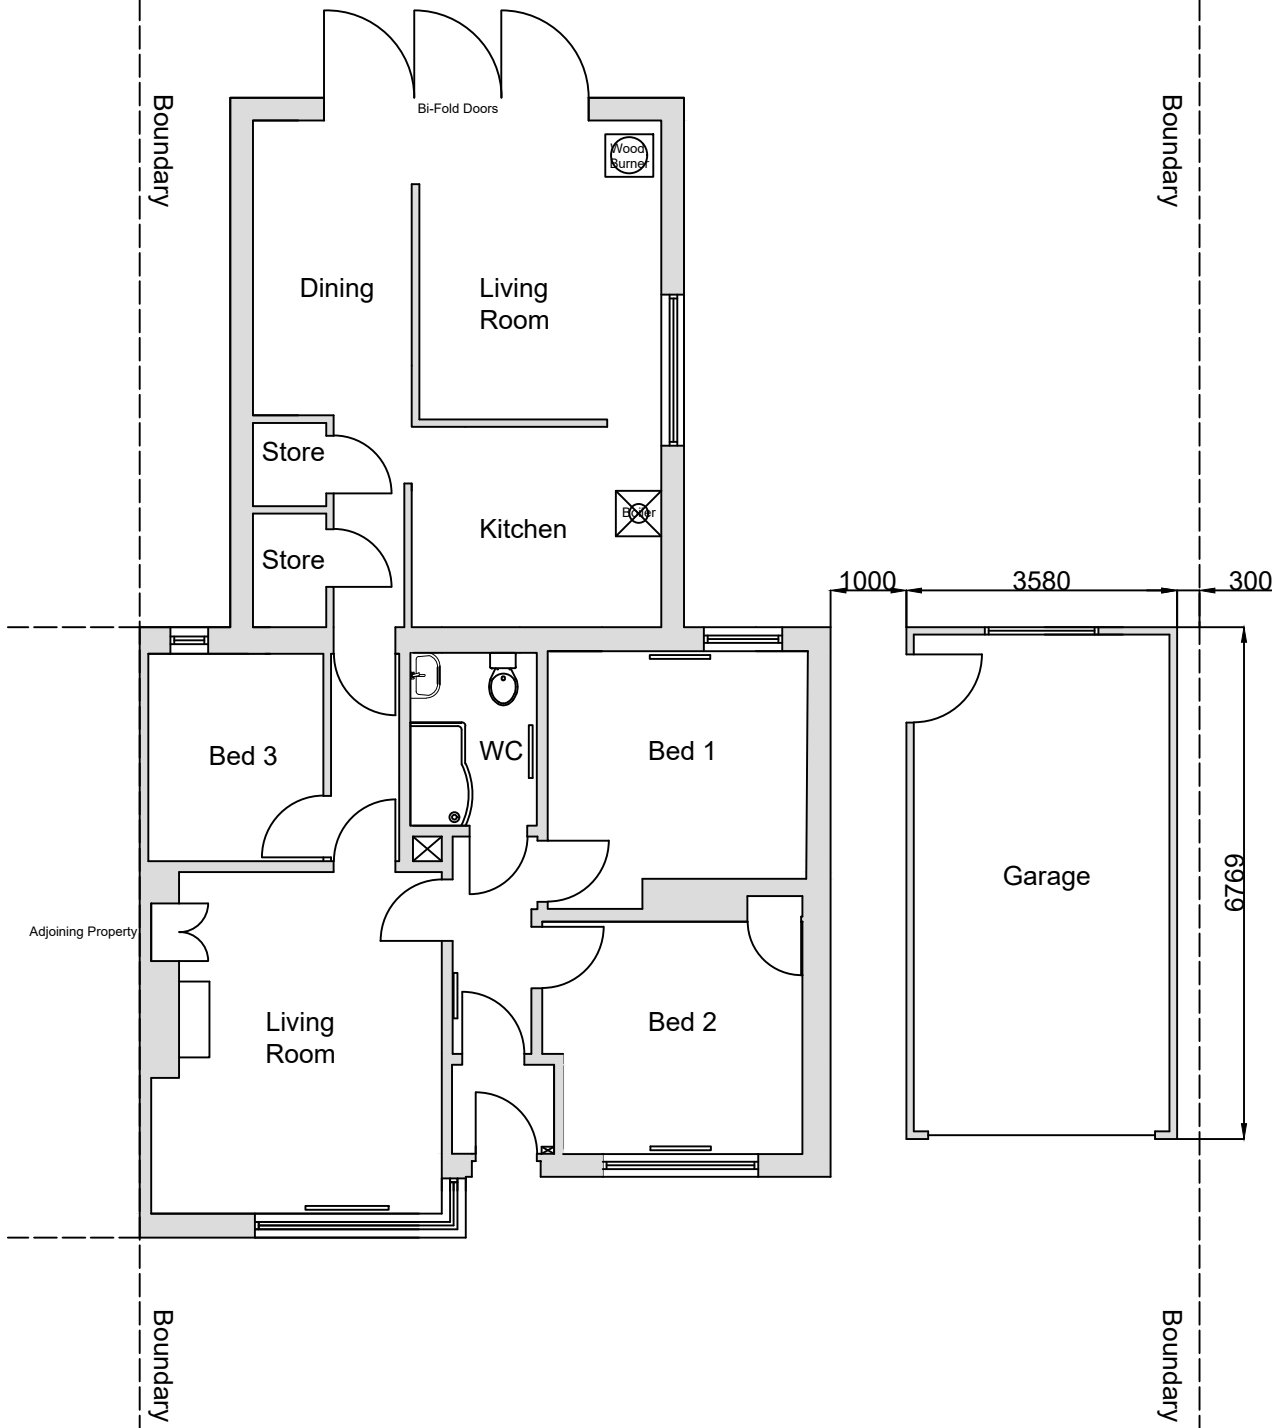


As Proposed

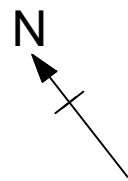

- Specification
- Roof;
 - Built-up Mineral Felt Roof Coverings
 - White uPVC fascias and soffits to match existing.
 - Black uPVC rainwater goods to match existing.
 - Elevations;
 - Wet dash render on block painted white to match existing.
 - Anthracite grey uPVC double glazed window.
 - Anthracite grey metal framed roller shutter door.

Rev	Description	Date
Job Title: Rear Extension		
Address: 5 Allanbank Road Kinbuck FK15 0NH		
Drawing: Proposed Garage Location		
Scale: 1:100	Date: 06.05.22	
Drawing No: PL/002	Rev:	