


TOWARDS
WALSHAM LE WILLOWS

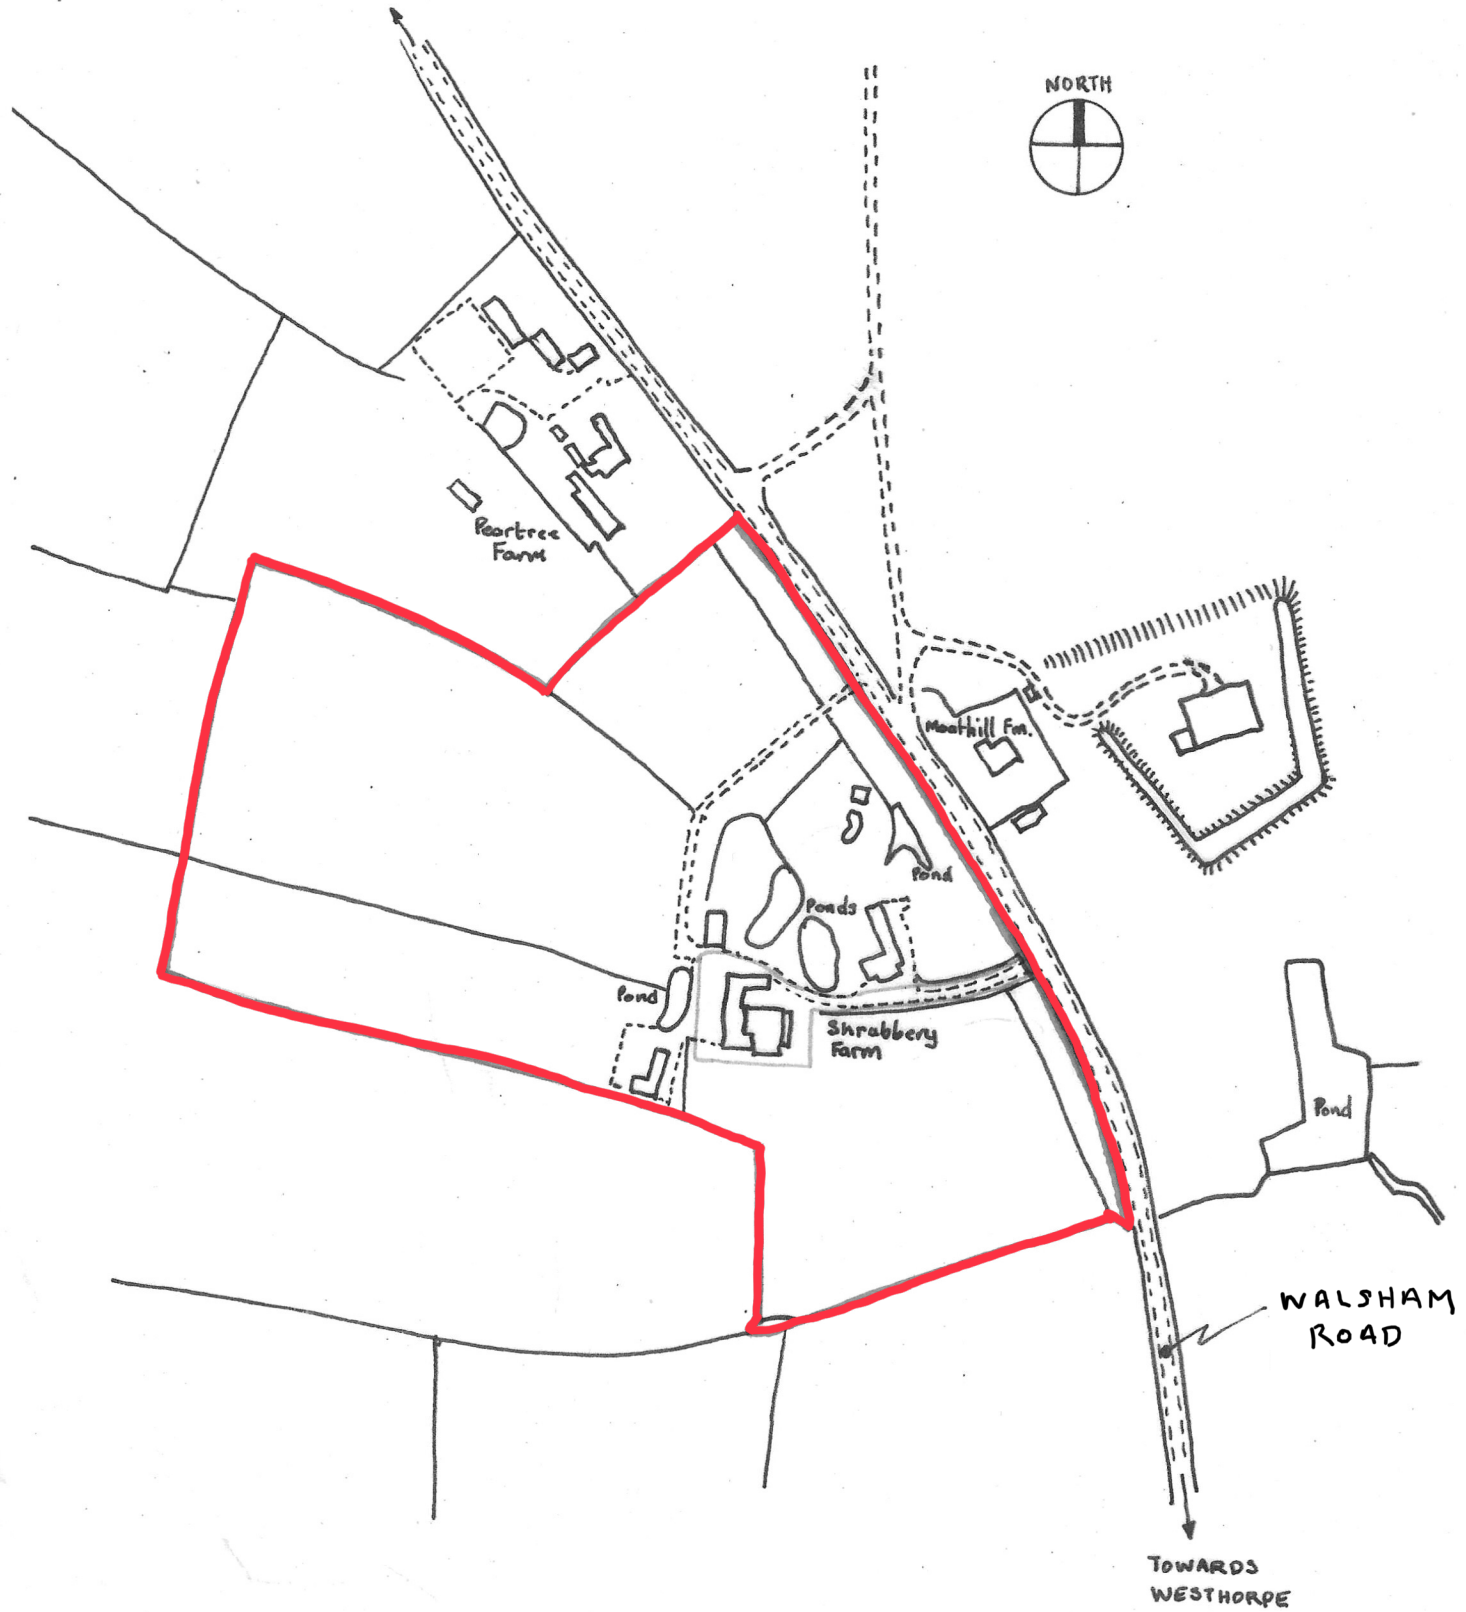

Shrubbery Farm
Site Location Plan

Scale: 1:2,500 at A4