










**Symbol & Abbreviation Key.**

**SANITARY (INDICATIVE ONLY)**


-  WC
-  BIDET
-  URINAL
-  WASH HAND BASIN
-  SINK
-  SLUICE
-  SINK & DRAINER
-  SHOWER TRAY
-  BATH

**ANNOTATION**


- ah 1.99 ARCH HEIGHT
- spr 1.78 SPRINGER HEIGHT
- bh 2.43 BEAM HEIGHT TO UNDERSIDE
- u/s 2.43 UNDERSIDE
- dh 1.99 DOOR HEIGHT
- f-c 1.55 FLOOR TO CILL HEIGHT
- c-h 0.89 CILL TO HEAD HEIGHT
- ch 2.88 CEILING HEIGHT
- sc 1.99 HIGHEST / LOWEST POINT OF SLOPING CEILING
- sup 2.88 SUSPENDED CEILING HEIGHT

**OTHER ABBREVIATIONS**


- a/c AIR CONDITIONING UNIT
- bl BOILER
- ck COOKER
- cbd CUPBOARD
- elec ELECTRICS
- fb ← FLOOR BOARDS (SYMBOL INDICATES BOARD DIRECTION)
- fp FIREPLACE
- pr PIPE RISER
- rad RADIATOR
- rl ROOF LIGHT
- rsd ROLLER SHUTTER DOOR
- tk TANK

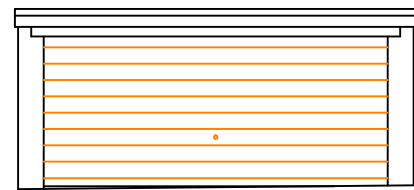


Elevation 5

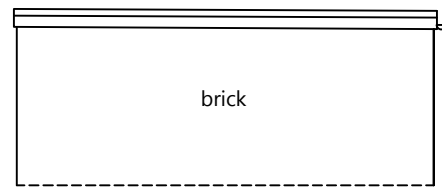

Elevation 6

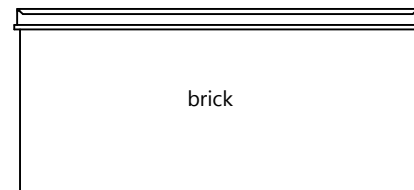


Elevation 7

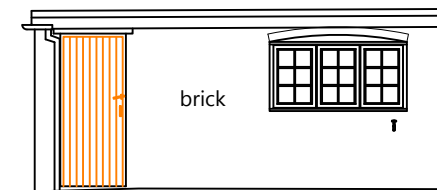

Elevation 8

Level Datum 45.00m

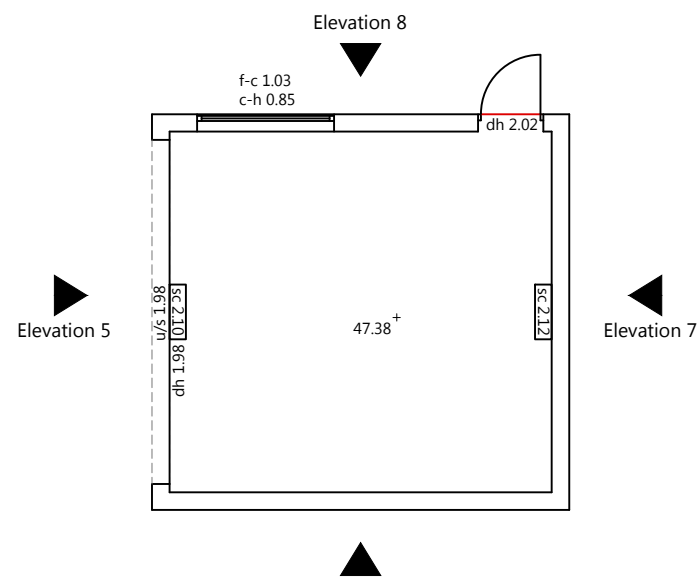

**SCALE**



**Richard S. Baily**

Dip Arch. R.I.B.A Chartered Architect  
3 Alpha House, Farmer Ward Road, Kenilworth CV8 2ED  
Tel: 01926 859007

**Description:**

PROPOSED EXTENSION TO GARAGE

78 BRIDGE END,  
WARWICK  
CV34 6PD

EXISTING GARAGE  
EXISTING PLANS AND ELEVATIONS

1:50@A1  
Scale: 1:100@A3 Date: 03/22 Drawn: MAB  
Drawing No 5225 /09A