
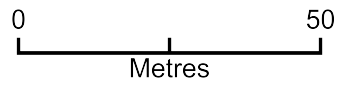


Location Plan W/22/0710

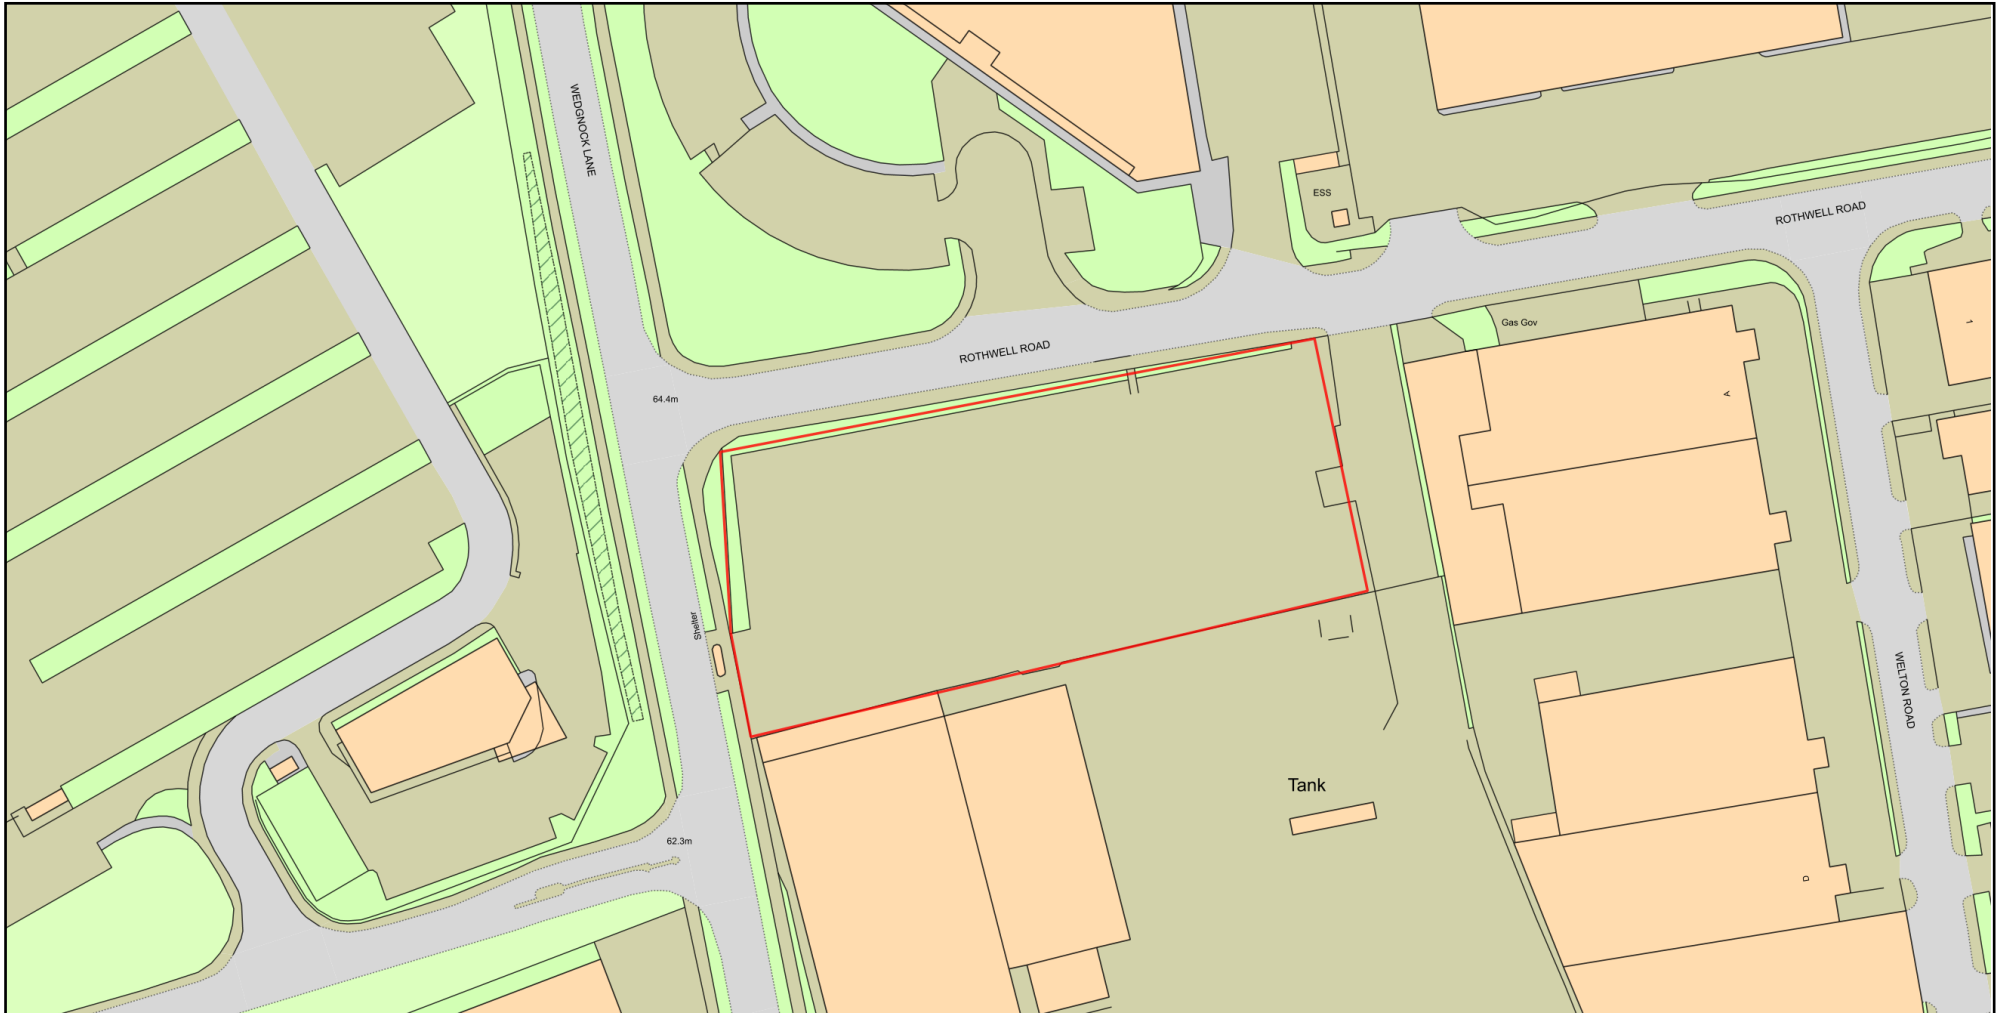

Plan Produced for: Nuneaton Signs/ONTO

Date Produced: 12 May 2022

Plan Reference Number: TQRQM22132120947616

Scale: 1:1250 @ A4

© Crown copyright and database rights 2021 OS 100042766